


MUSKINGUM COUNTY
 TOWNSHIP ROAD-47
 COUNTY ROAD-60

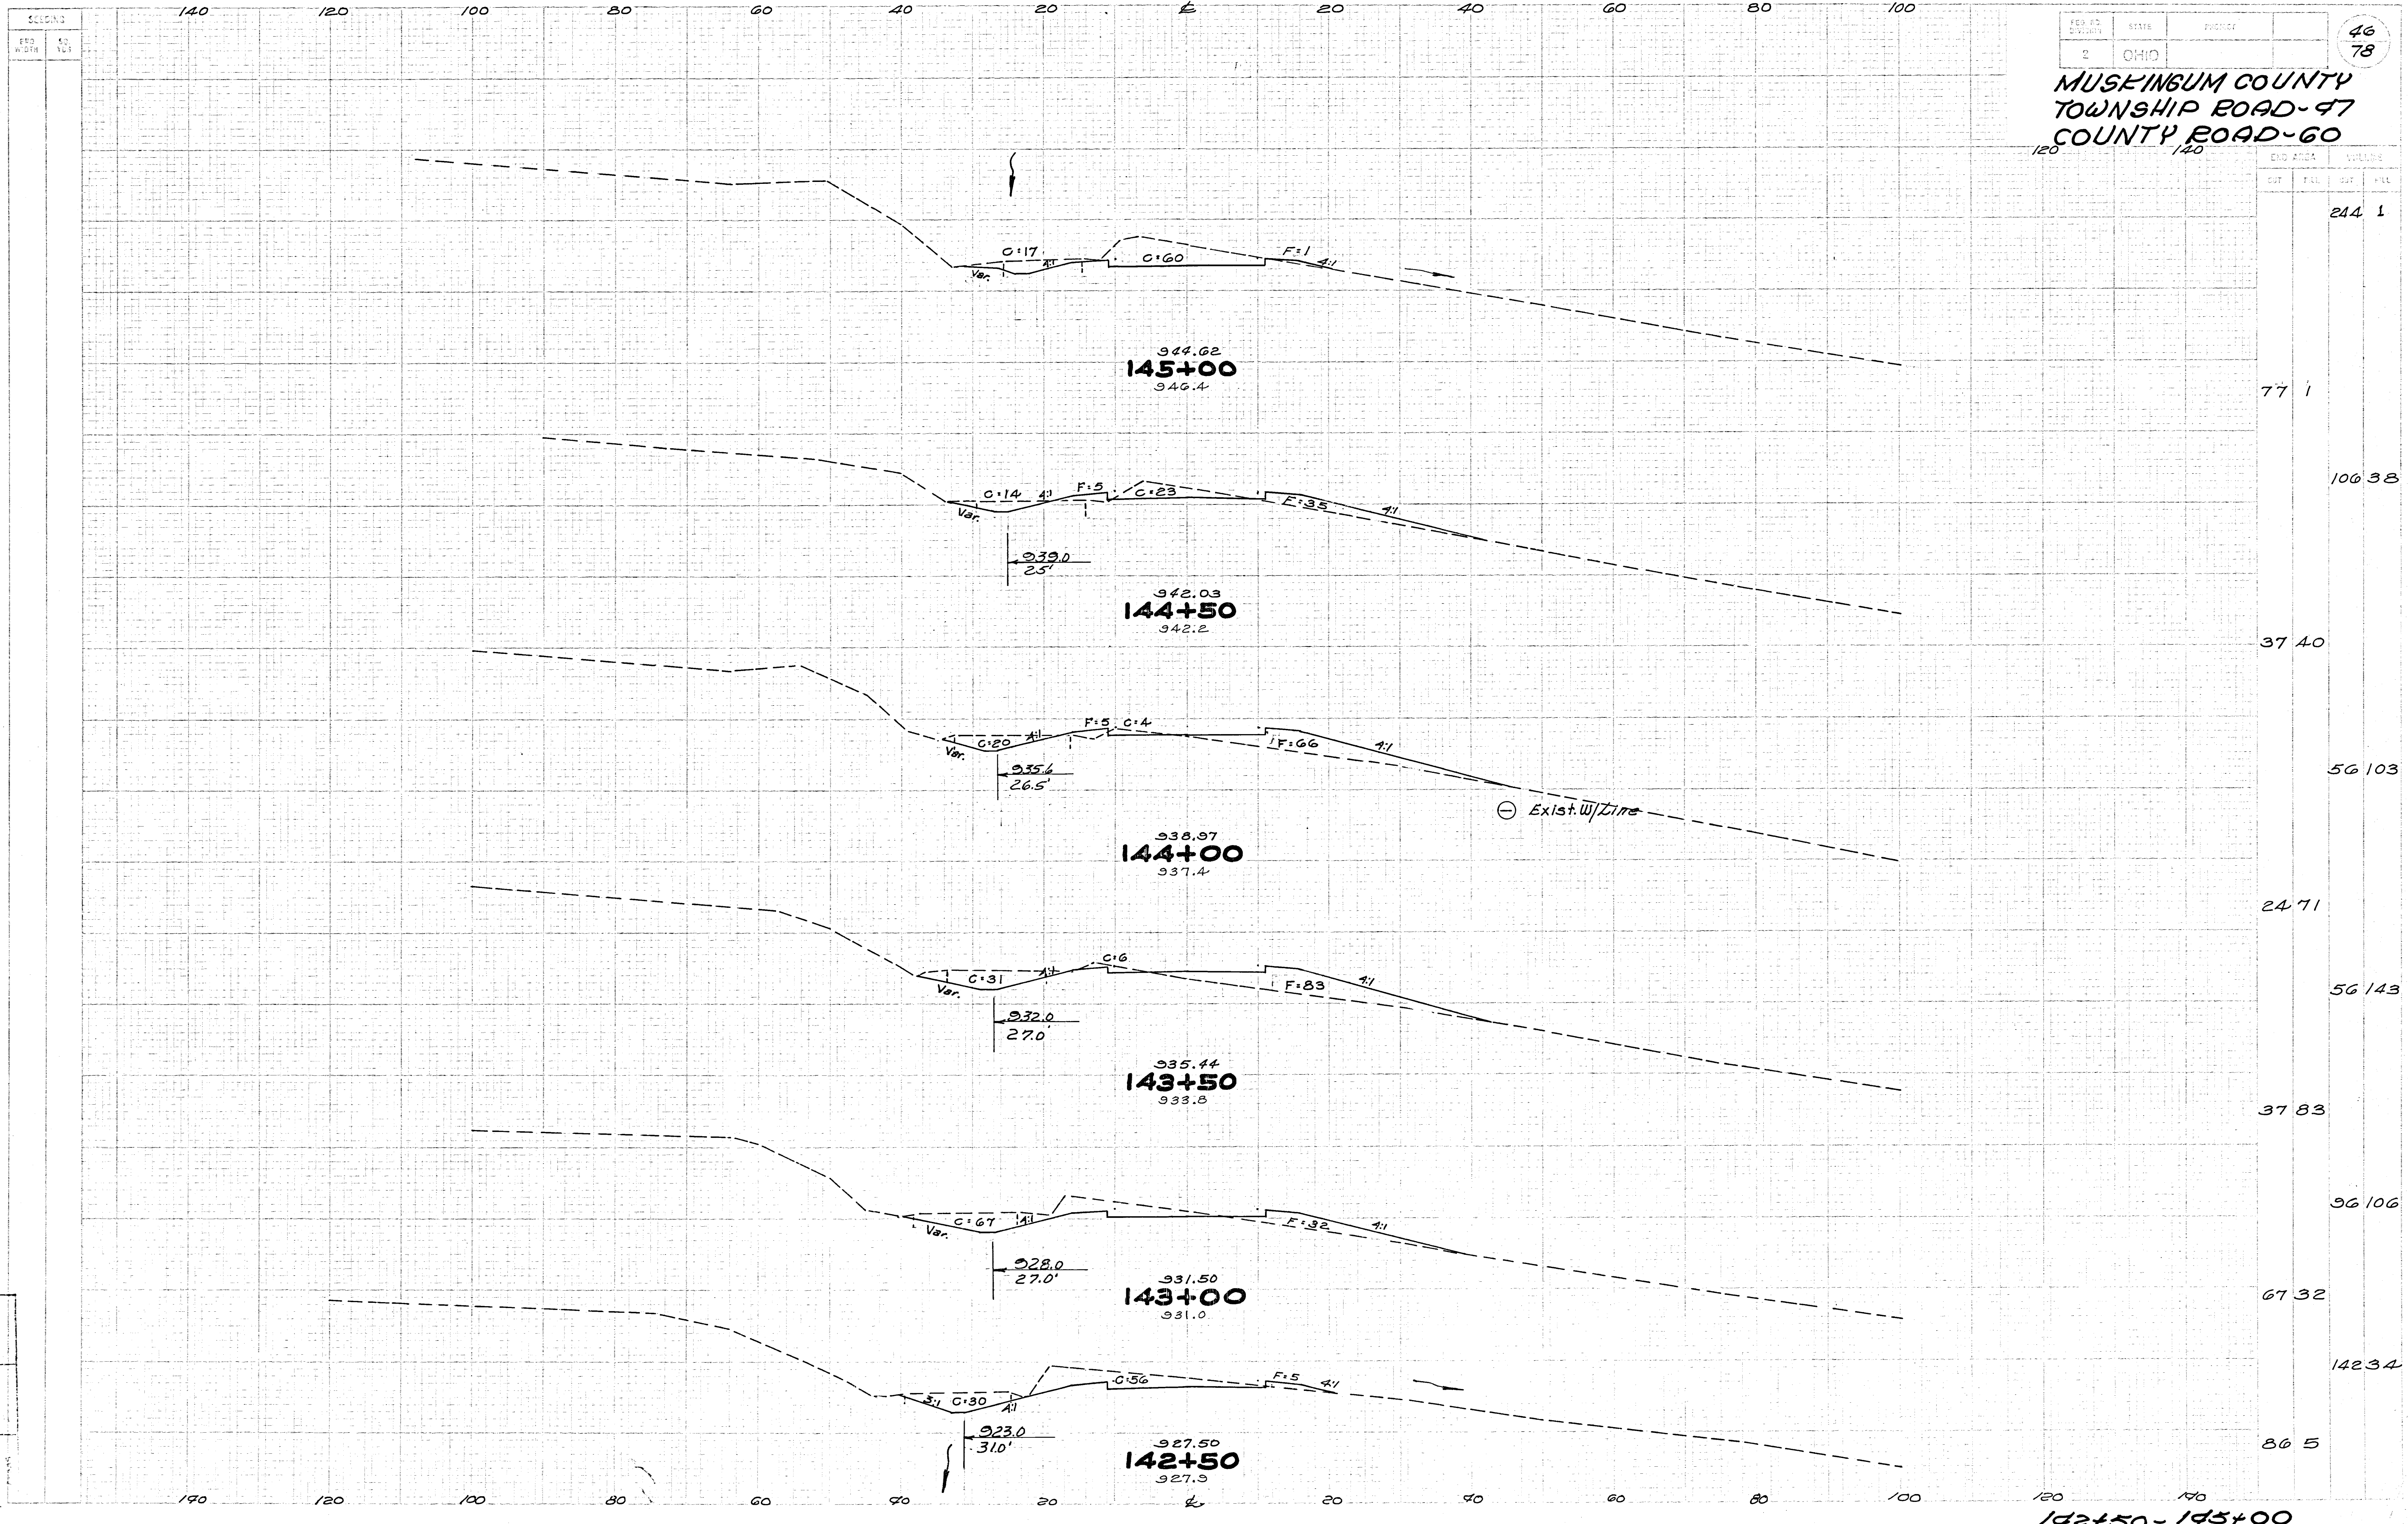

END AREA		VOLUMES	
CUT	FILL	CUT	FILL
		244	1
		77	1
		106	38
		37	40
		56	103
		24	71
		56	143
		37	83
		96	106
		67	32
		142	34
		86	5

142+50-145+00

DESIGNED LINE	
EXISTING LINE	
PROPOSED LINE	
RIGHT OF WAY	
ADJACENT PROPERTY	
UTILITY LOCATIONS	
TOP OF CUT	
TOPOGRAPHY	
DRAINAGE	