


SECTION
 152
 153

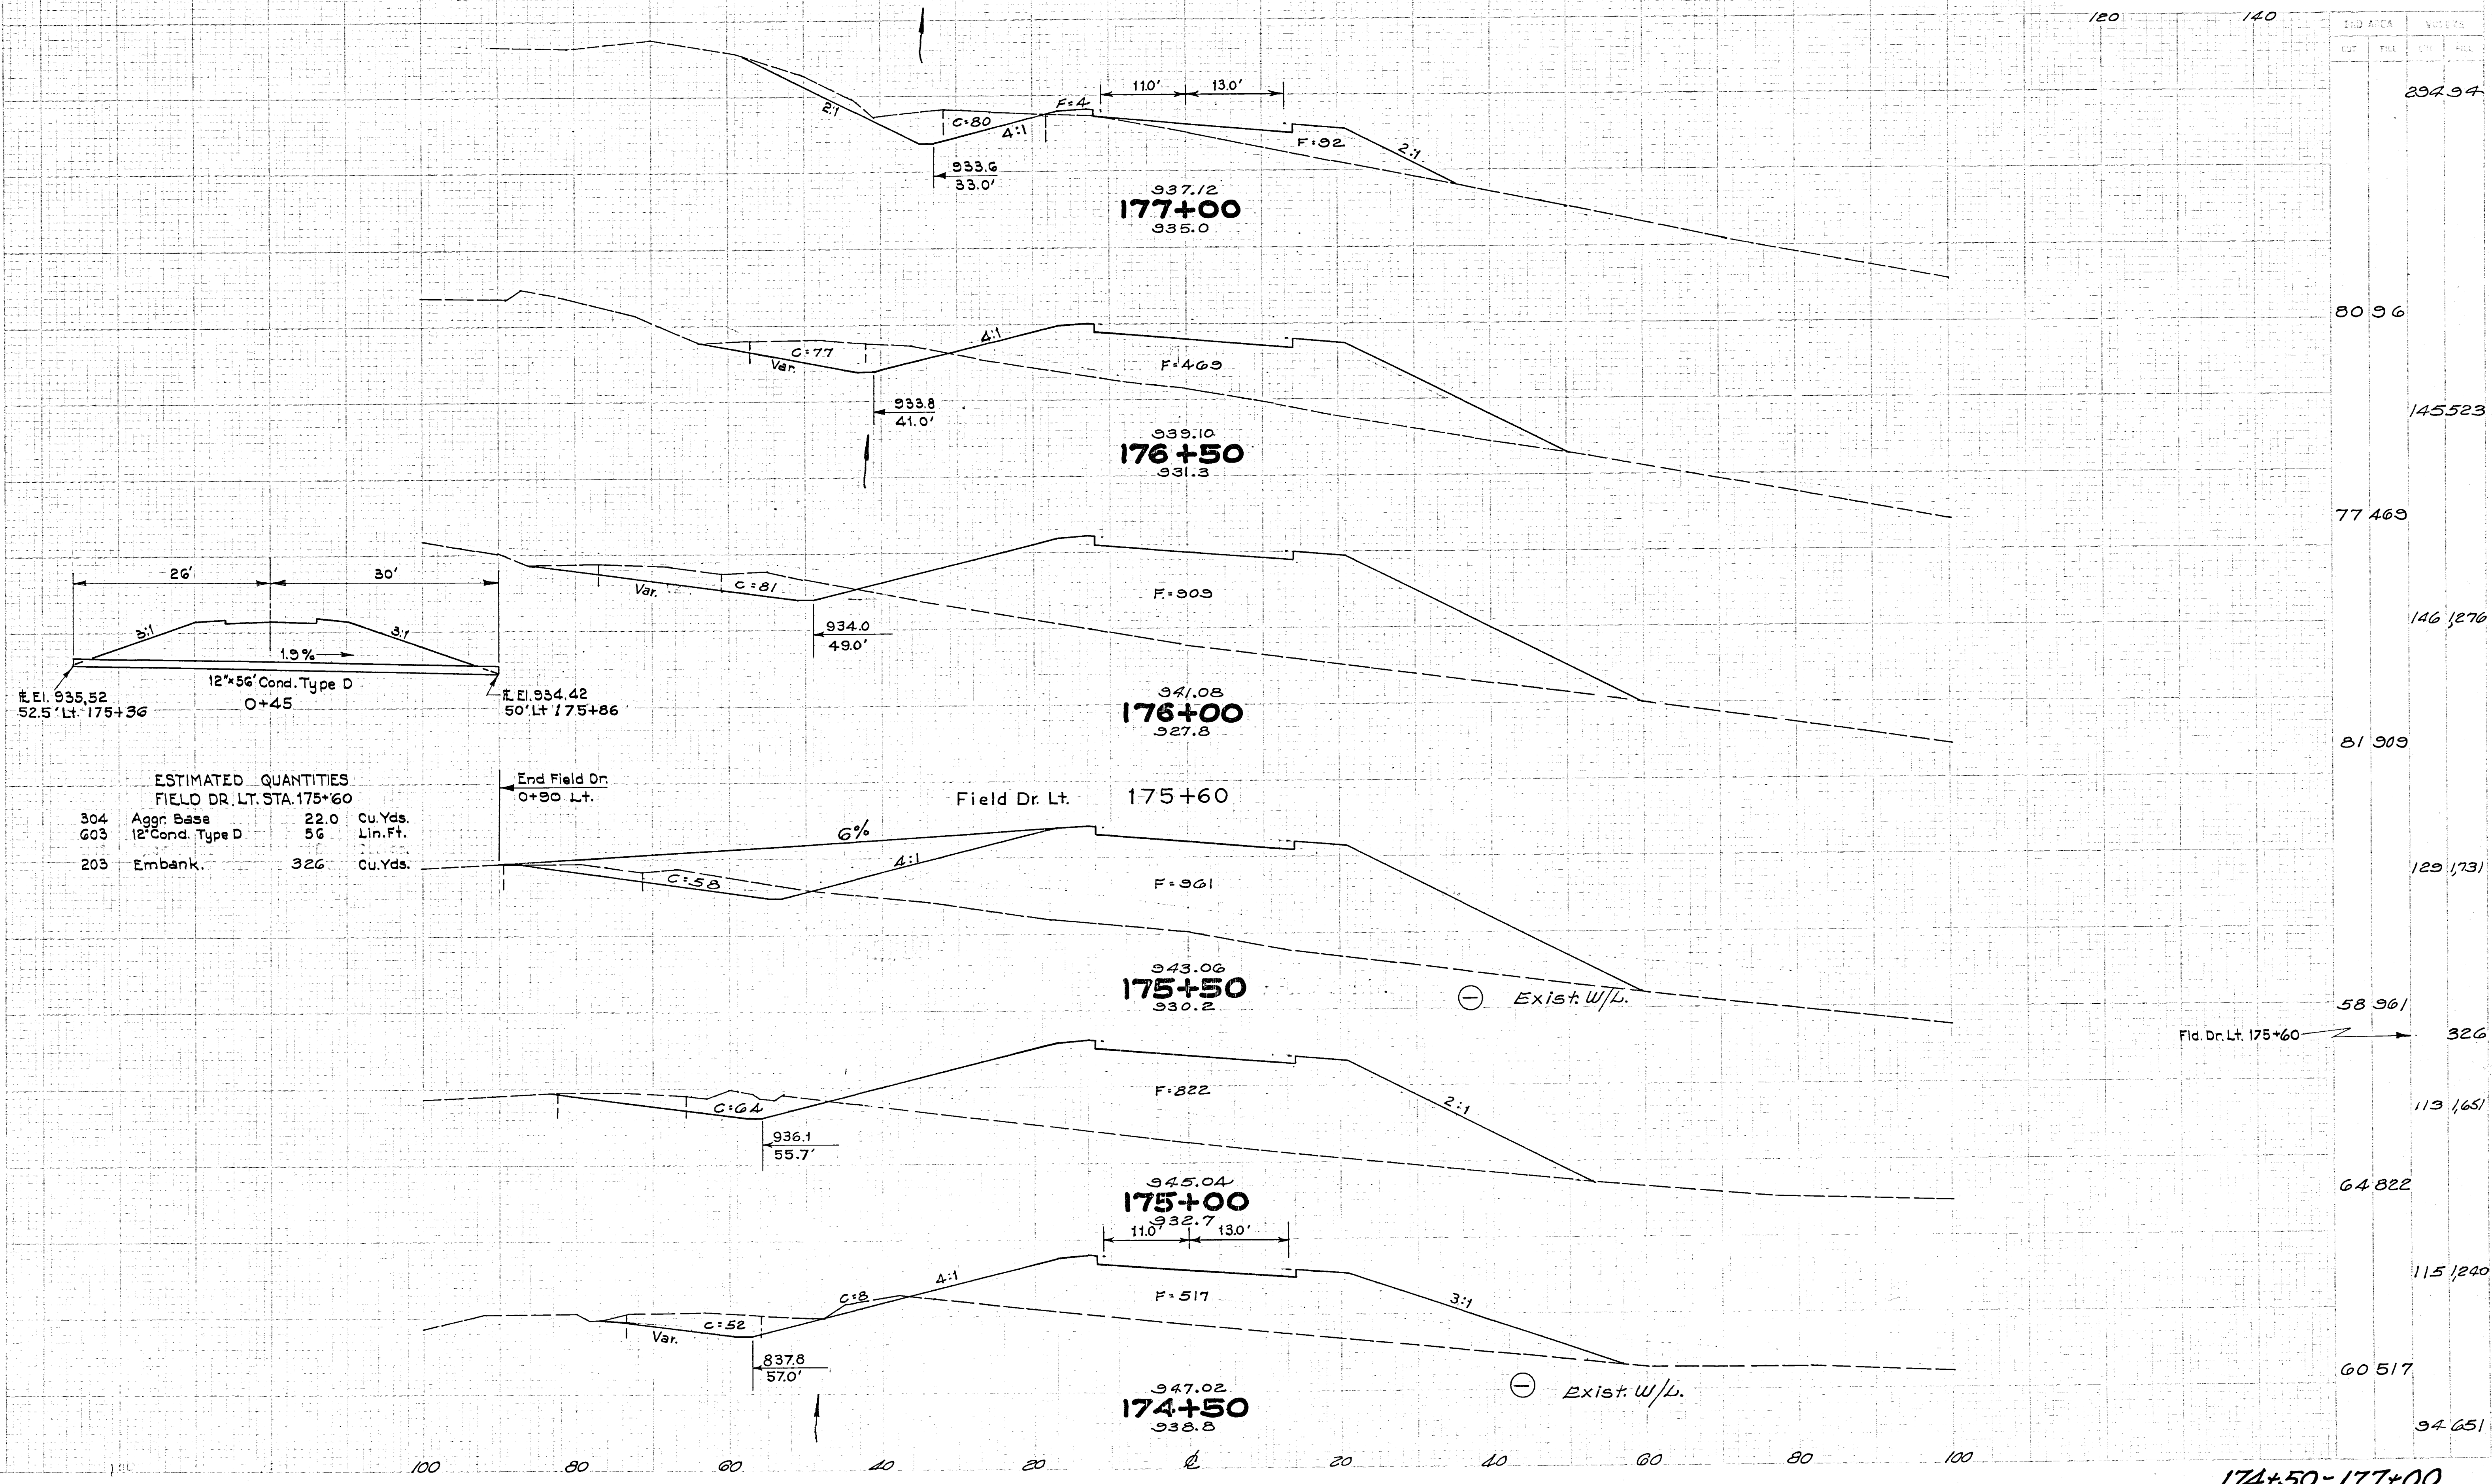

ESTIMATED QUANTITIES
 FIELD DR. LT. STA. 175+60

304	Aggr. Base	22.0	Cu. Yds.
603	12' Cond. Type D	56	Lin. Ft.
203	Embank.	326	Cu. Yds.

END AREA		VOLUME	
CUT	FILL	CUT	FILL
		294.94	
		80.96	
		145.523	
		77.469	
		146.276	
		81.909	
		129.1731	
		58.961	
		32.6	
		113.1651	
		64.822	
		115.1240	
		60.517	
		94.651	

174+50-177+00