


120 140

ESTIMATED QUANTITIES			
RESID. DRIVE LT. STA. 182+22			
404	Asph. Conc.	2.5	Cu. Yds.
304	Aggr. Base	20	Cu. Yds.
408	Bit. Prime	18	Gal's.
603	15" Cond. Type D	48	Lin. Ft.
203	Embank.	176	Cu. Yds.

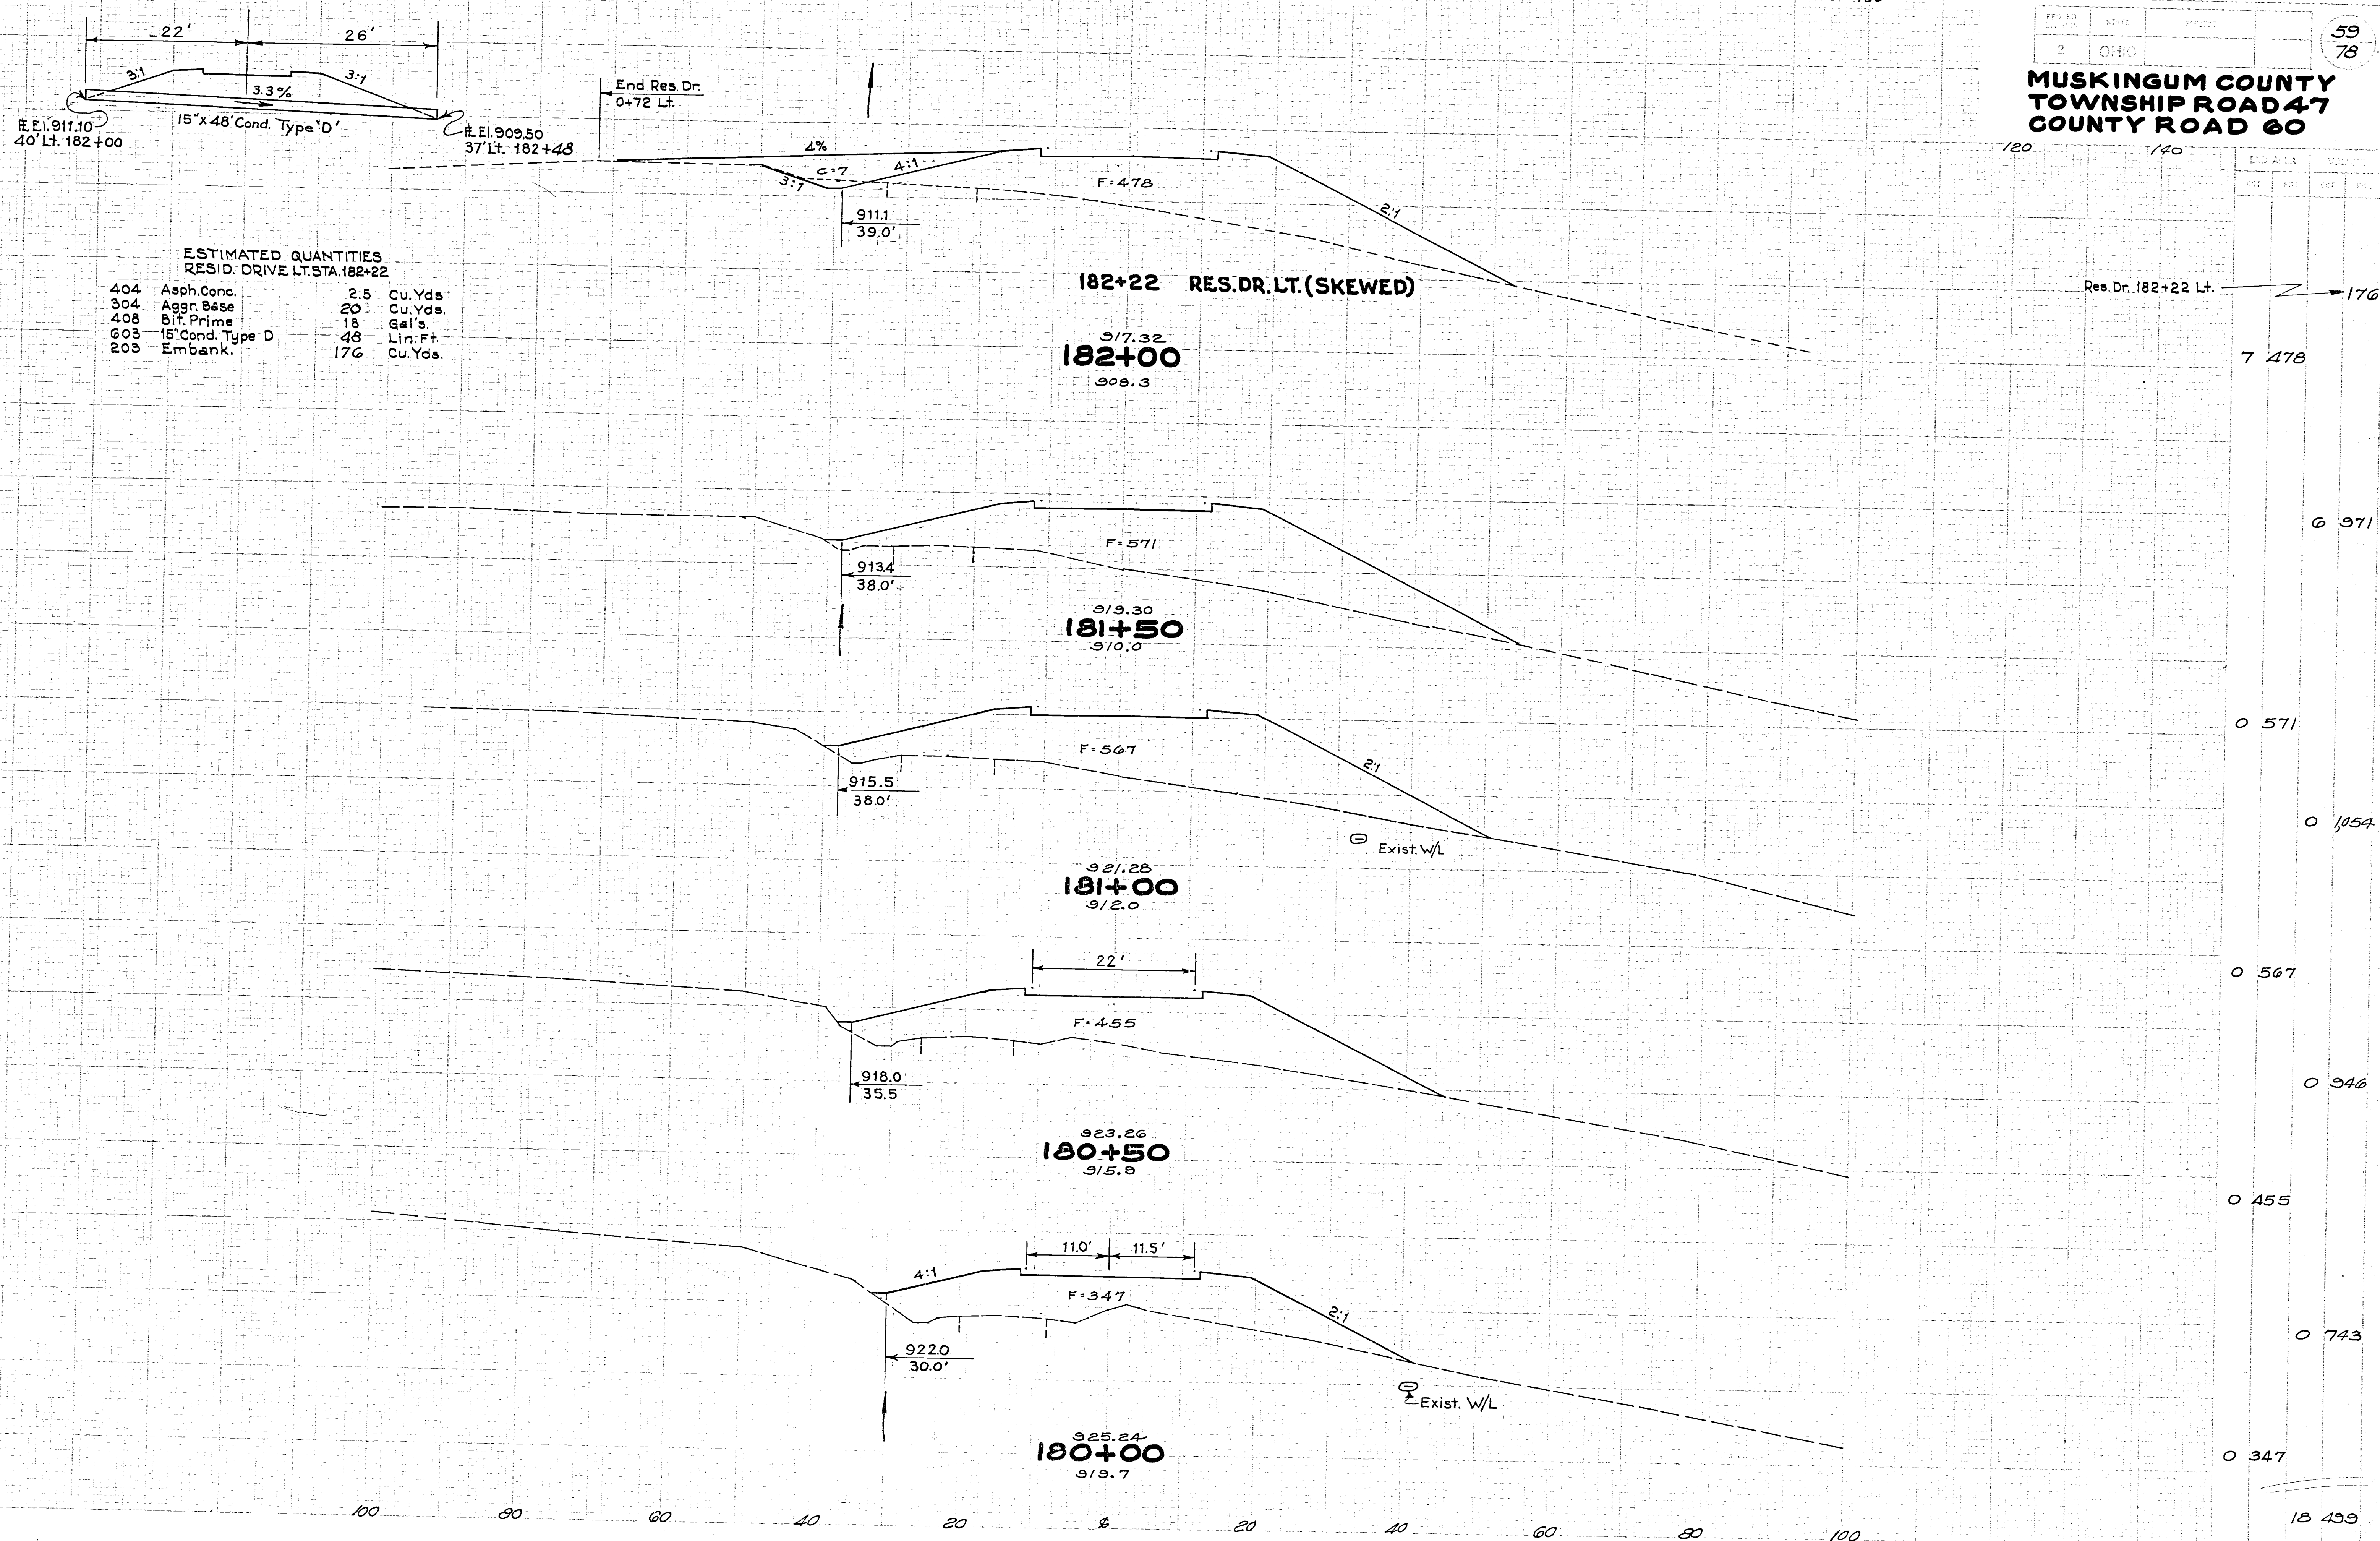

180+00-182+00

GRADING LINE 20' FROM CURB	2.44	2.17
GRADING LINE 10' FROM CURB	1.71	1.11
GRADING LINE 5' FROM CURB	1.00	1.00
GRADING LINE AT CURB	0.14	7-18-67
DRAINAGE		
AREAS	BLP	2-27-66