



FED. P.D.
ENVOY
2
OHIO
PROJECT
MUSKINGUM COUNTY
TOWNSHIP ROAD 47
COUNTY ROAD 60
60
78

END AREA
CUT
FILL
VOLUME
CUT
FILL


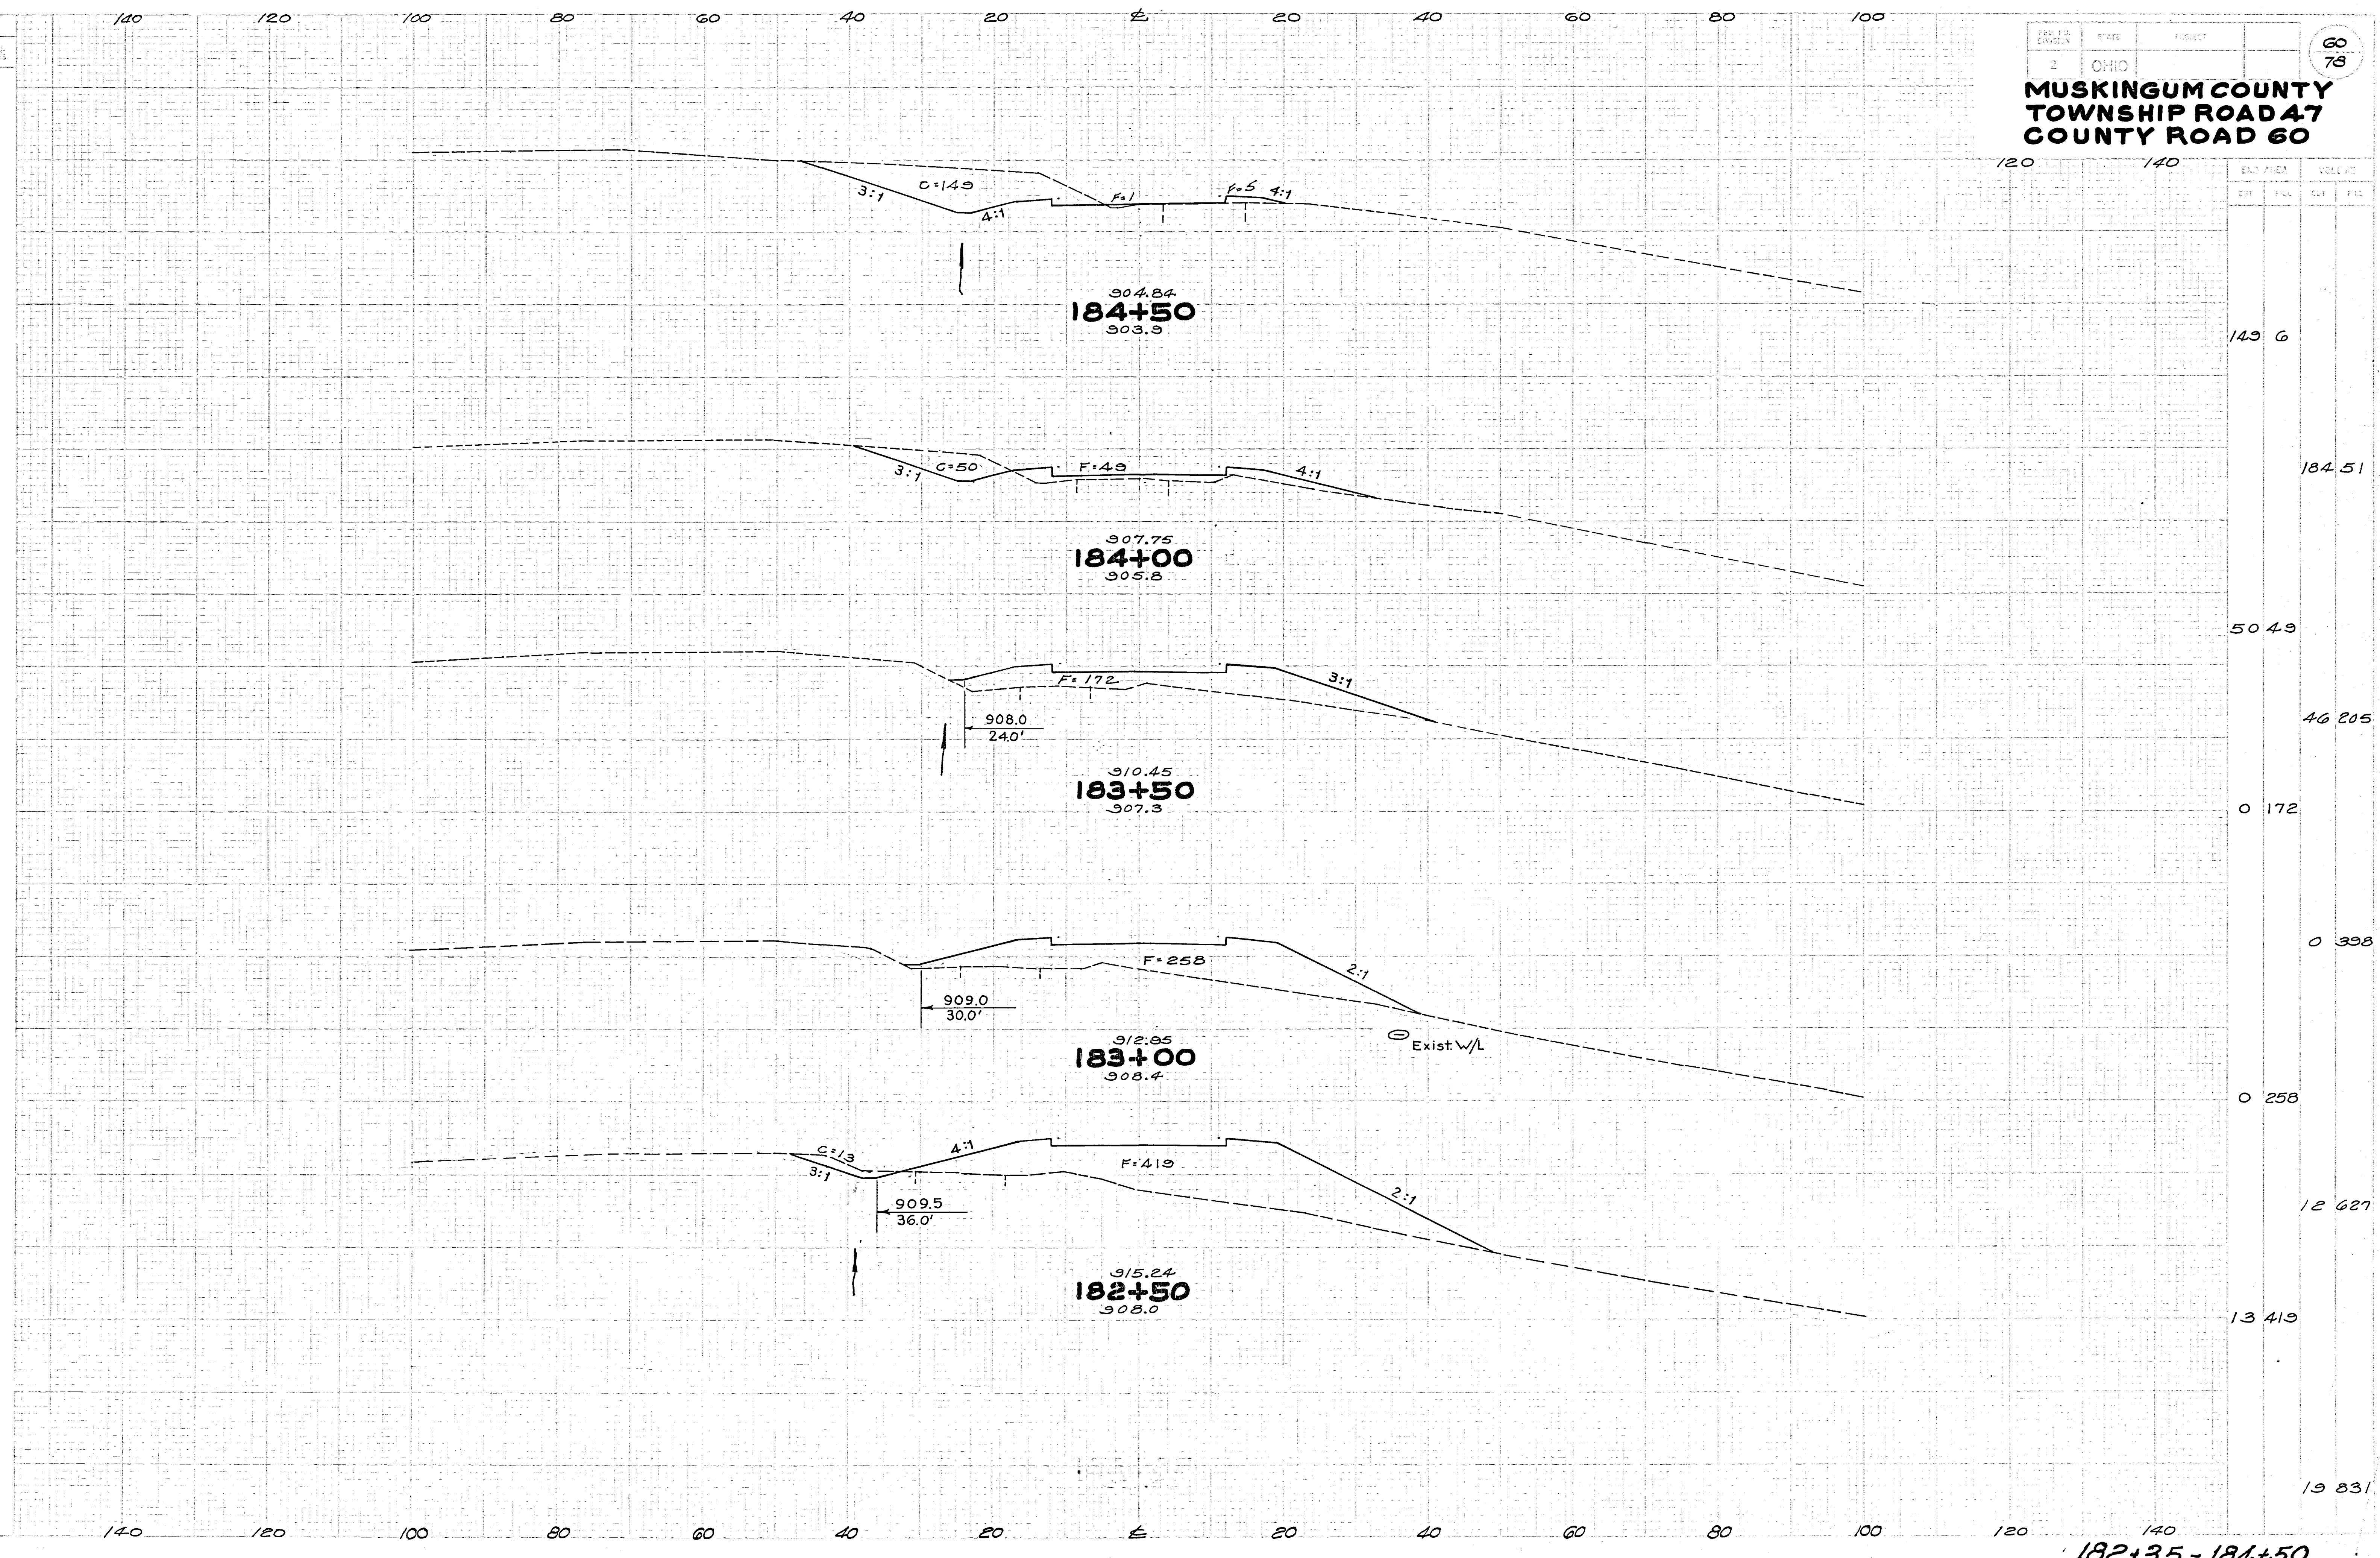

182+35 - 184+50