

MUSKINGUM COUNTY, LICKING TOWNSHIP
4th QUARTER, TOWNSHIP 2, RANGE 9, U.S.M.L.

FED. RD. DIVISION	STATE	PROJECT	
2	OHIO		



TWP. RD. ~ 47
CO. RD. ~ 60
R/W PLAN

74
78
4
8

Harvey Vandenberg
cont. 0.09 Ac±
P.R.O. 1.51 Ac±
Total 7.00 Ac±

U.S.A.
cont. 0.49 Ac±
P.R.O. 5.04 Ac±
Total 5.53 Ac±

PI. 97+98.73
Δ = 71°21'LT.
D = 13°00'
R = 440.70'
T = 316.42'
L = 548.85'
E = 101.82'

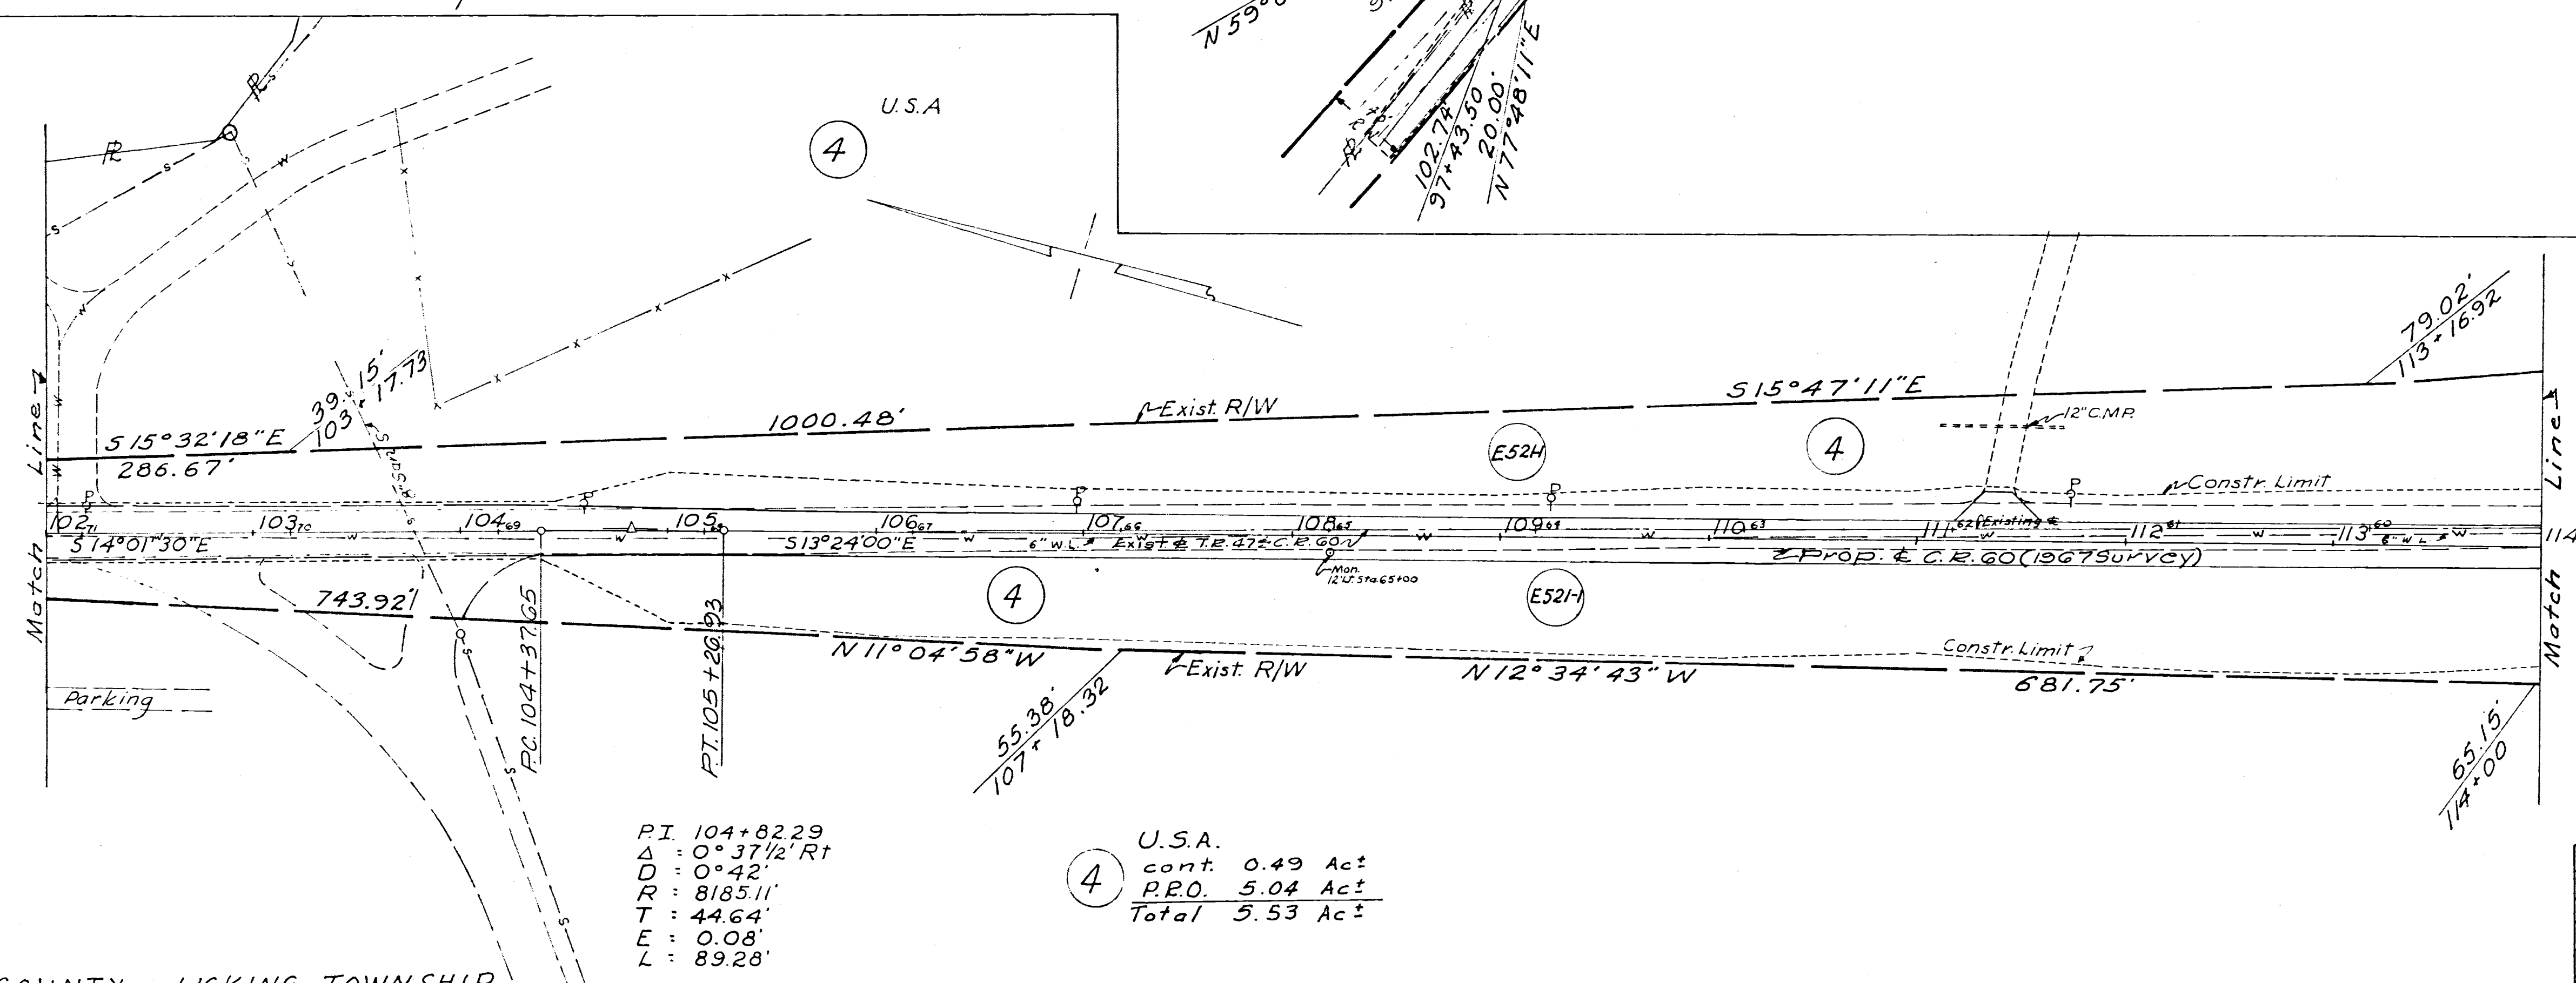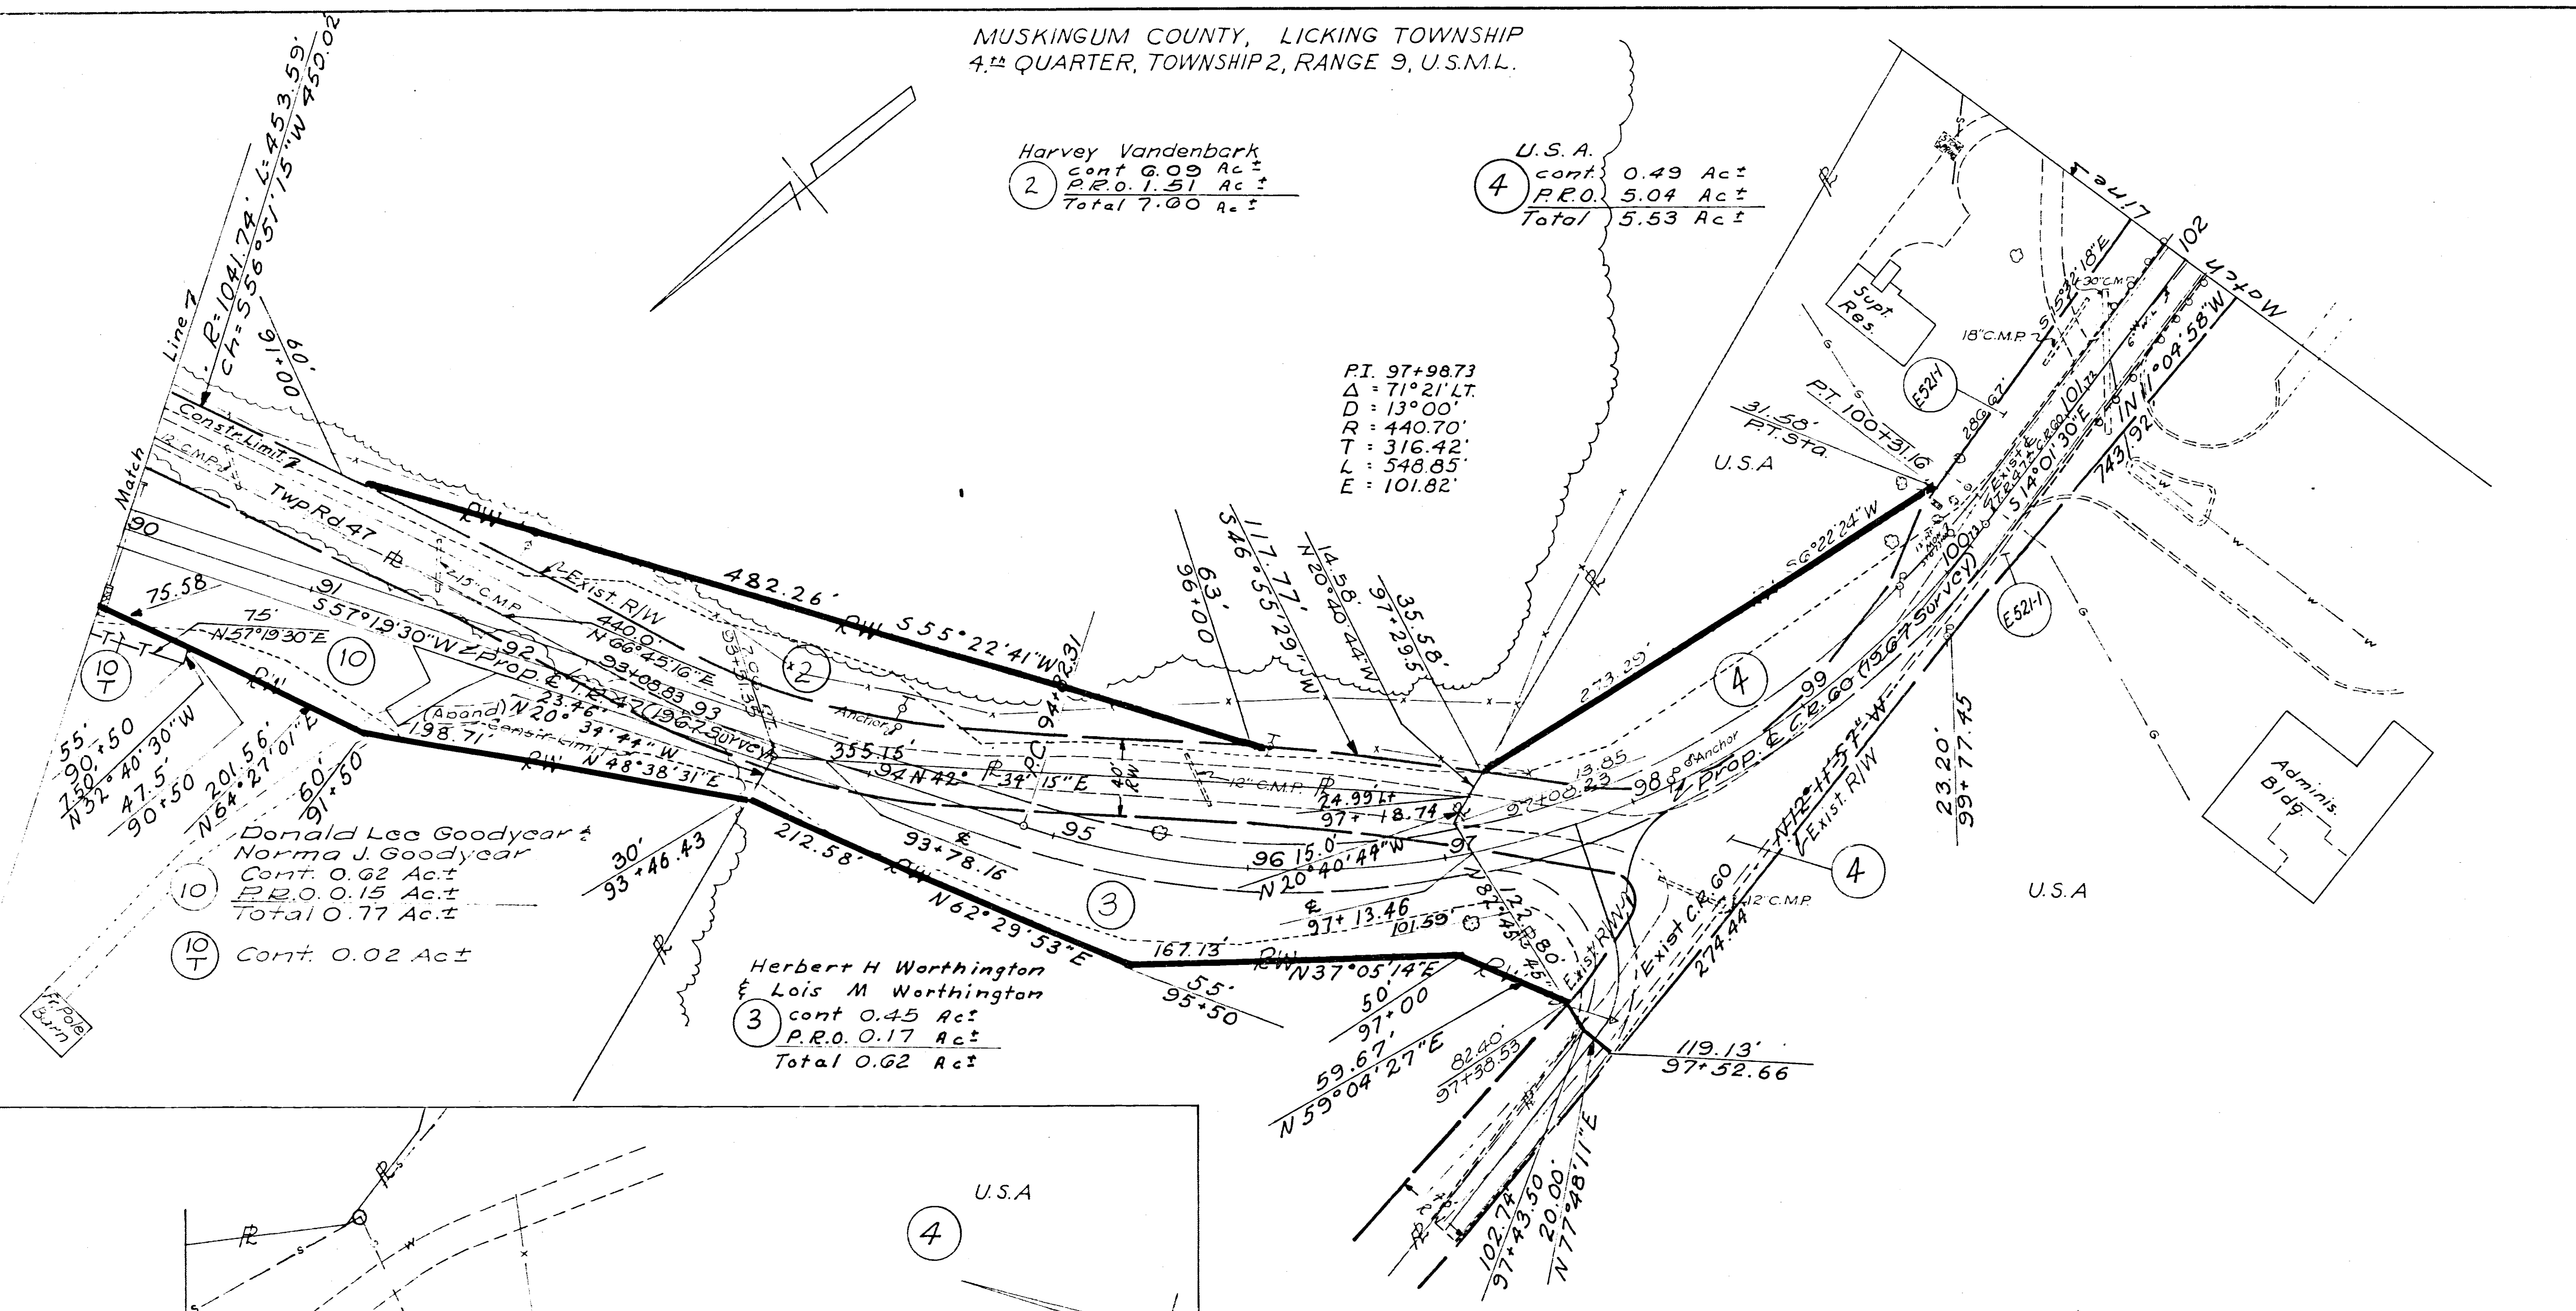

MUSKINGUM COUNTY, LICKING TOWNSHIP

TYPE FUND-APL

Completion Date~	Rev Date	Description