
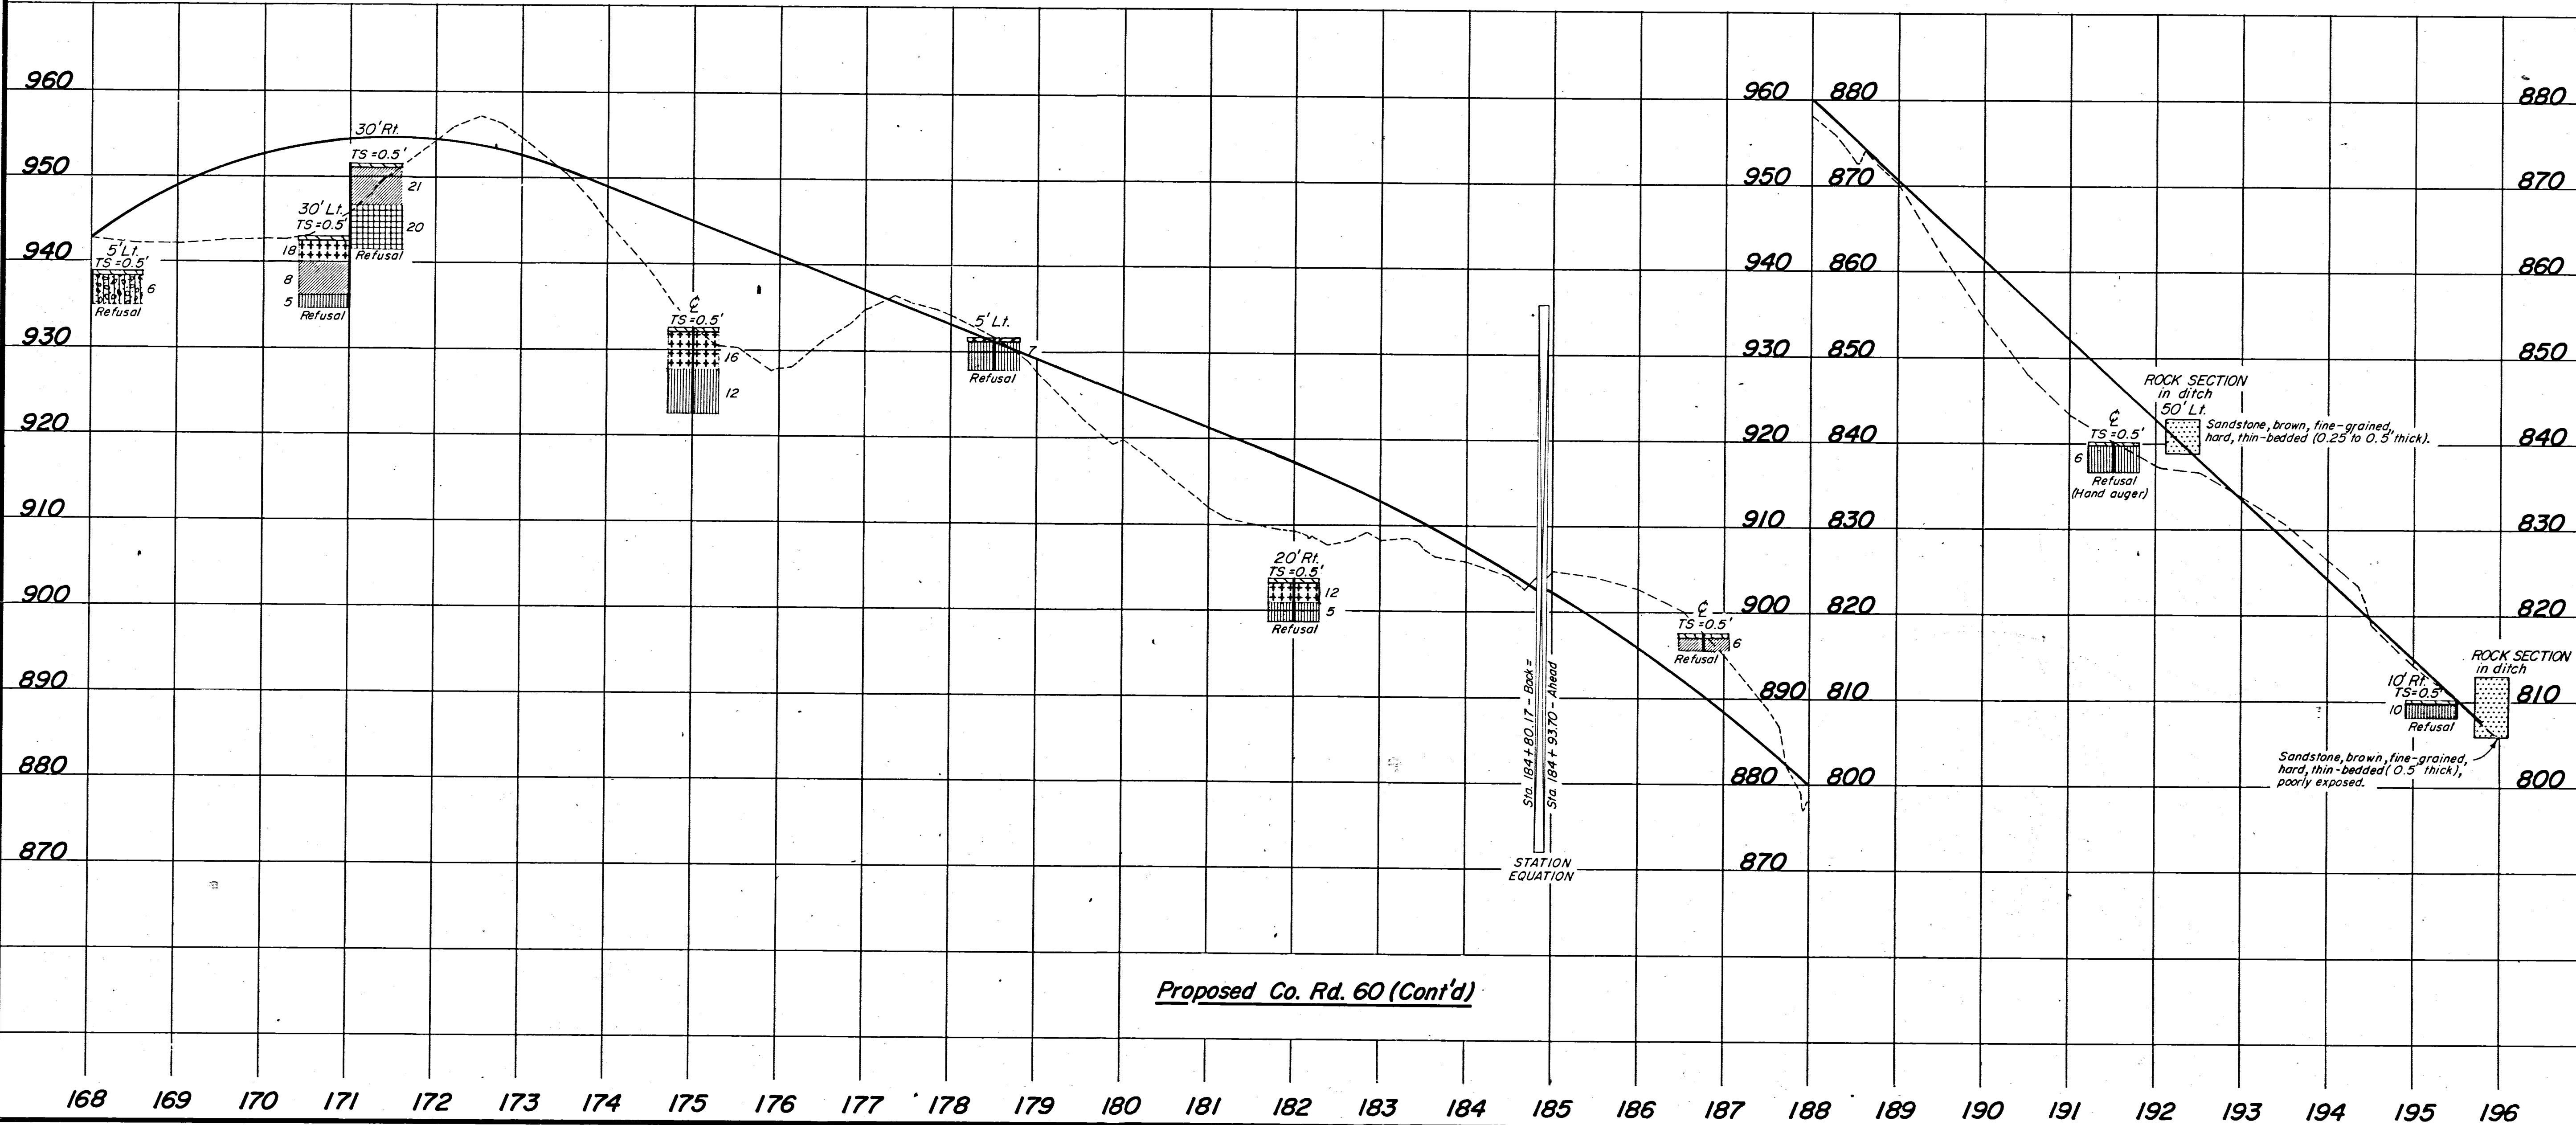


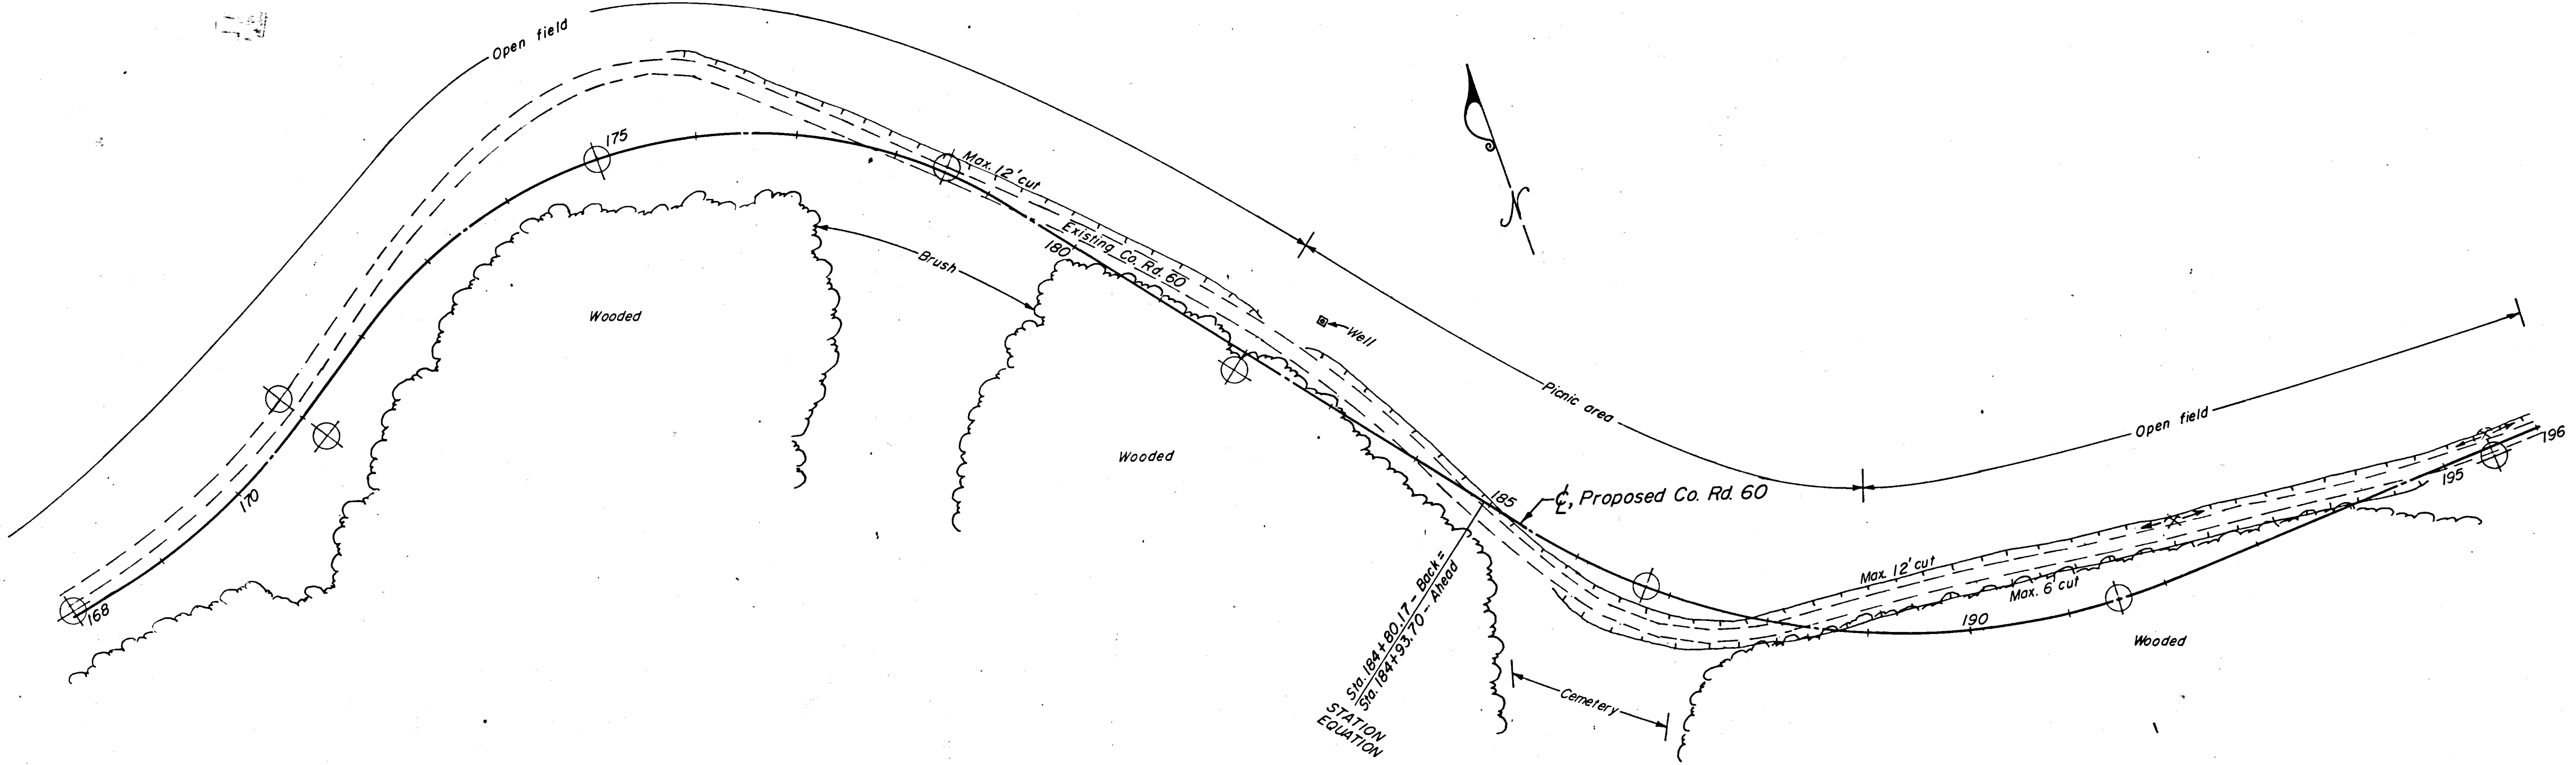

Proposed Co. Rd. 60 (Cont'd)