
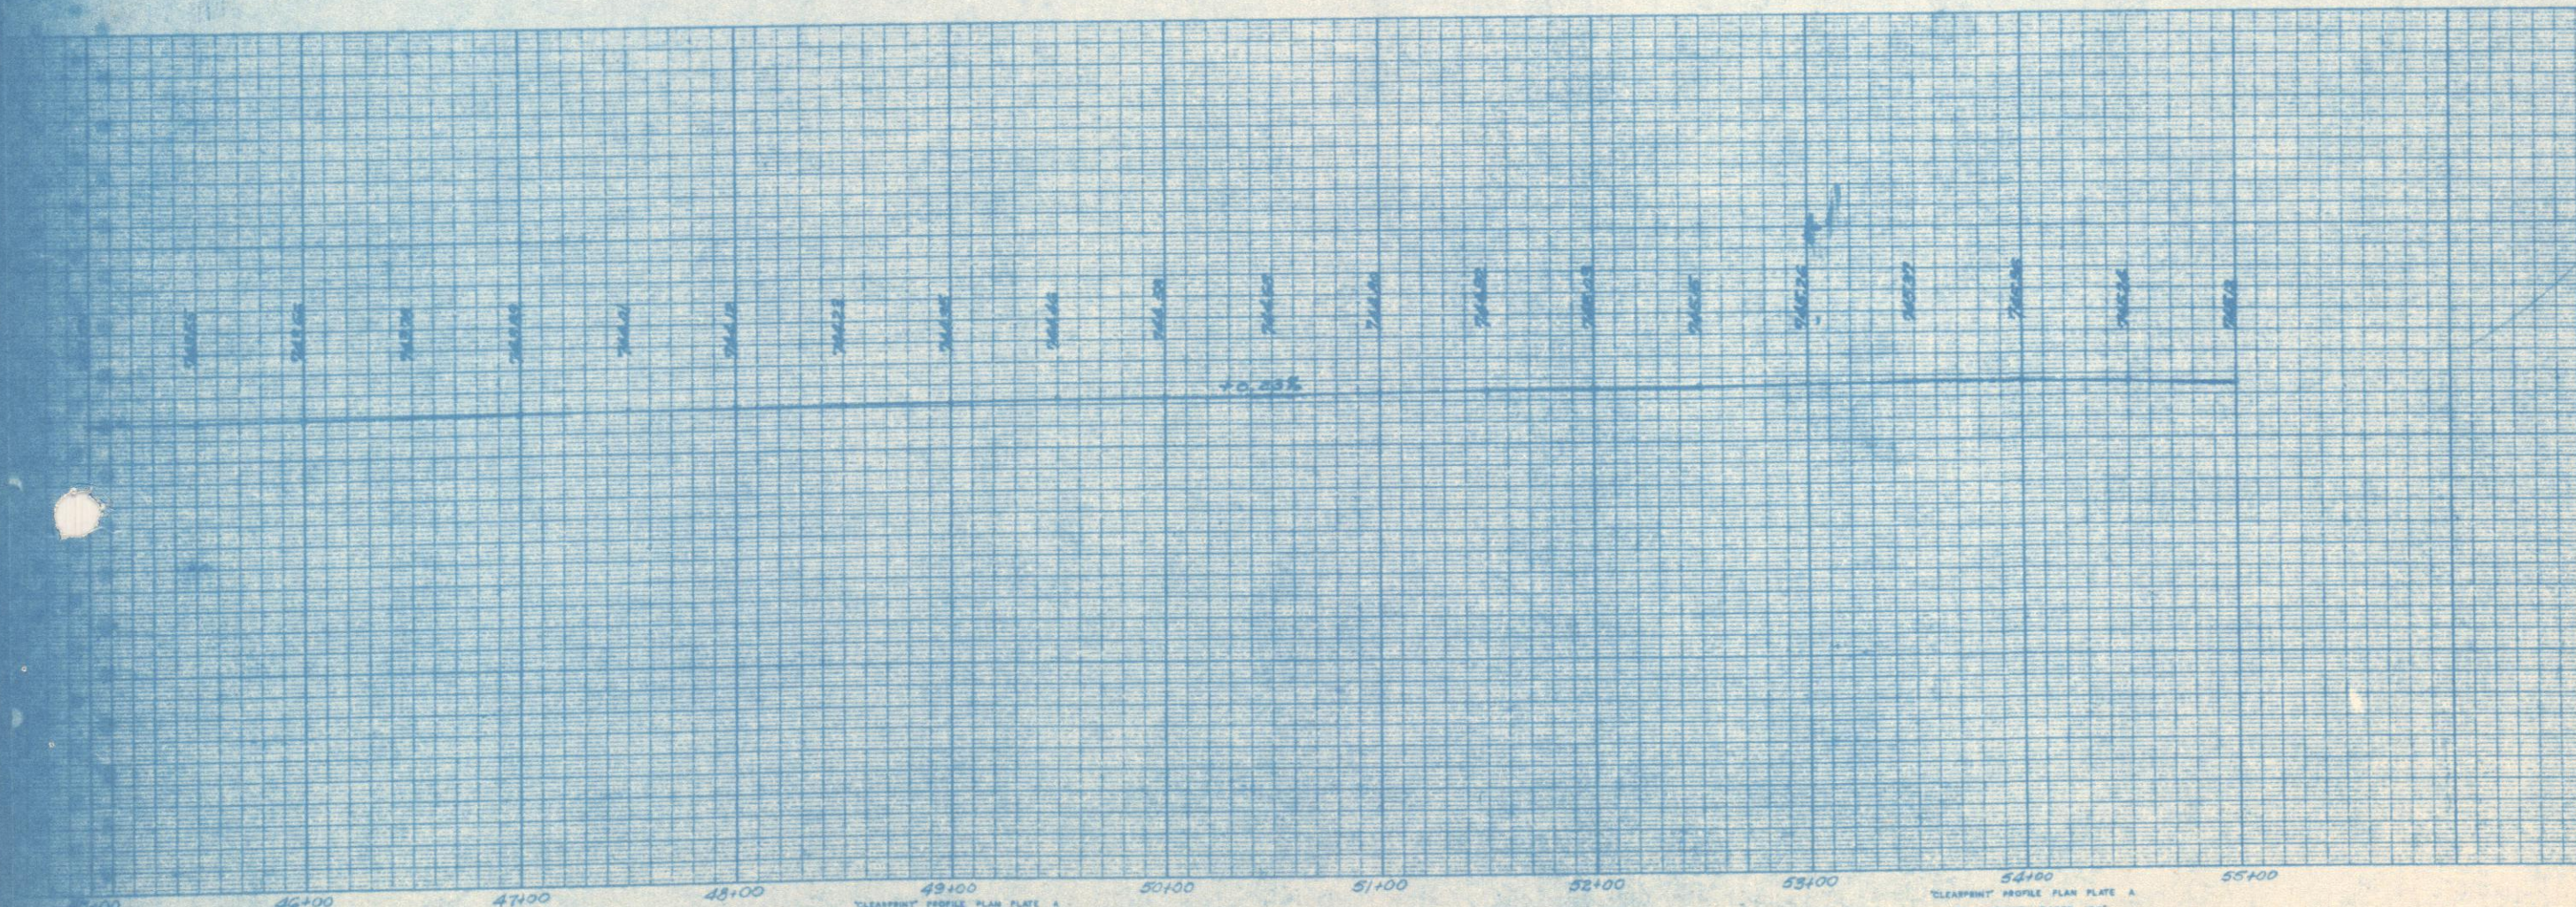


FED. RD. DIST.	STATE	PROJECT	FISCAL YEAR
2	OHIO		

6
G

MUSKINGUM COUNTY
COUNTY ROAD NO. 71

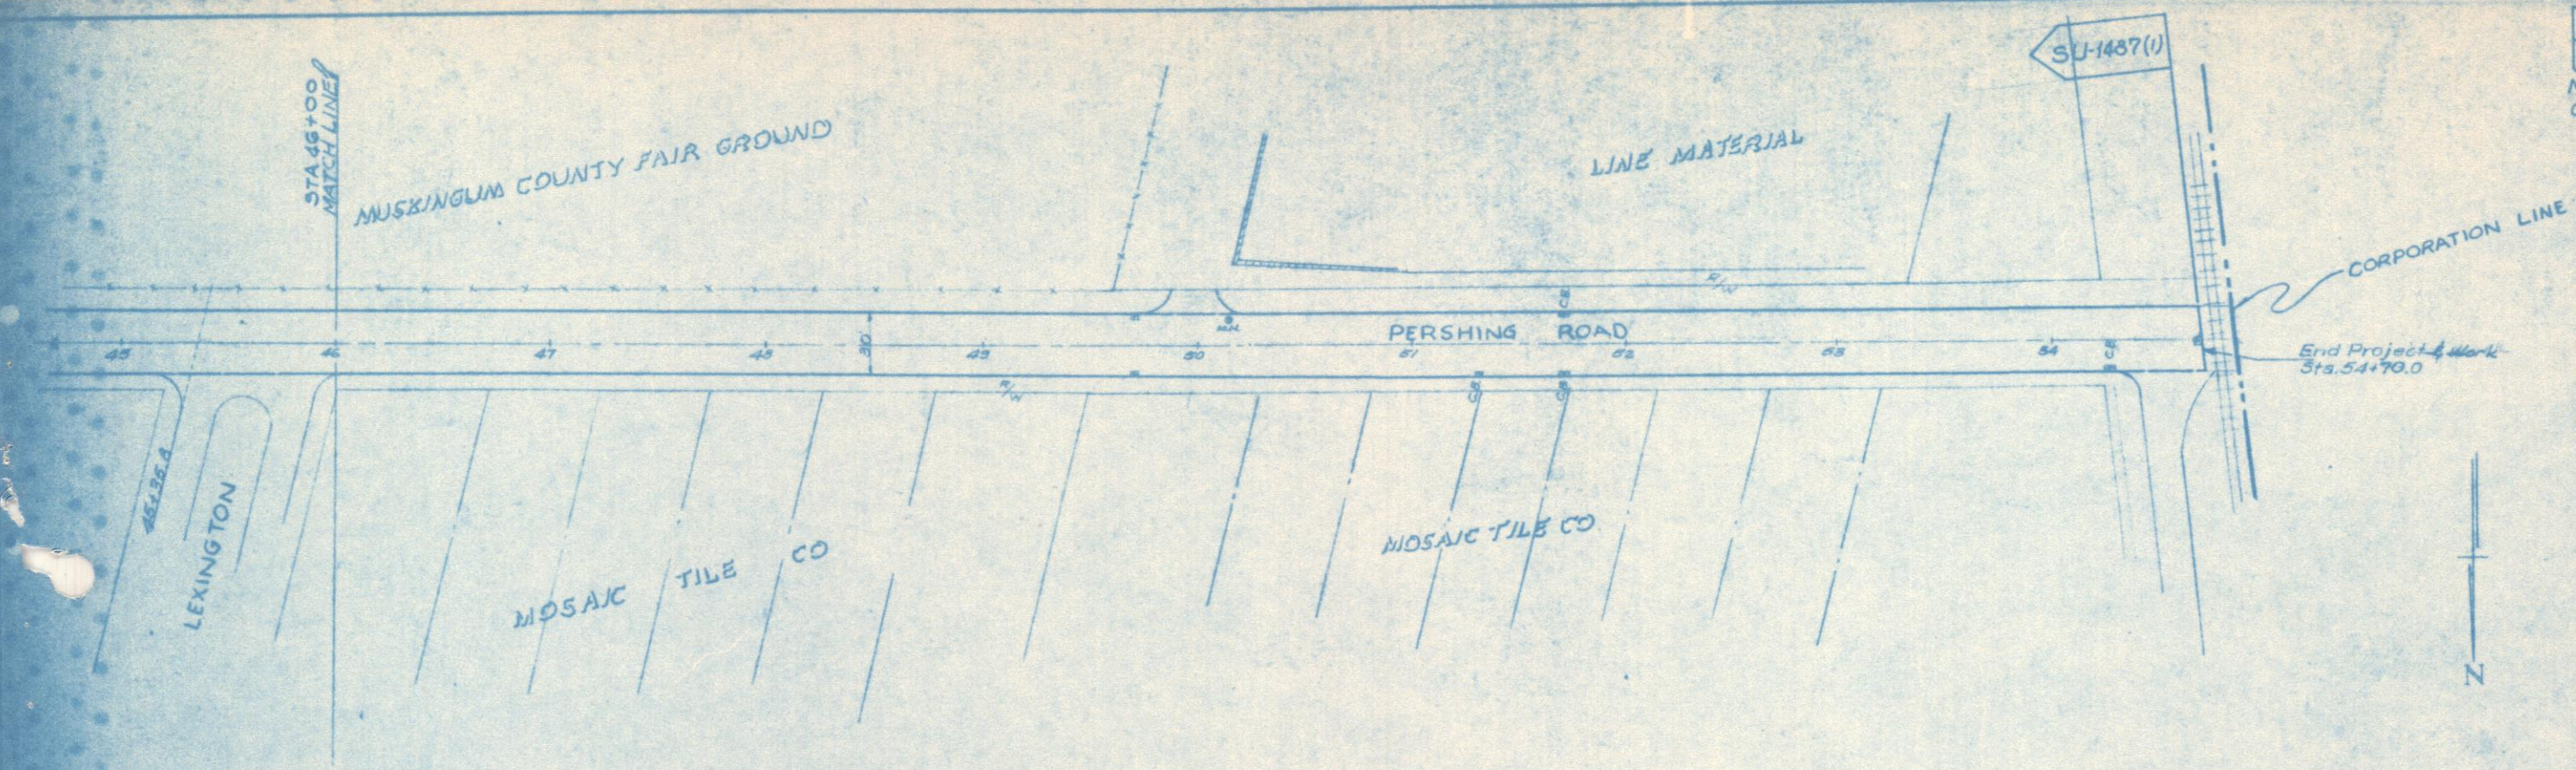

CITY OF ZANESVILLE, OHIO
DIVISION OF
ENGINEERING AND CONSTRUCTION

**PERSHING ROAD
PROPOSED RESURFACING**

DRAWN BY J.T.G.	TRACED BY	APPROVED	SHEET NUMBER 50 OF 5
DATE 4-1-64	SCALE 1"=40'	FIELD BOOK	REVISION NUMBER 3021

"CLEARPRINT" PROFILE PLAN PLATE A
"CLEARPRINT" PAPER CO.
MADE IN U.S.A.

"CLEARPRINT" PROFILE PLAN PLATE A
"CLEARPRINT" PAPER CO.
MADE IN U.S.A.