
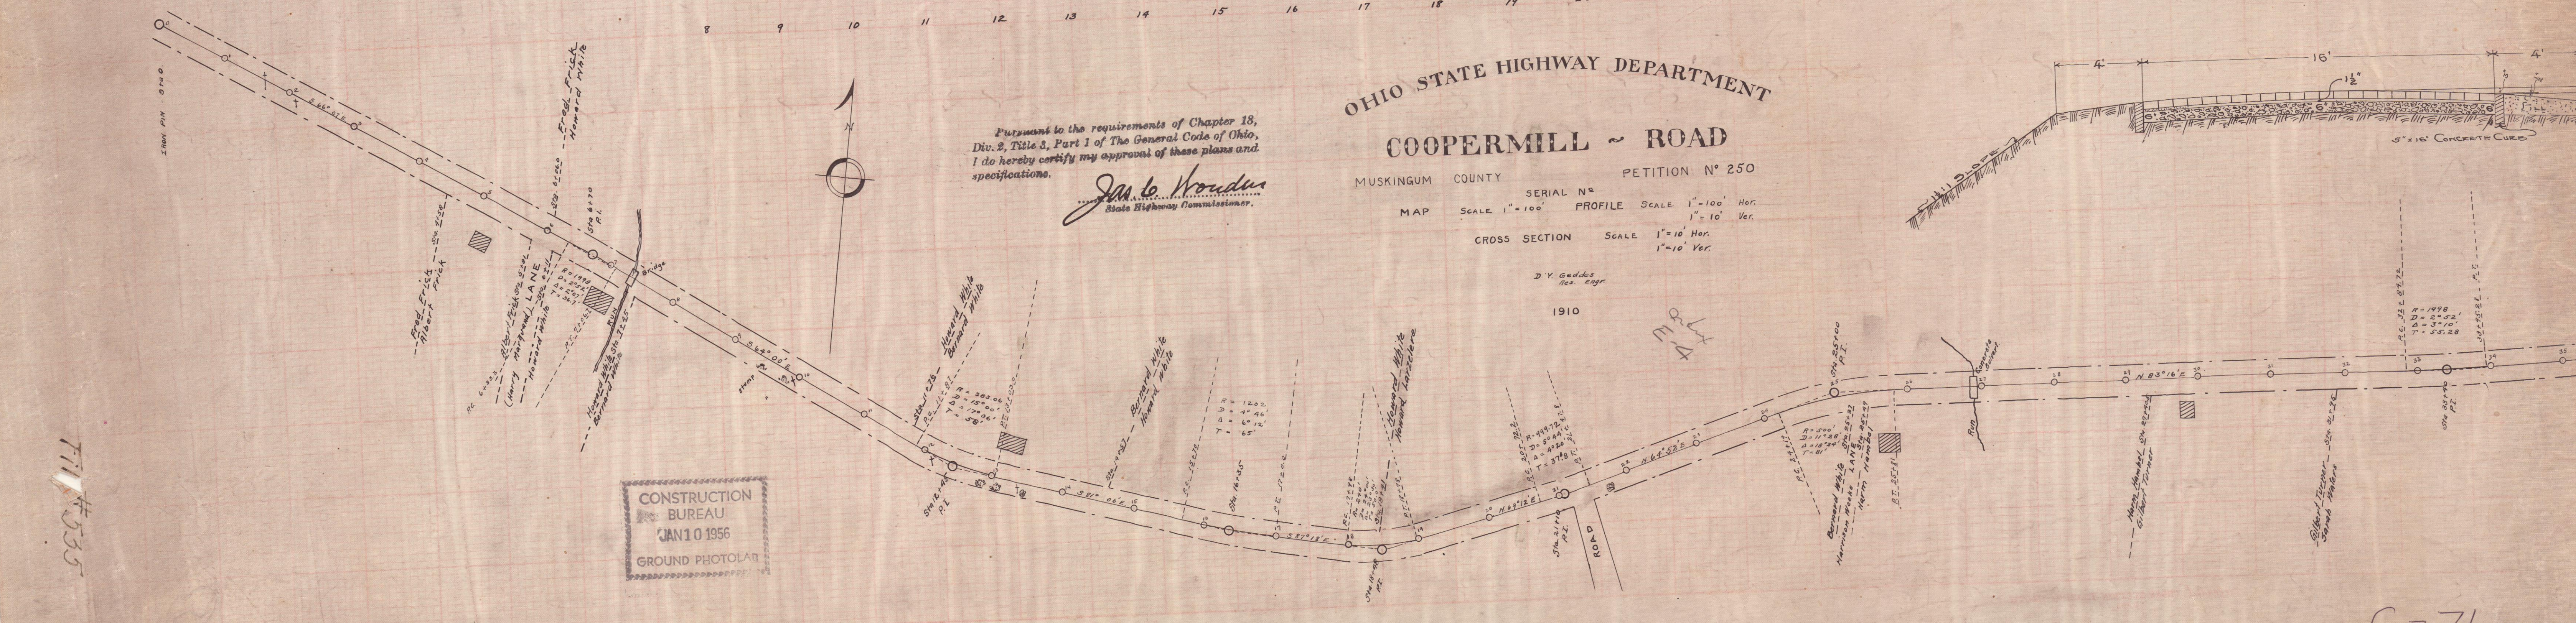
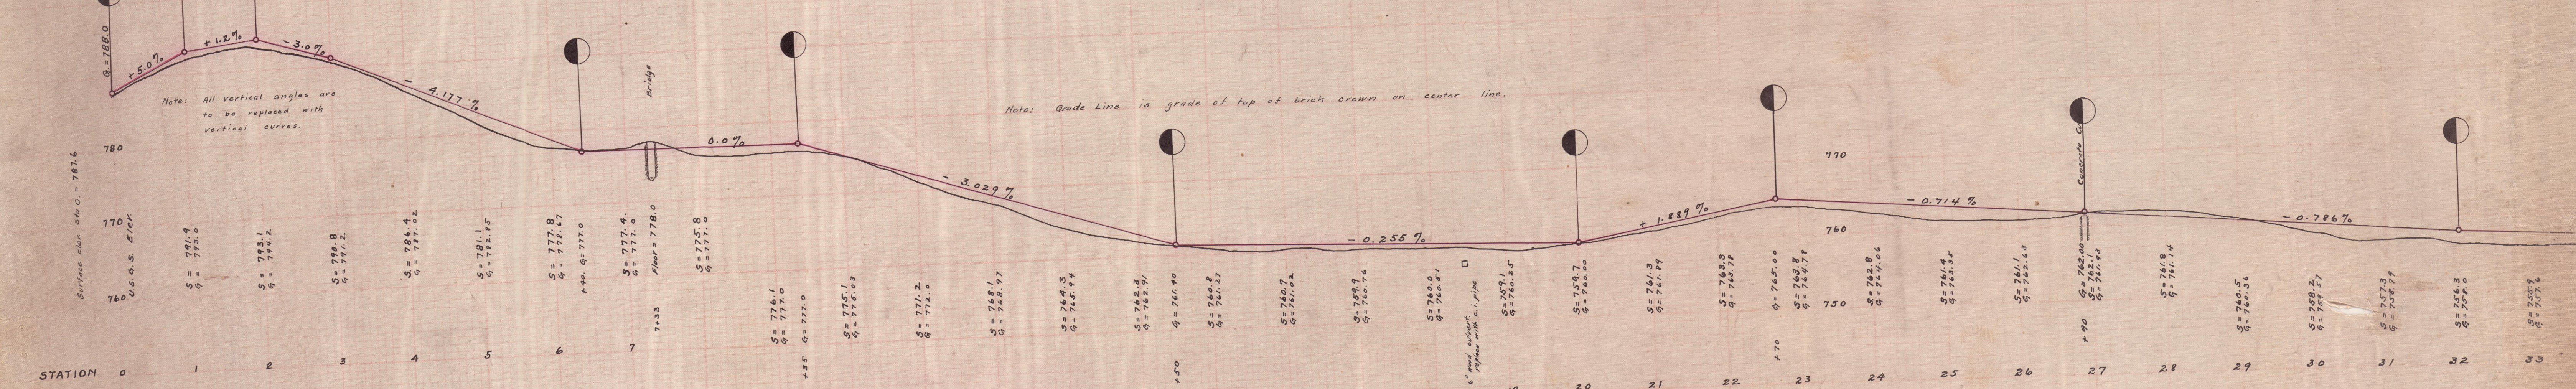


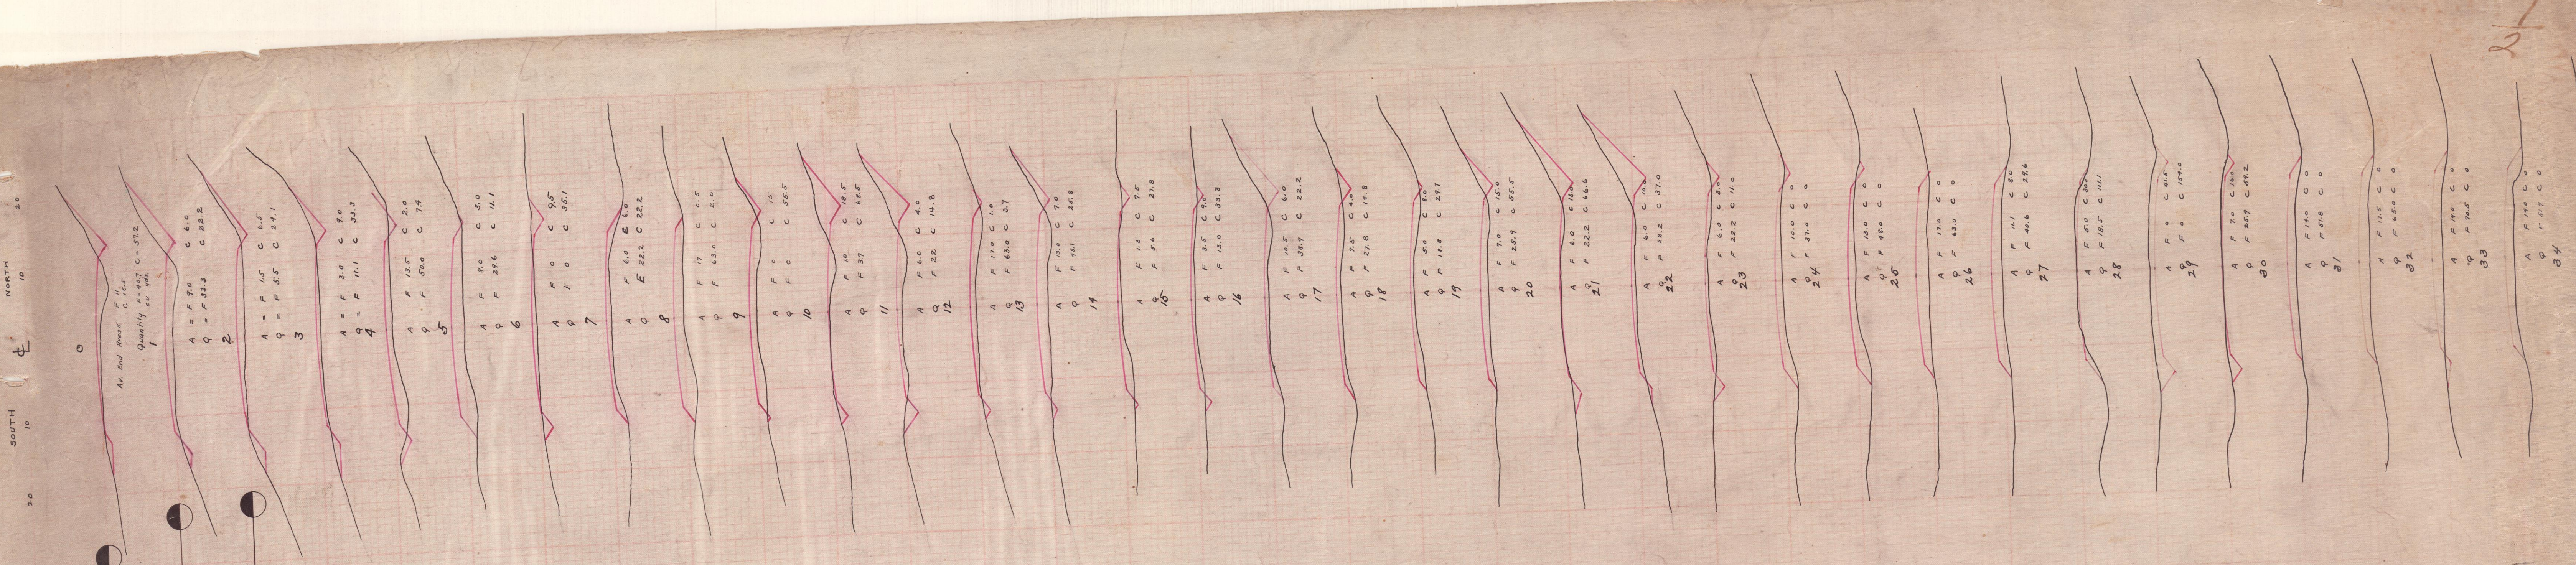

Pursuant to the requirements of Chapter 18, Div. 2, Title 5, Part 1 of The General Code of Ohio, I do hereby certify my approval of these plans and specifications.

Jan to Wouda
State Highway Commissioner.

OHIO STATE HIGHWAY DEPARTMENT
COOPERMILL ROAD
MUSKINGUM COUNTY PETITION N° 250
MAP SCALE 1"=100' PROFILE SCALE 1"=100' Hor. 1"=10' Ver.
CROSS SECTION SCALE 1"=10' Hor. 1"=10' Ver.
D.Y. Geddes
1910

CONSTRUCTION BUREAU
JAN 10 1956
GROUND PHOTOGRAPH