

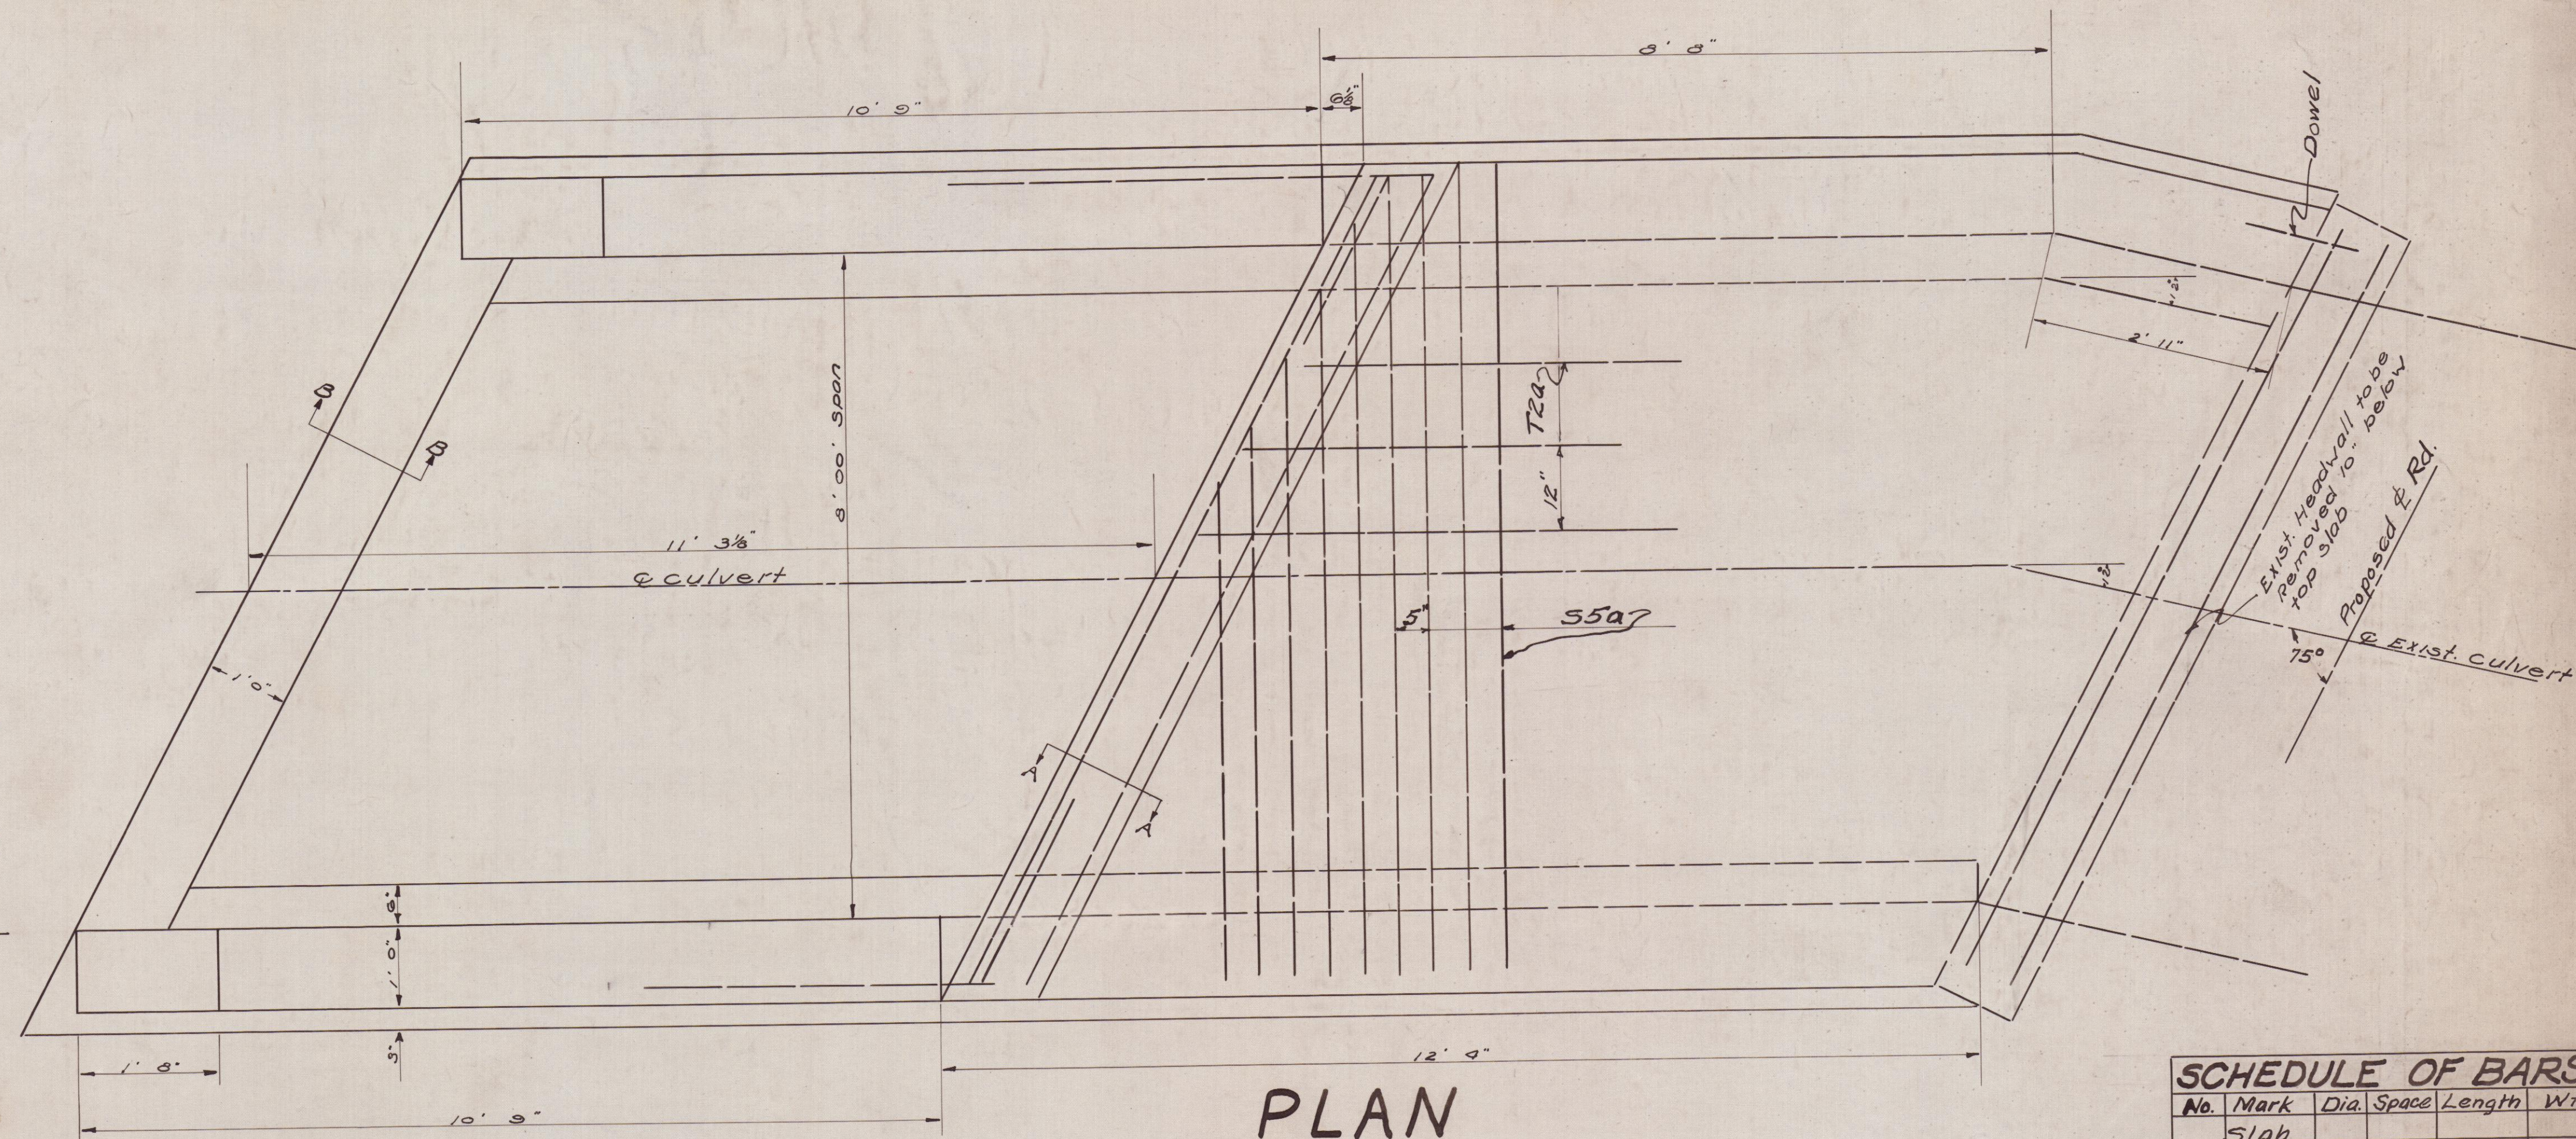
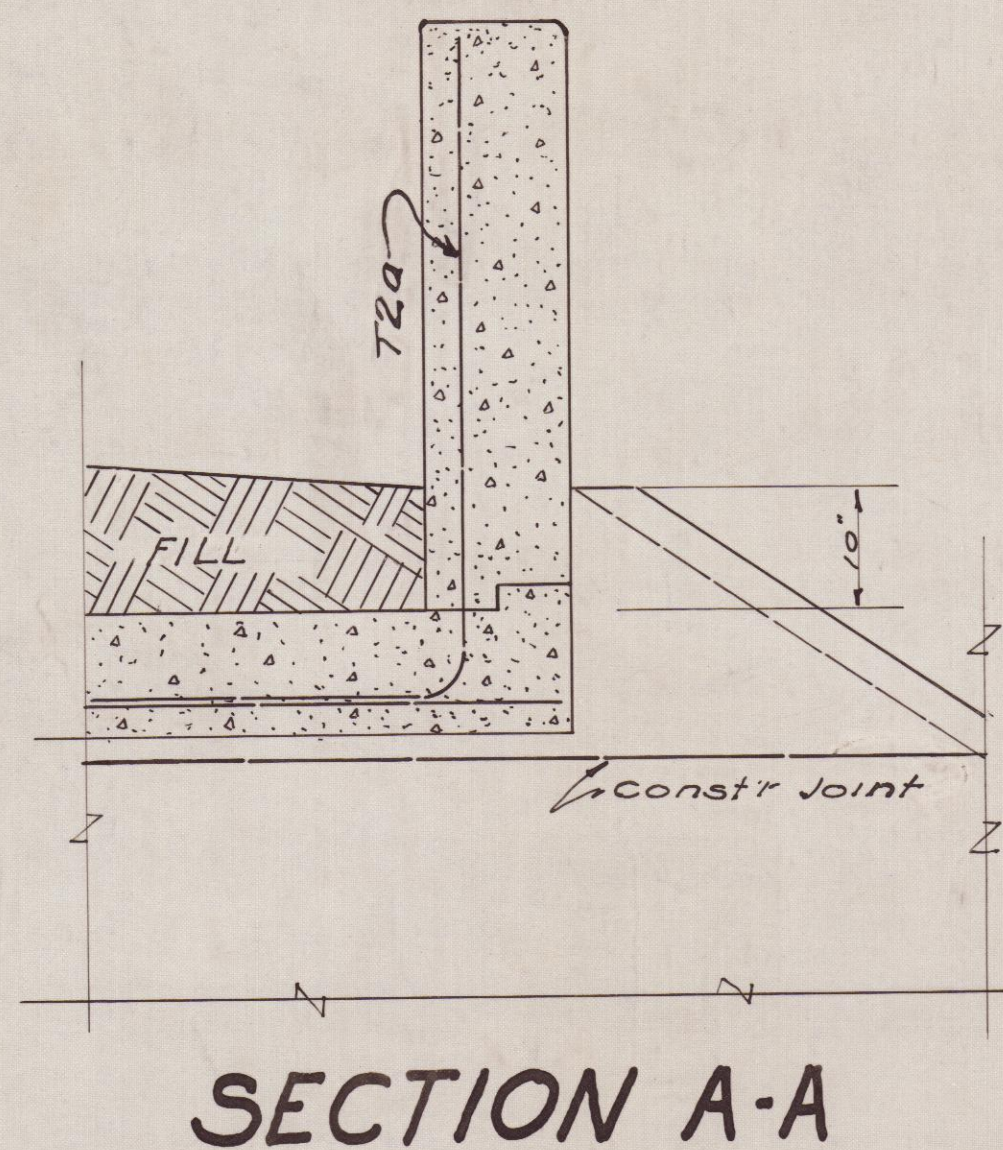
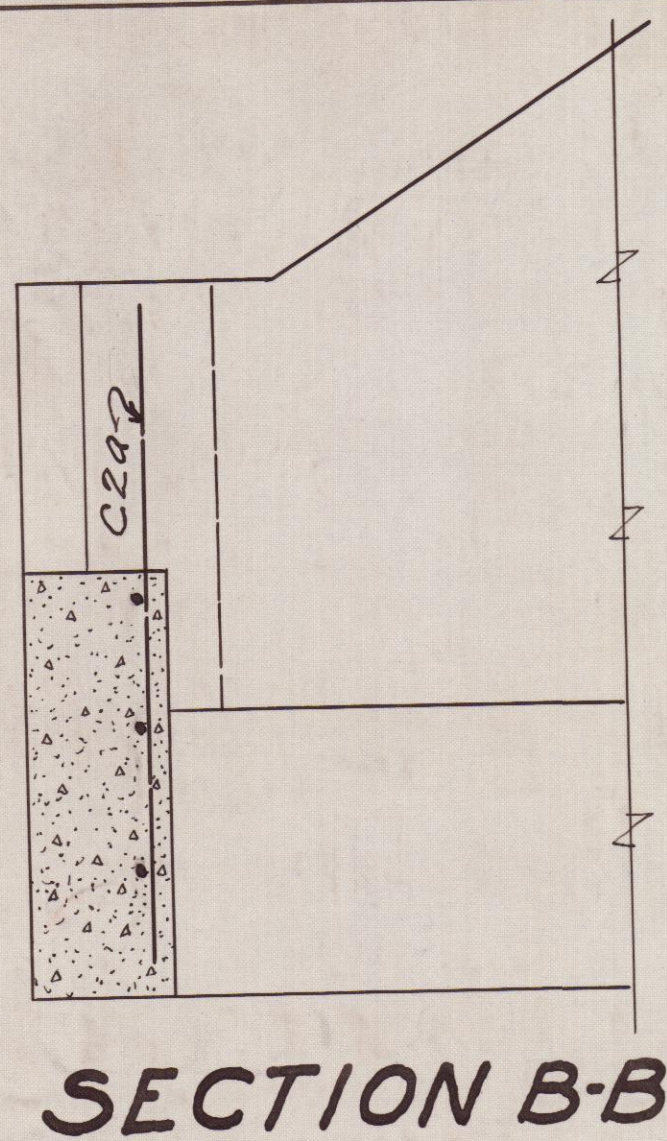


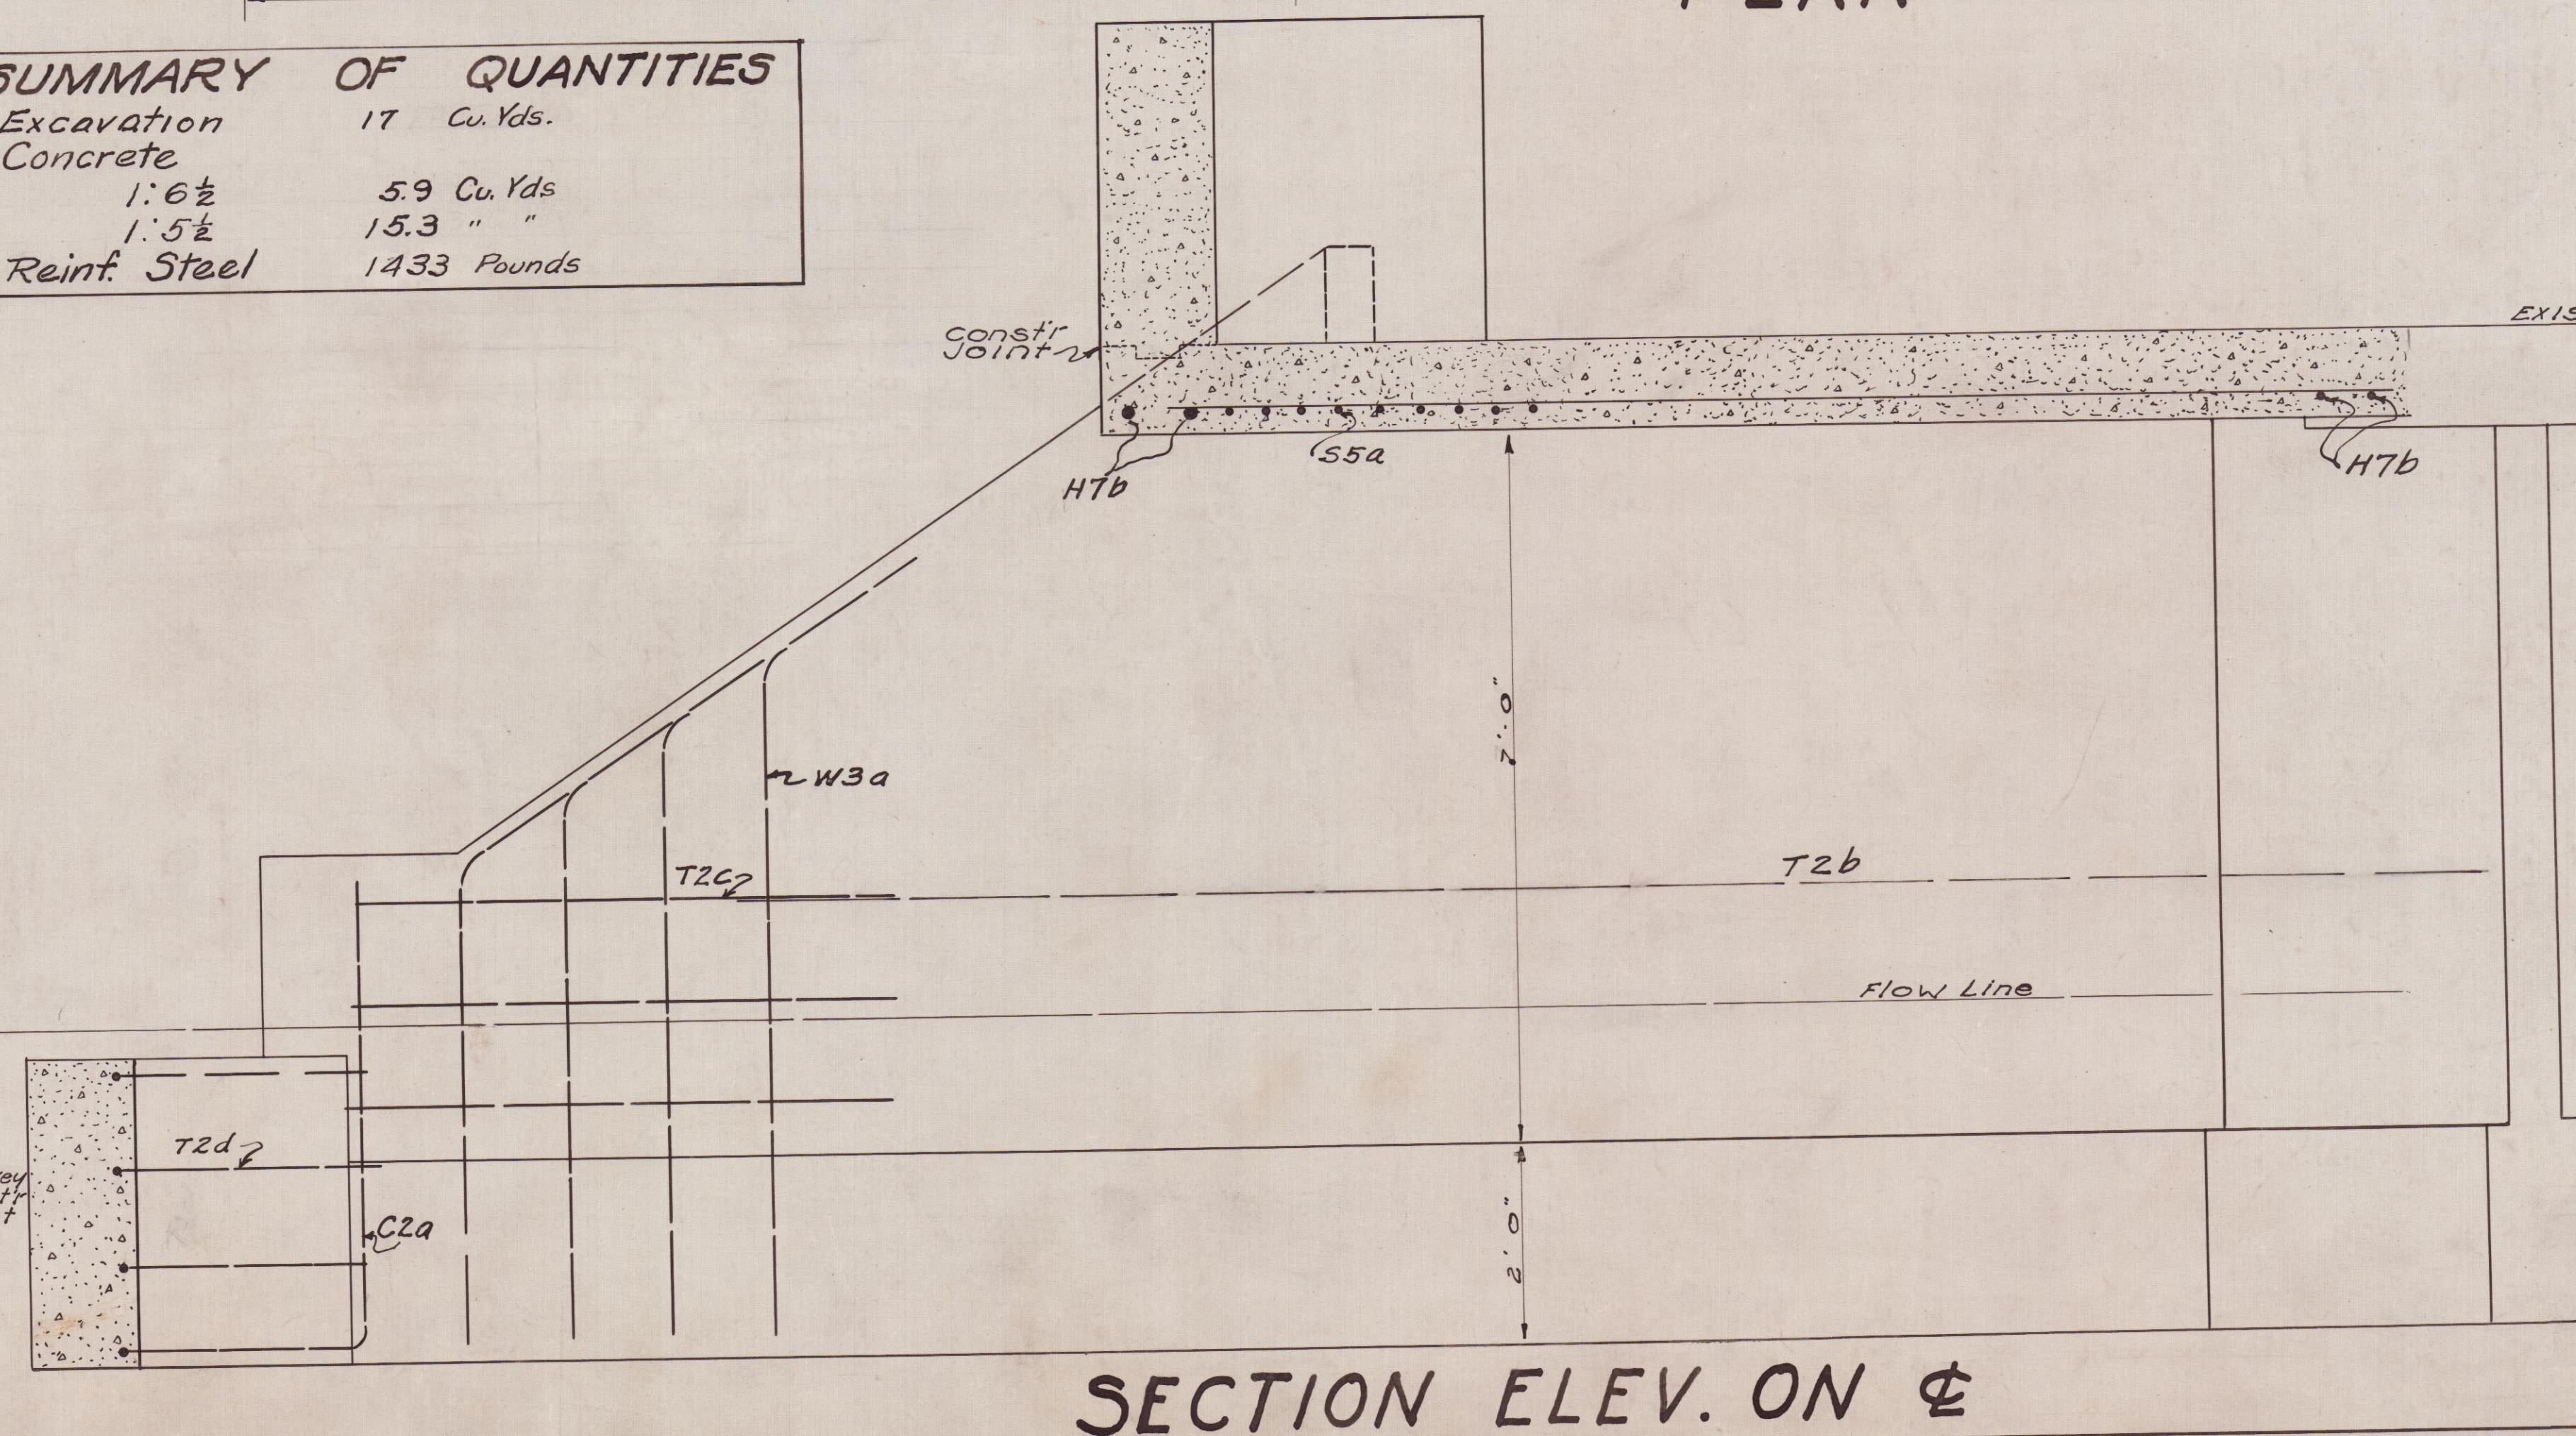

Note - Headwall to match Existing Headwall on Right

SUMMARY OF QUANTITIES	
Excavation	17 Cu. Yds.
Concrete	
1:6 1/2	5.9 Cu. Yds
1:5 1/2	15.3 " "
Reinf. Steel	1433 Pounds

SCHEDULE OF BARS					
No.	Mark	Dia.	Space	Length	Wt.
Slab					
25	S5a	3/4"	5"	9'-6"	399
9	T2a	1/2"	12"	15'-0"	91
Walls & Wings					
44	W3a	5/8"	12"	9'-6"	435
18	T2b	1/2"	12"	20'-0"	241
12	T2c	1/2"	12"	5'-0"	40
Headwall					
4	H7b	1"	8"	10'-0"	107
4	T2d	1/2"	12"	10'-0"	27
Cutoff					
1	C2a	1/2"		20'-0"	13
3	T2d	1/2"	12"	10'-0"	20
16	Dowel	3/4"	12"	2'-6"	60

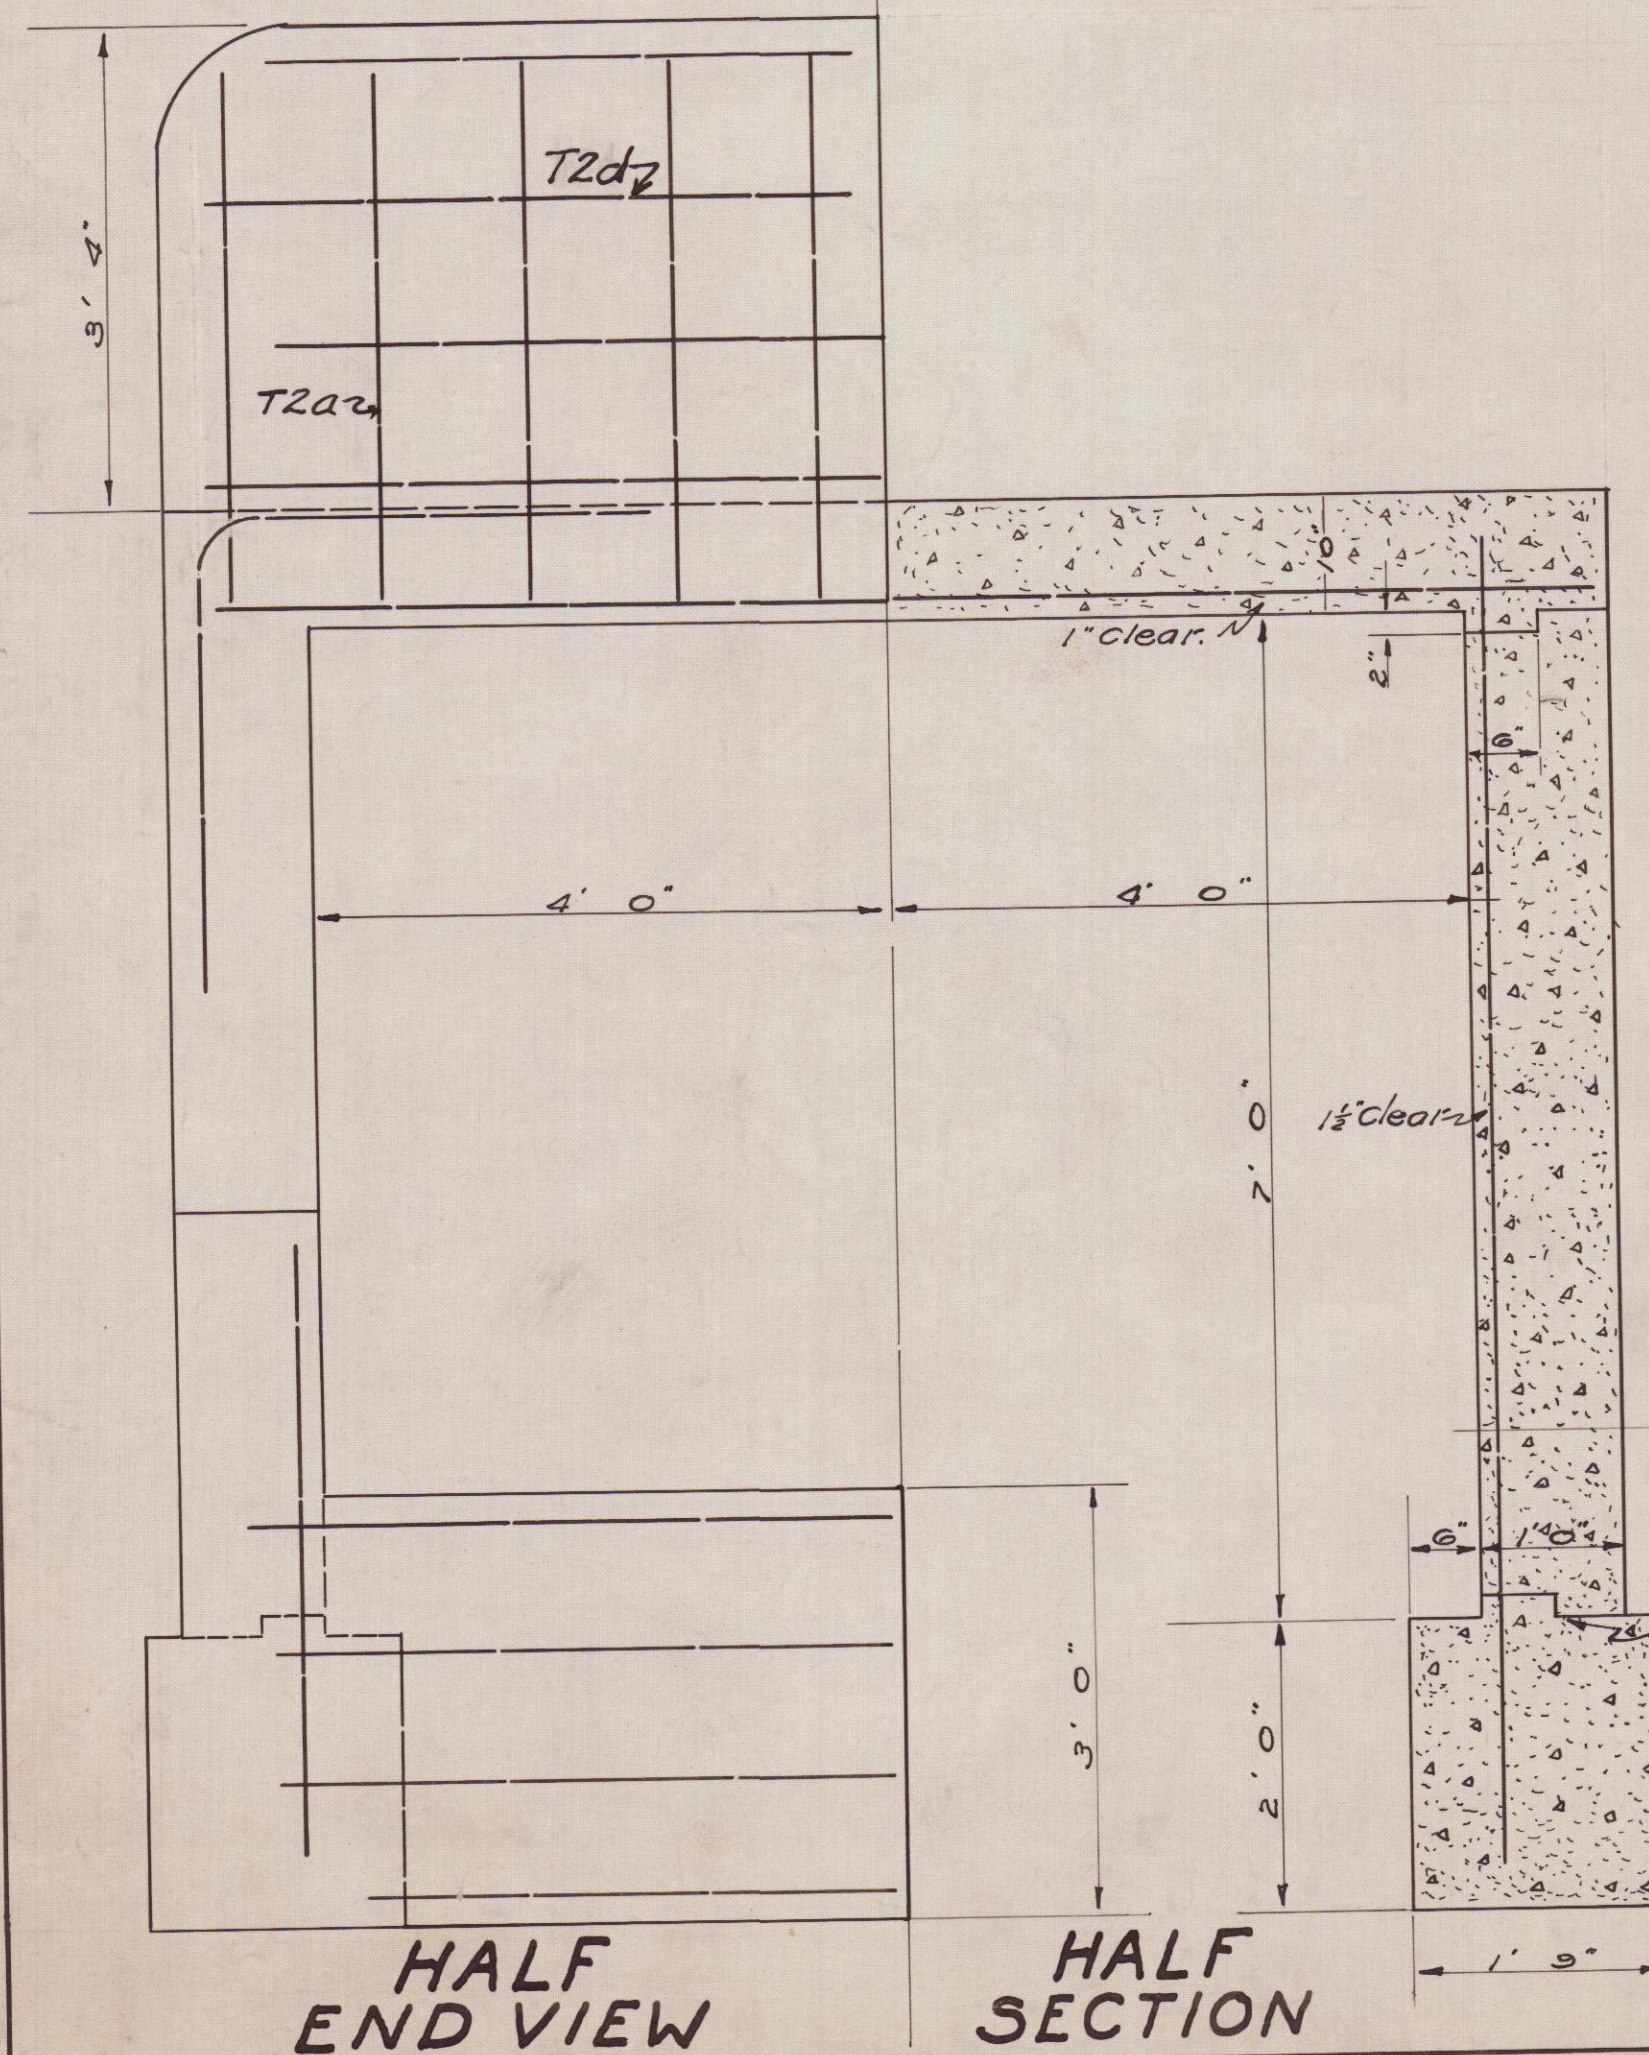

PROPOSED
CULVERT EXTENSION
COUNTY ROAD 71
SPRINGFIELD TOWNSHIP
Scale - 3/4" = 1'-0"