



F.H.W.A. REGION	STATE	PROJECT
5	OHIO	M-3618 (1)

MUSKINGUM COUNTY
MUS TWP. RD. 719


CENTERLINE SURVEY PLAT MUS-TWP. RD. 719

SEC. NO'S. 13 & 15, TWP. 12 & 16, RANGE 13 & 14
SPRINGFIELD TOWNSHIP & CITY OF ZANESVILLE
MUSKINGUM COUNTY, OHIO

SCALE: 1" = 200'

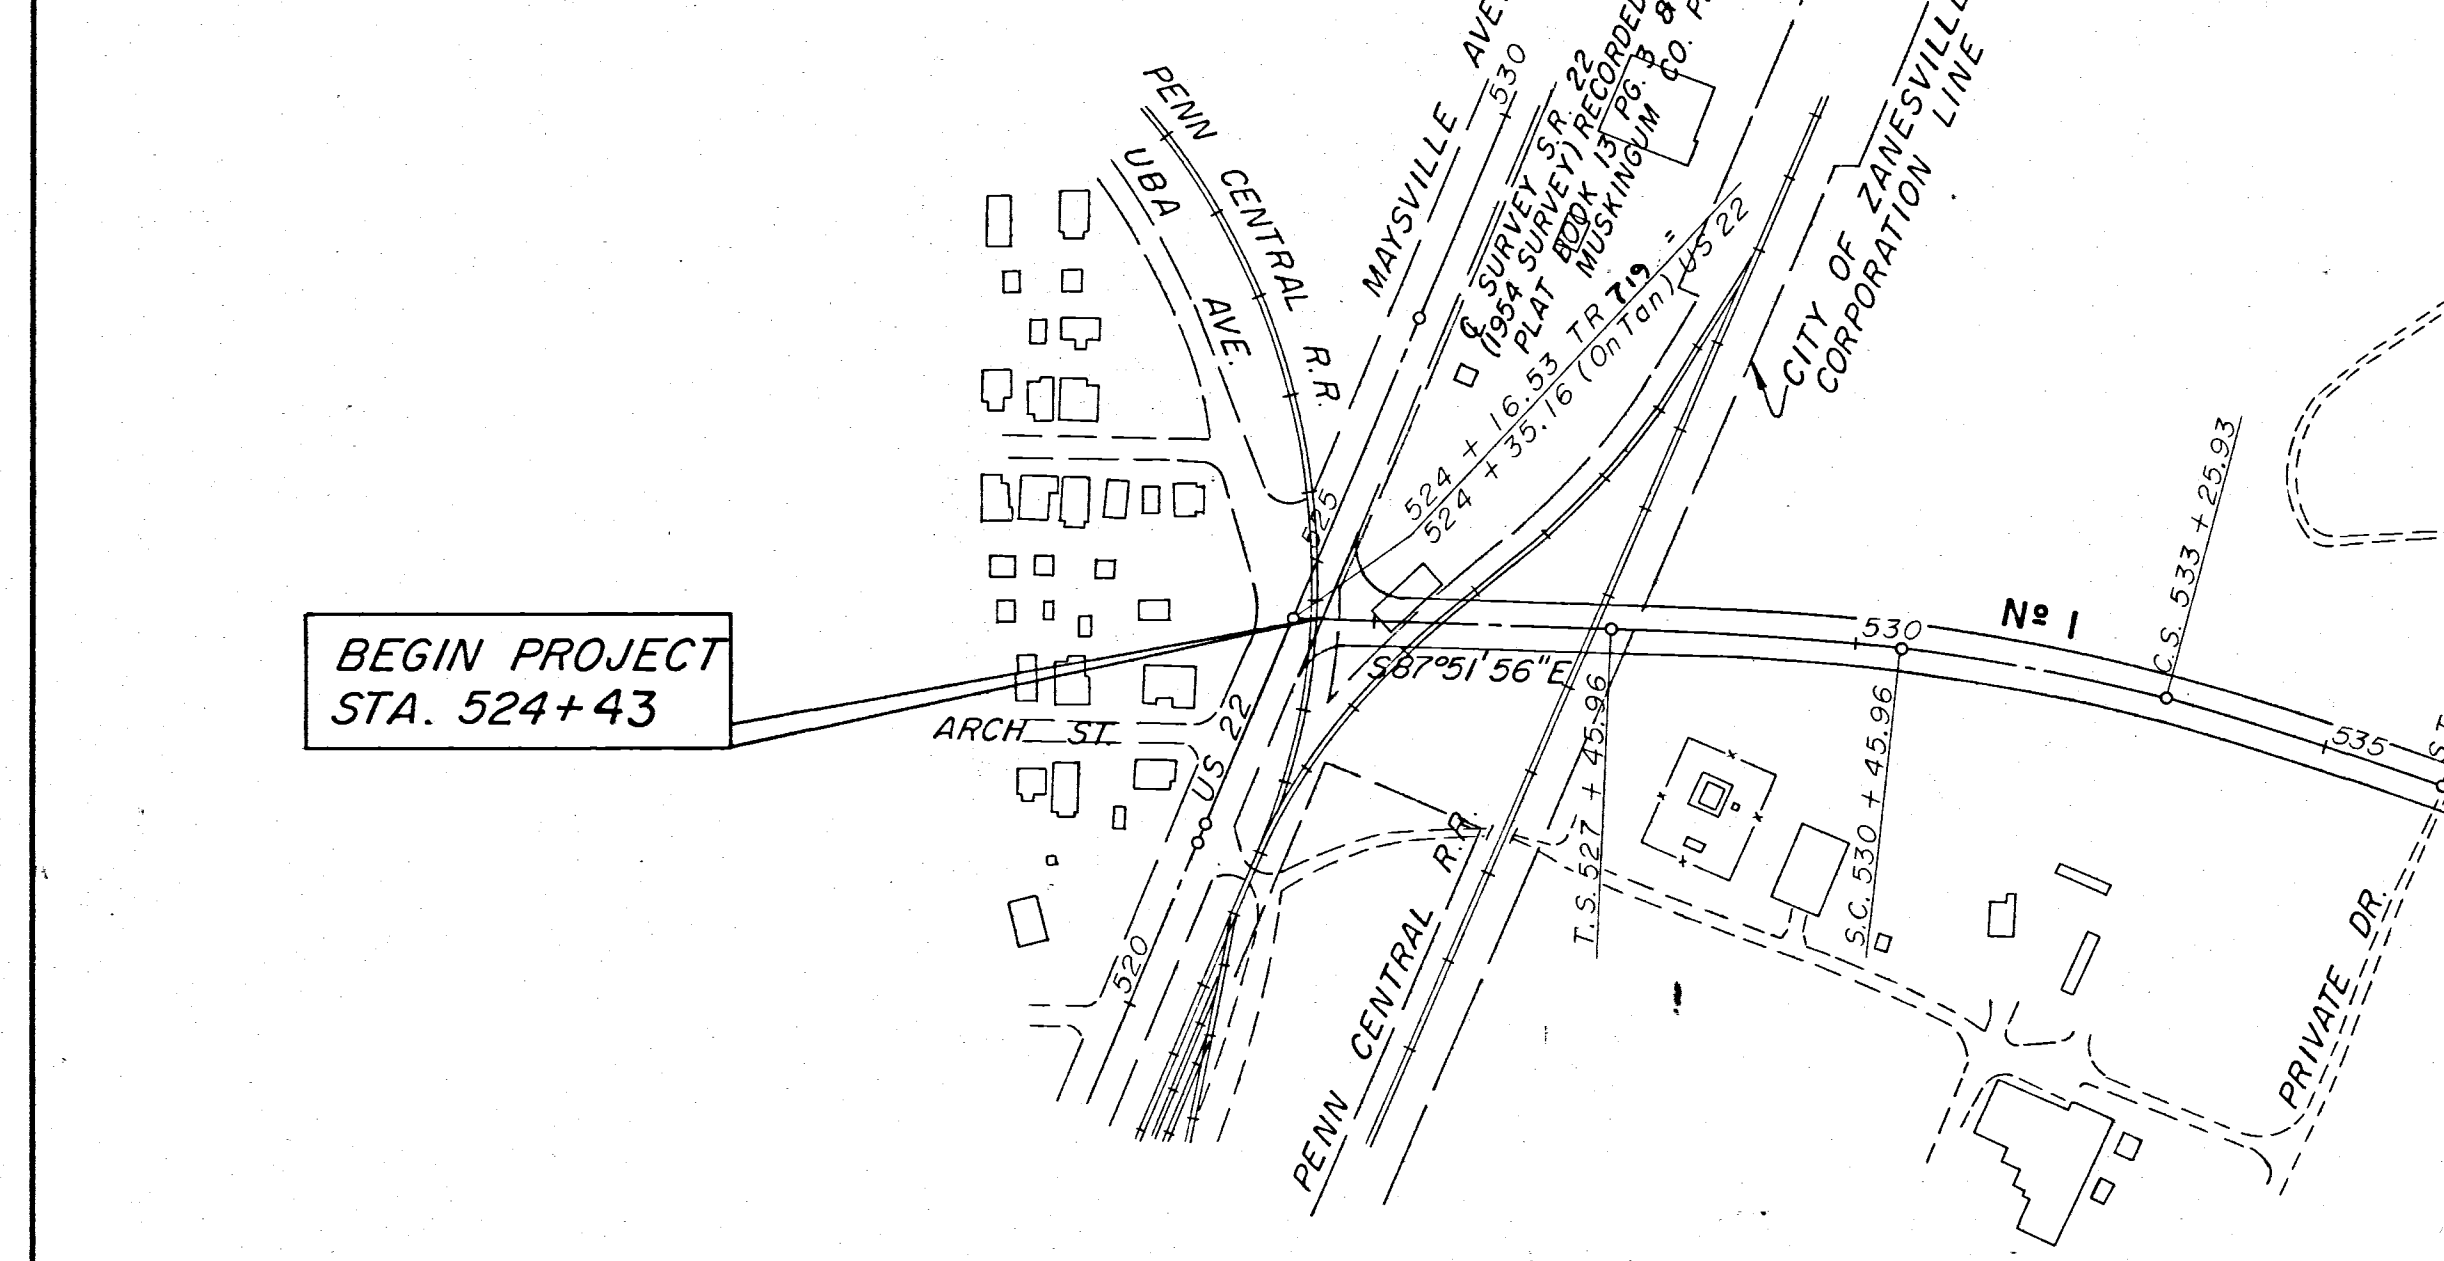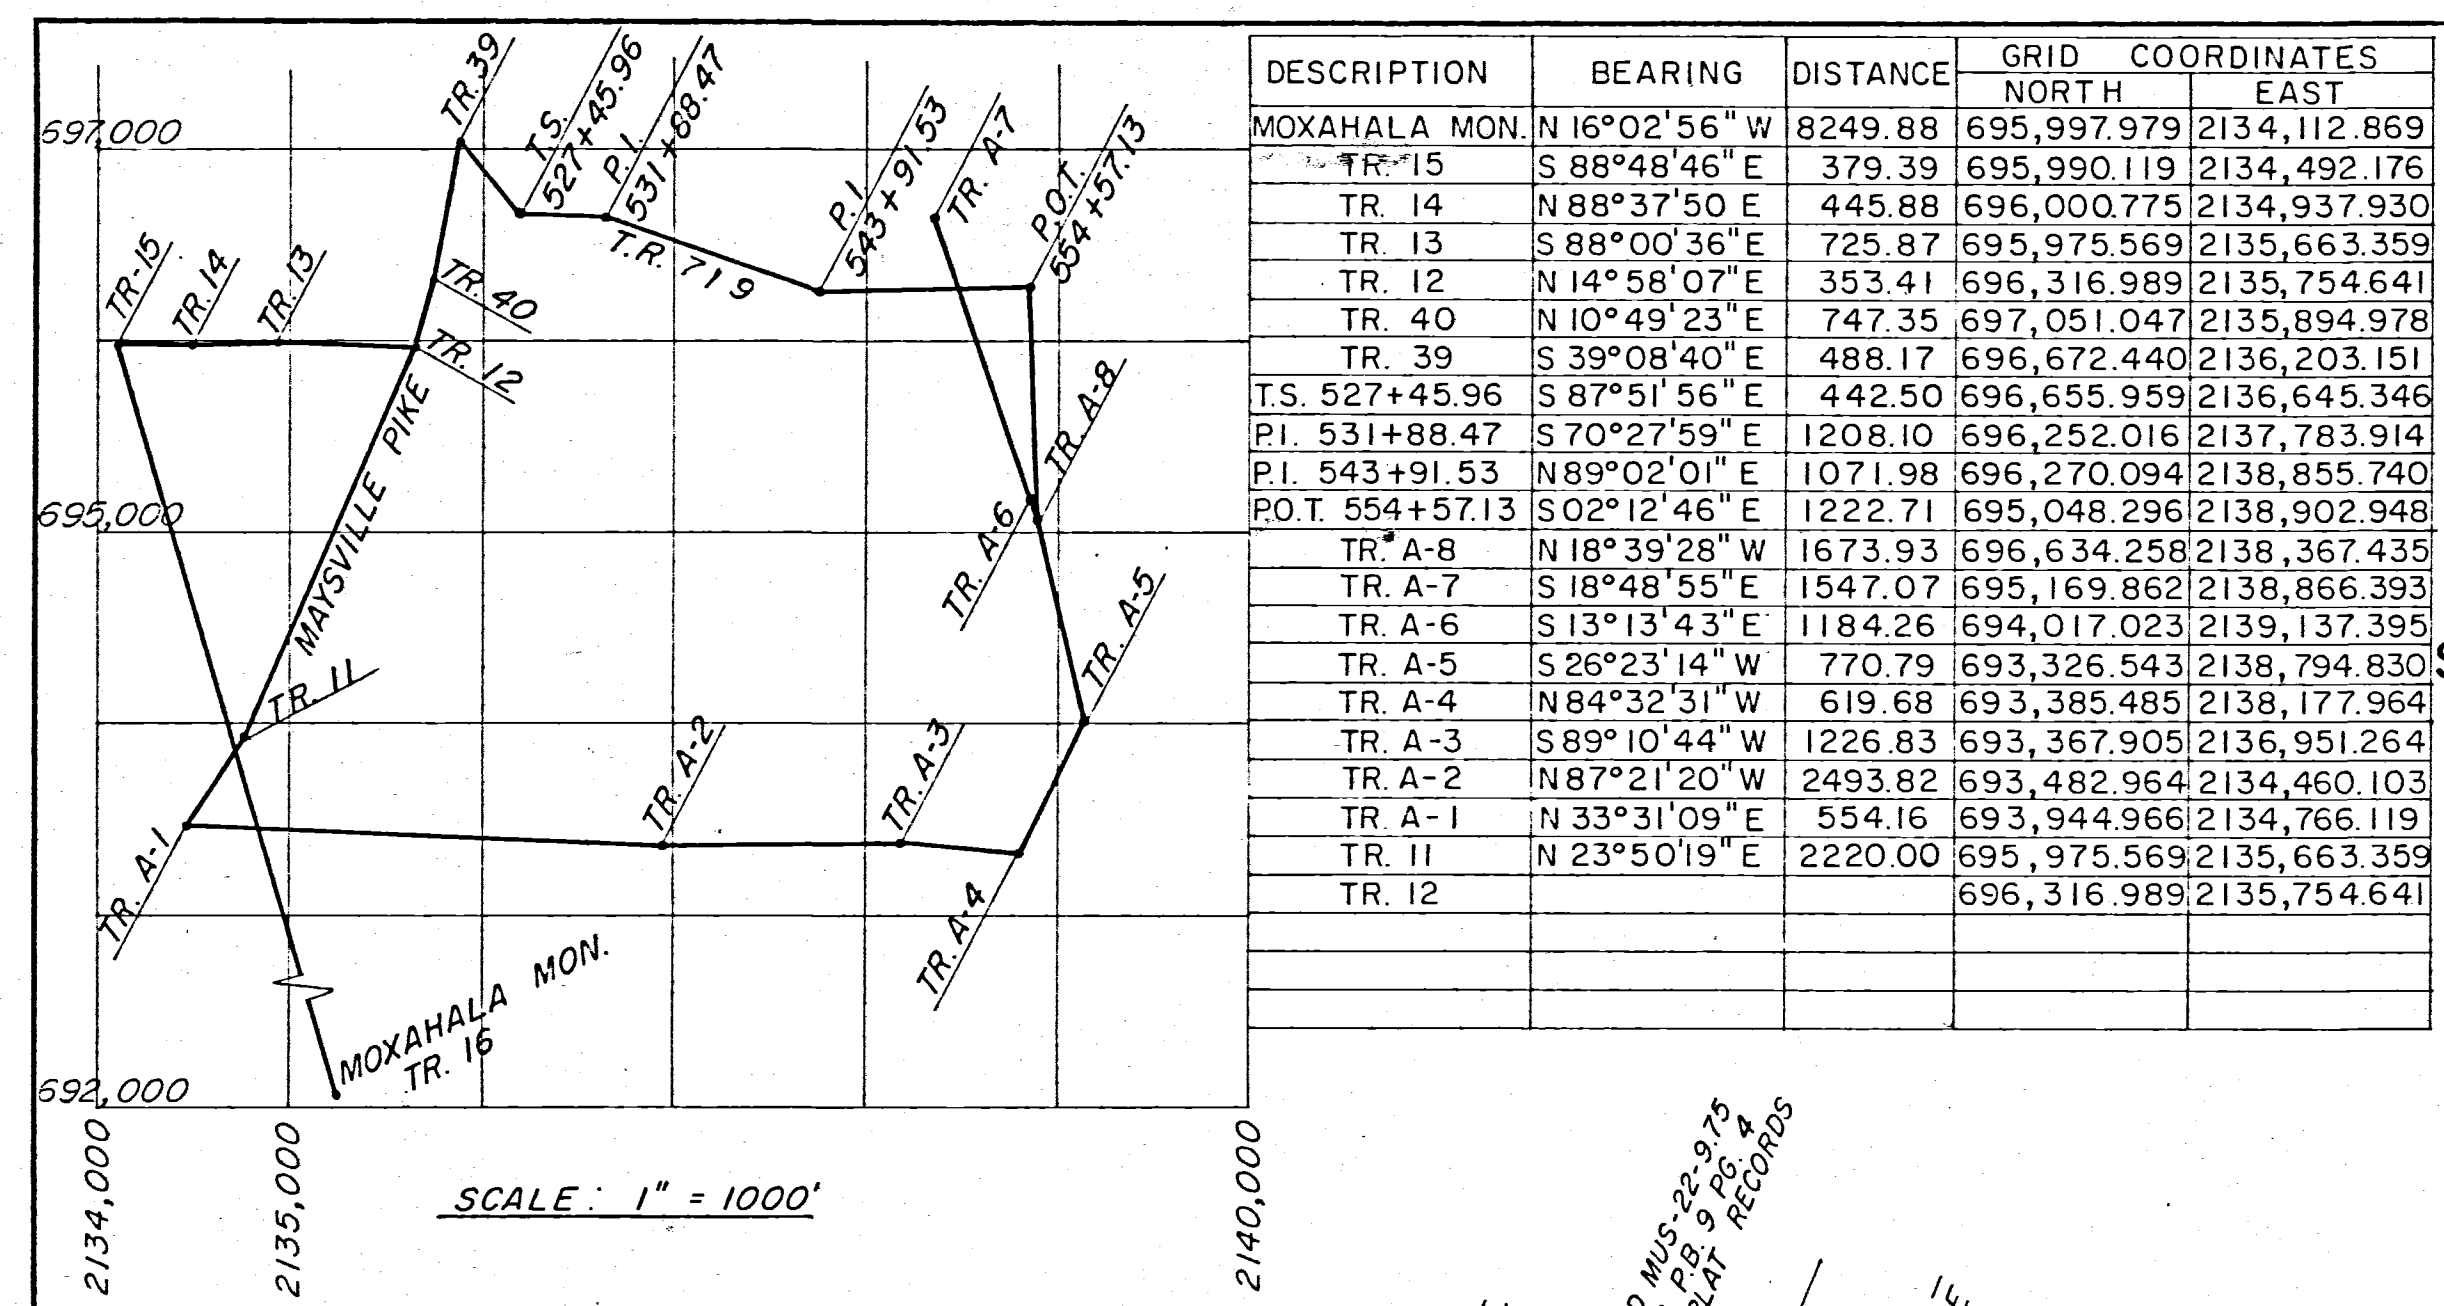

CURVE DATA - TWP. RD. 719	
1	2
P.I. 531+88.47	543+91.53
Δ 17°23'57" RT.	20°30'00" LT.
Dc 3°00'00"	4°00'00"
Θs 4°30'00"	6°00'00"
Ls 300.00'	300.00'
L.T. 200.06'	200.11'
S.T. 100.06'	100.10'
T 442.50'	409.42'
E 24.21'	25.89'
Δc 8°23'57"	8°30'00"
Lc 279.97'	212.50'
Tc 140.24'	106.44'
Ec 5.14'	3.95'
R 1909.86'	1432.39'

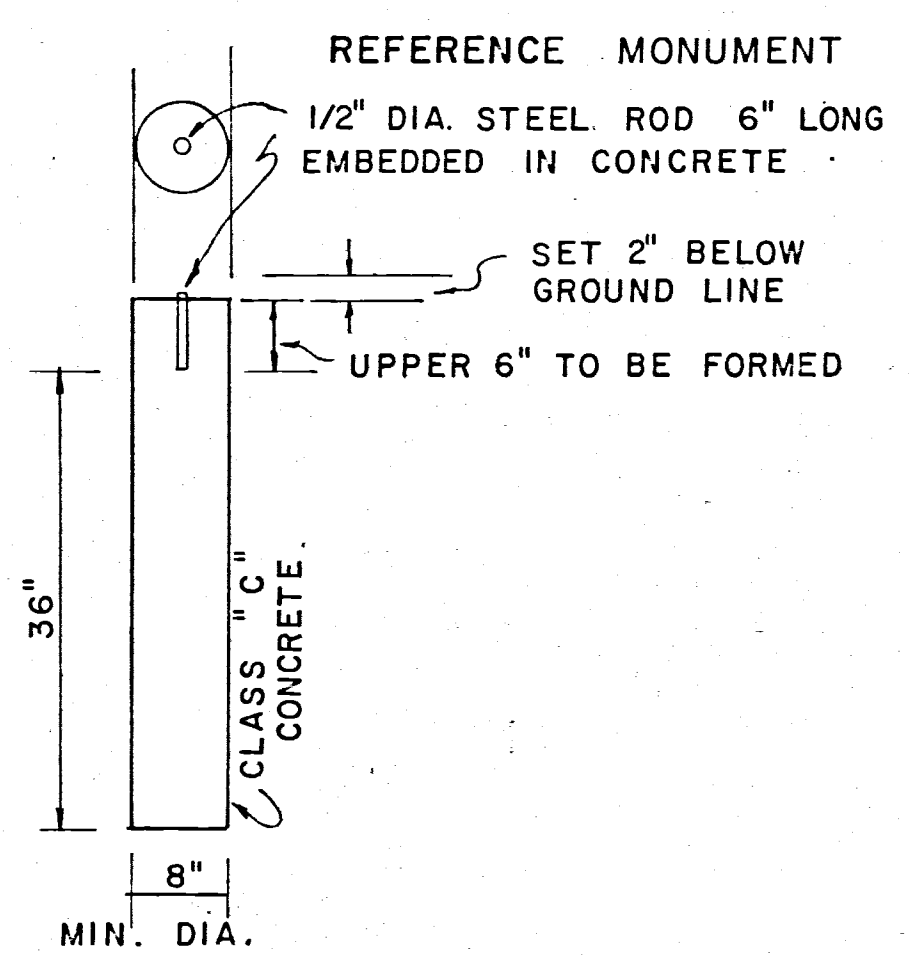

CURVE DATA - COUNTY ROAD 6			
3	4	5	6
P.I. 4+52.89	9+31.13	15+64.00	23+55.27
Δ 5°43'16" RT.	5°42'00" LT.	11°30'00" LT.	7°29'20" LT.
Dc 4°00'00"	4°00'00"	4°00'00"	4°00'00"
Rc 1432.39'	1432.39'	1432.39'	1432.39'
Lc 143.03'	142.50'	287.50'	187.22'
T 71.58'	71.31'	144.24'	93.74'

REFERENCE MONUMENTS			
TOWNSHIP	ROAD 719	L	R
STATION	REMARK		
525+00.00	P.O.T.	40'	34'
527+45.96	T.S.	34'	34'
530+45.96	S.C.	34'	34'
533+25.93	C.S.	34'	34'
536+25.93	S.T.	34'	34'
539+82.09	T.S.	34'	34'
542+82.09	S.C.	34'	34'
544+94.59	C.S.	34'	34'
547+94.59	S.T.	34'	34'
552+50.00	P.O.T.	34'	34'
COUNTY ROAD 6			
3+81.31	P.C.	18'	18'
5+24.34	P.T.	18'	18'
8+59.82	P.C.	24'	24'
10+02.32	P.T.	24'	24'
14+19.76	P.C.	24'	24'
17+07.26	P.T.	24'	24'
22+61.53	P.C.	18'	18'
24+48.75	P.T.	18'	18'
TOTAL		36	

NOTE: ALL REFERENCE MONUMENTS WILL BE SET AFTER CONSTRUCTION

I HEREBY CERTIFY THAT THIS PLAT IS A TRUE DELINEATION OF A SURVEY MADE FOR THE MUSKINGUM COUNTY COMMISSIONERS IN MUSKINGUM COUNTY OHIO

BY _____
DATE _____

RECEIVED	19
RECORDED	19
BOOK	PAGE
COUNTY RECORDER	

TR. 719 HAS BEEN DECLARED A LIMITED ACCESS HIGHWAY BY ACTION OF THE DIRECTOR OF TRANSPORTATION AND RECORDED IN VOLUME _____ PAGE _____ OF THE DIRECTOR'S JOURNAL PURSUANT TO LAW.