


NOTE: ALL STATION OFFSETS FROM
TANGENT LINES EXCEPT IN
SIMPLE CURVES.

0 50 100

Scale in Feet

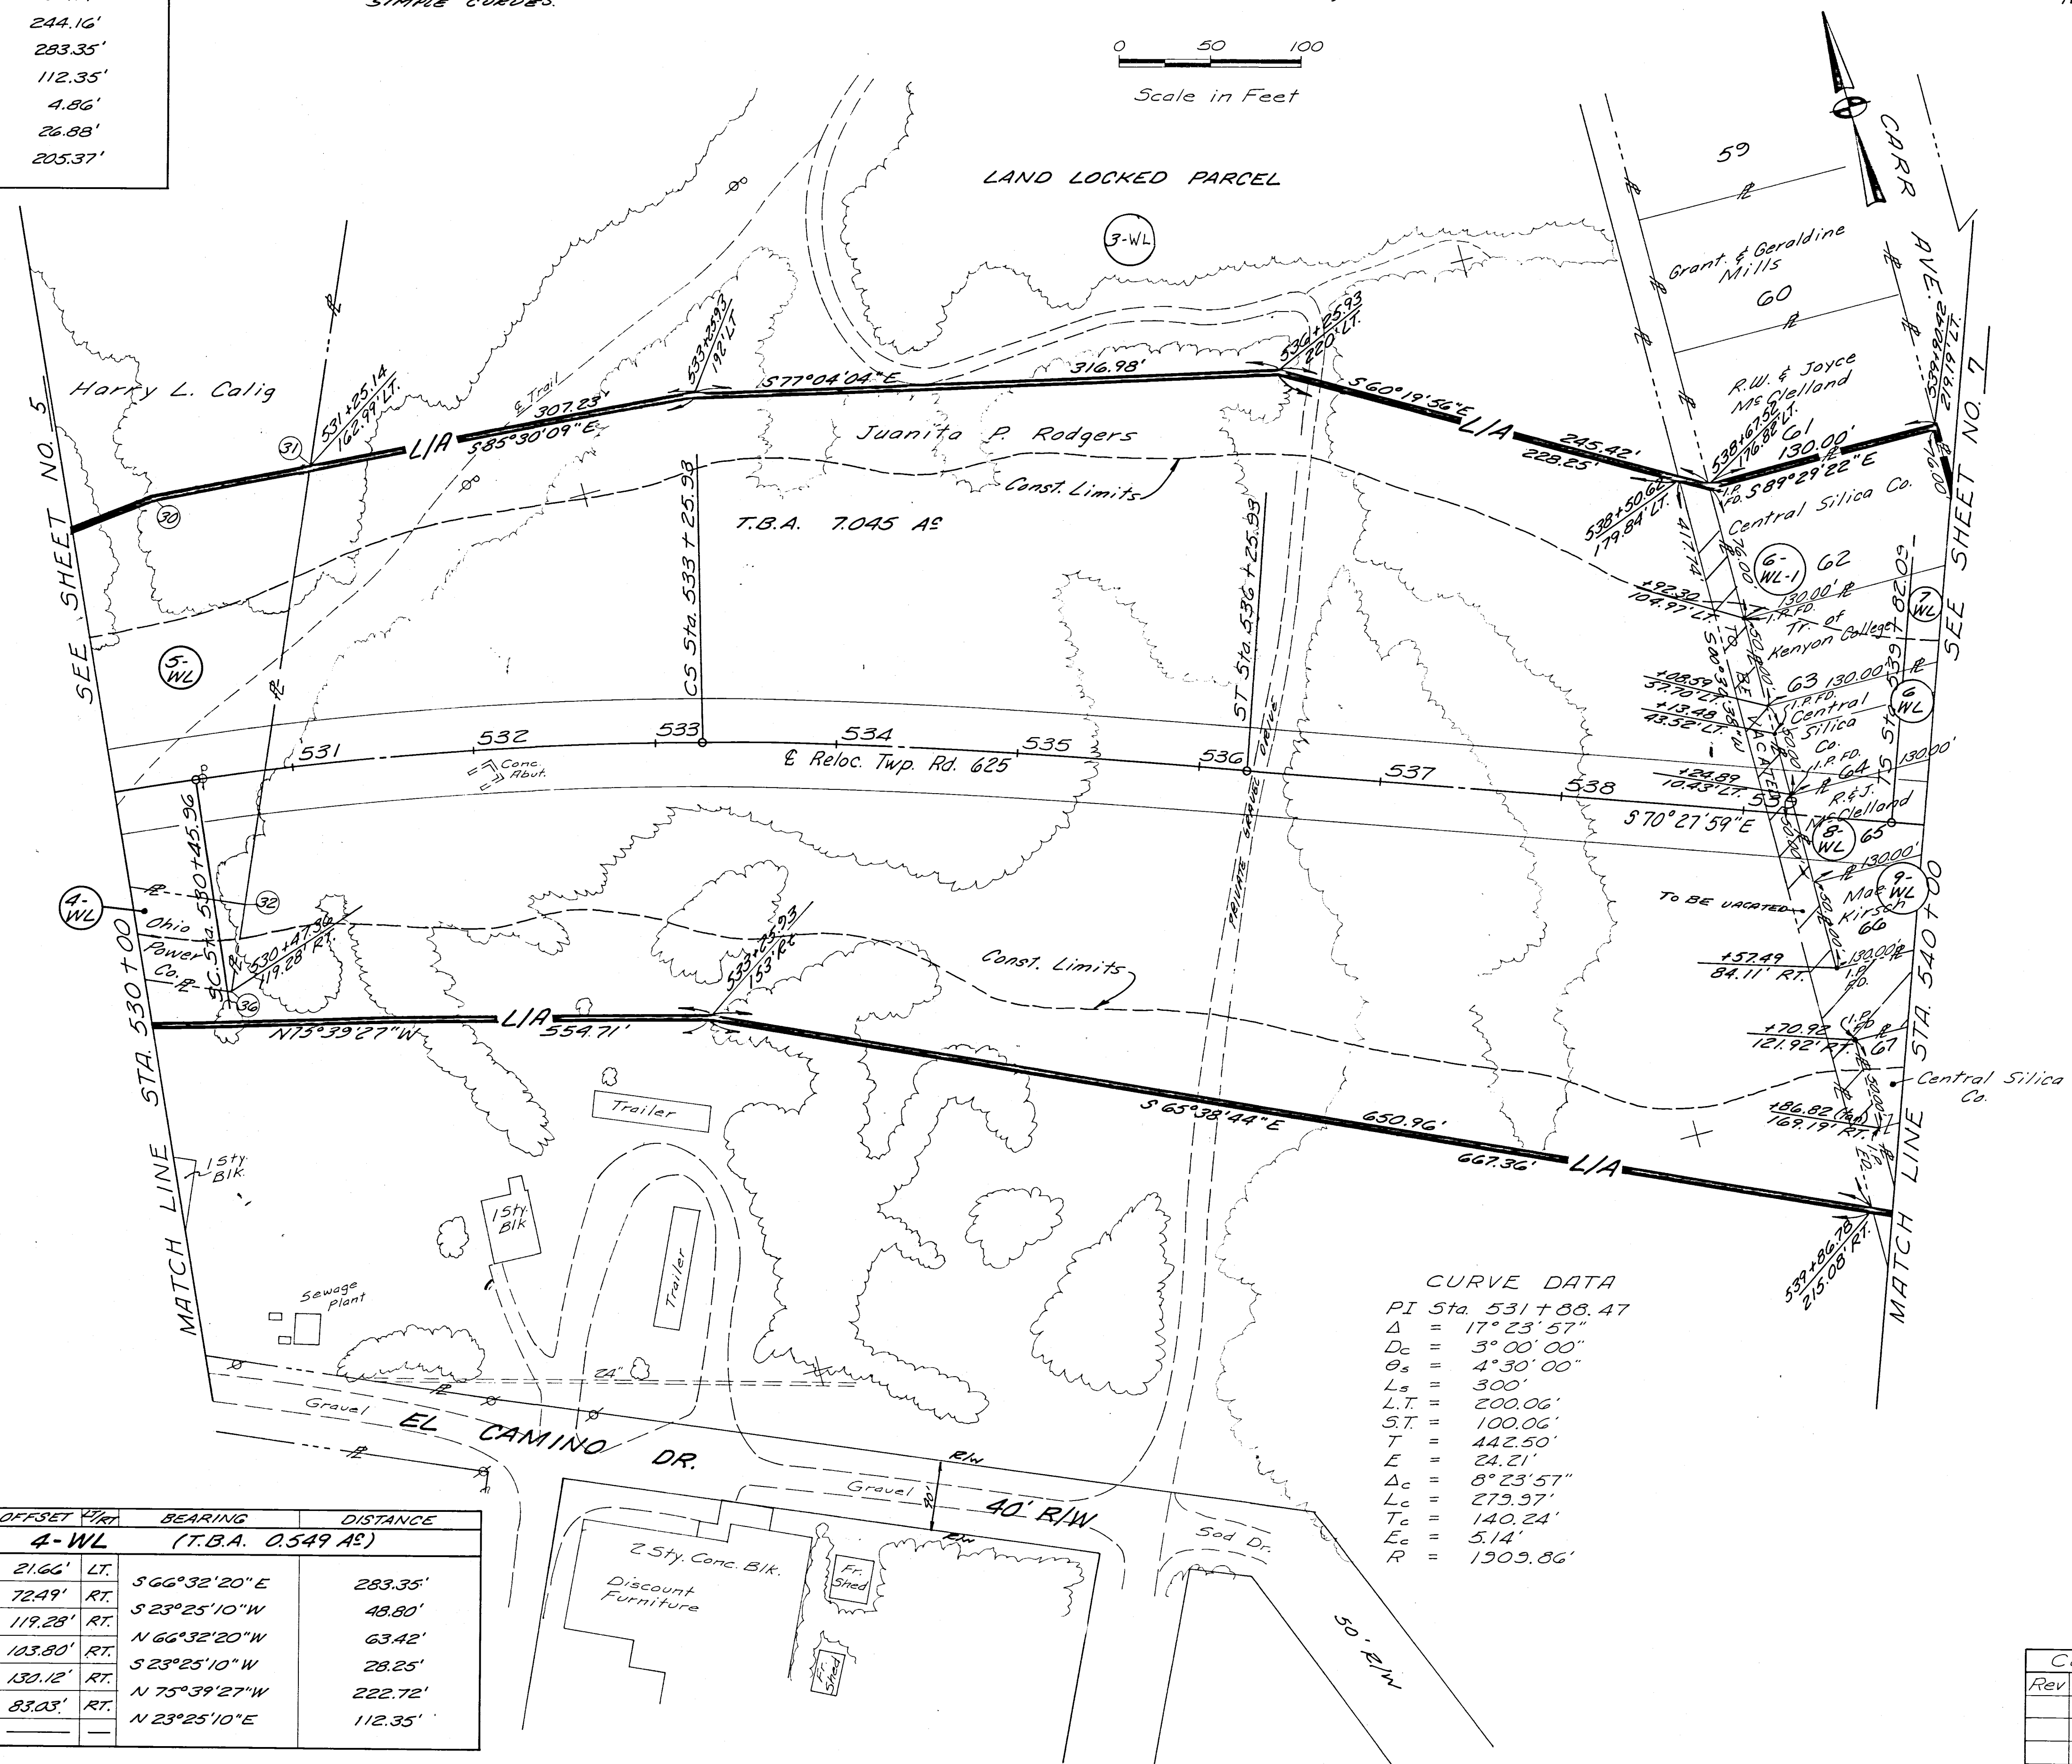

N ^o	STATION	OFFSET	RT	BEARING	DISTANCE
		4-WL		(T.B.A. 0.549 AS)	
33	527+91.49 T.R. 719	21.66'	LT.	S 66°32'20" E	283.35'
32	530+61.97 T.R. 719	72.49'	RT.	S 23°25'10" W	48.80'
36	530+47.36 T.R. 719	119.28'	RT.	N 66°32'20" W	63.42'
37	529+78.64 T.R. 719	103.80'	RT.	S 23°25'10" W	28.25'
38	529+68.39 T.R. 719	130.12'	RT.	N 75°39'27" W	222.72'
34	529+50.71 T.R. 719	83.03'	RT.	N 23°25'10" E	112.35'
33	_____	_____	_____		

CURVE DATA

PI	Sta	531 + 08.47
Δ	=	17° 23' 57"
D_c	=	3° 00' 00"
θ_s	=	4° 30' 00"
L_s	=	300'
L.T.	=	200.06'
S.T.	=	100.06'
T	=	442.50'
E	=	24.21'
Δ_c	=	8° 23' 57"
L_c	=	273.97'
T_c	=	140.24'
E_c	=	5.14'
R	=	1309.86'

Completion Date ~		
Rev	Date	Description

R/W STA. 530+00 to STA. 540+00