
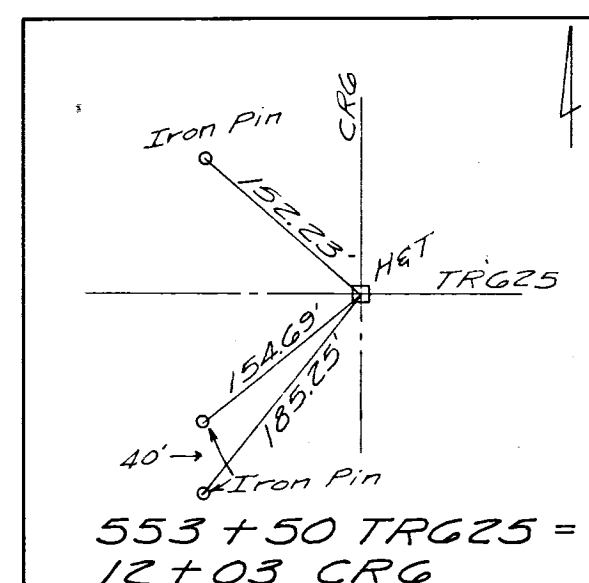
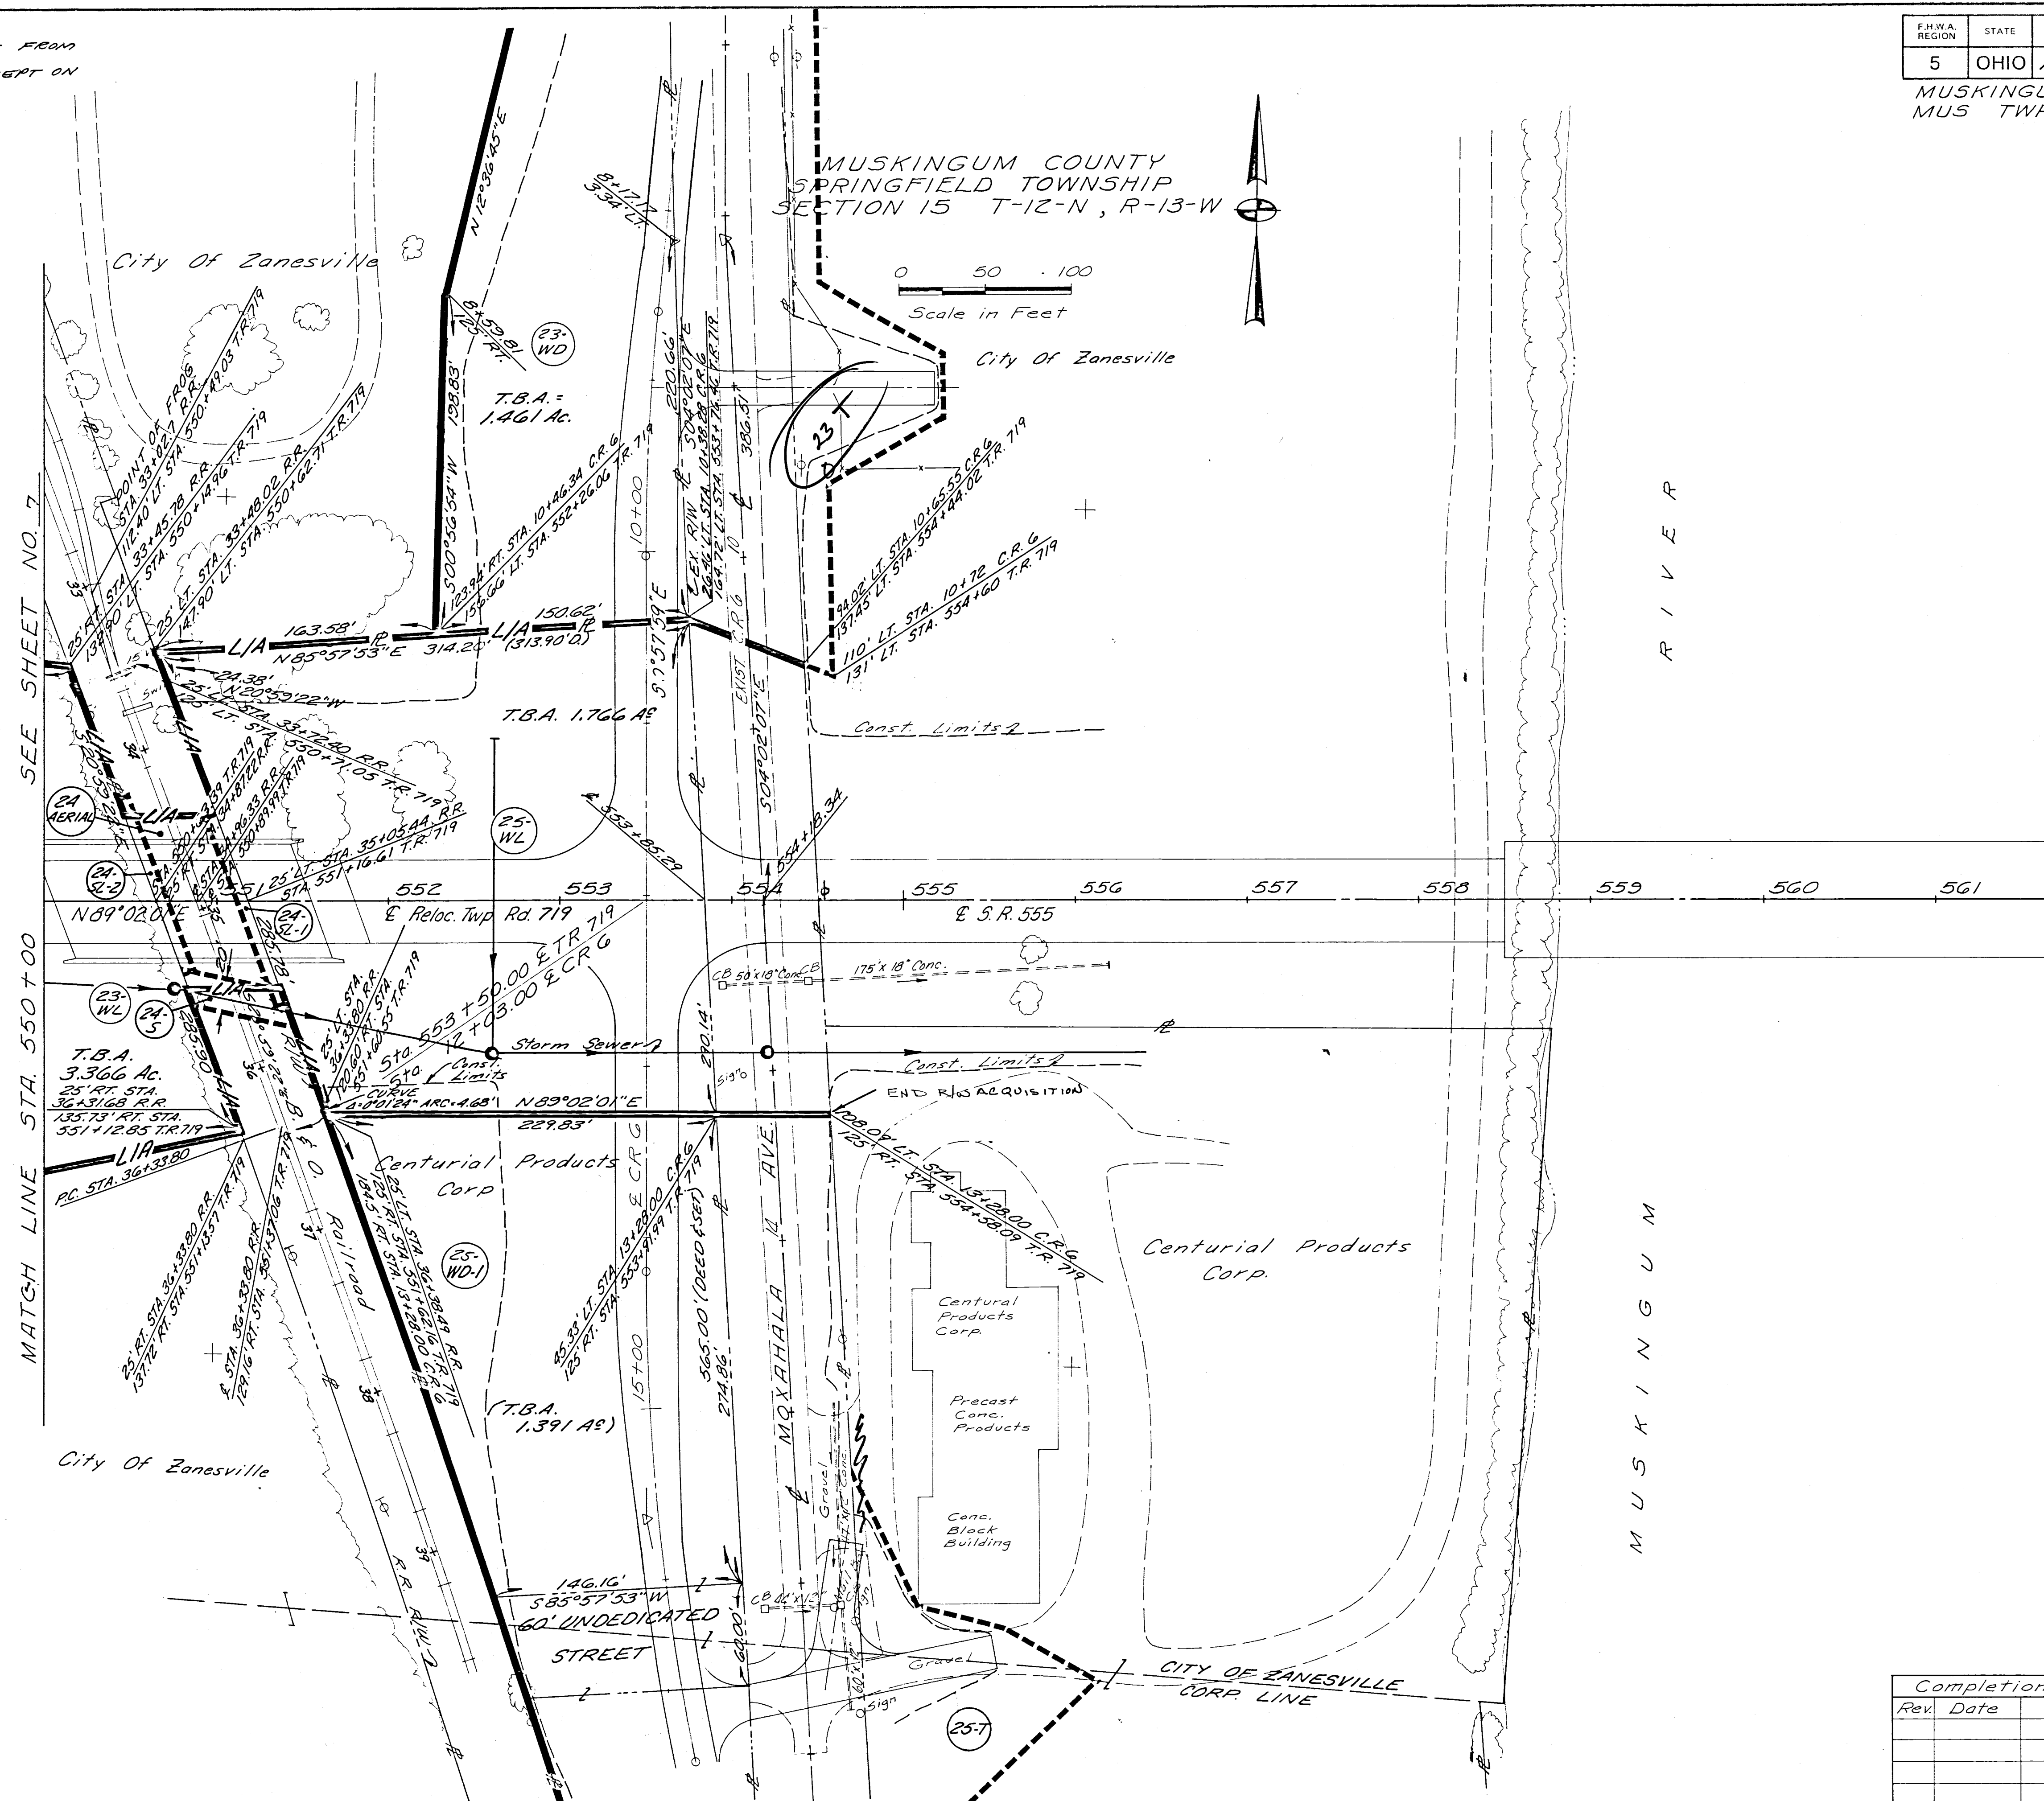


NOTE: ALL STATION OFFSETS FROM
TANGENT LINES EXCEPT ON
SIMPLE CURVES

F.H.W.A. REGION	STATE	PROJECT
5	OHIO	M-3618(1)

MUSKINGUM COUNTY
MUS TWP. RD. 719

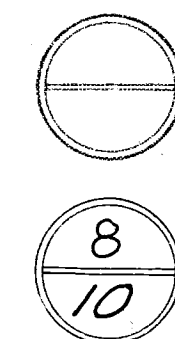

R.R. CURVE
 $\Delta = 10^{\circ}25'00''$
 $D = 0^{\circ}30'00''$ (Chord Definition)
 $R = 11,459.19'$
 $T = 1010.95'$
 $L = 2016.67'$
 $E = 44.51'$
 $P.C. STA. = 36+33.80$

Completion Date -	
Rev. Date	Description

R/W STA. 550+00 to STA. 560+00