


MUSKINGUM COUNTY
SPRINGFIELD TOWNSHIP
SECTION 13, T-16N, R-14 W

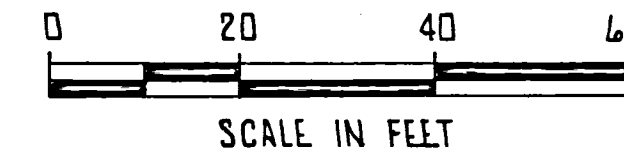


MUSKINGUM COUNTY
MUS - C.R. 719

OHIO

FHWA
REGION 5

FEDERAL
PROJECT

4
11

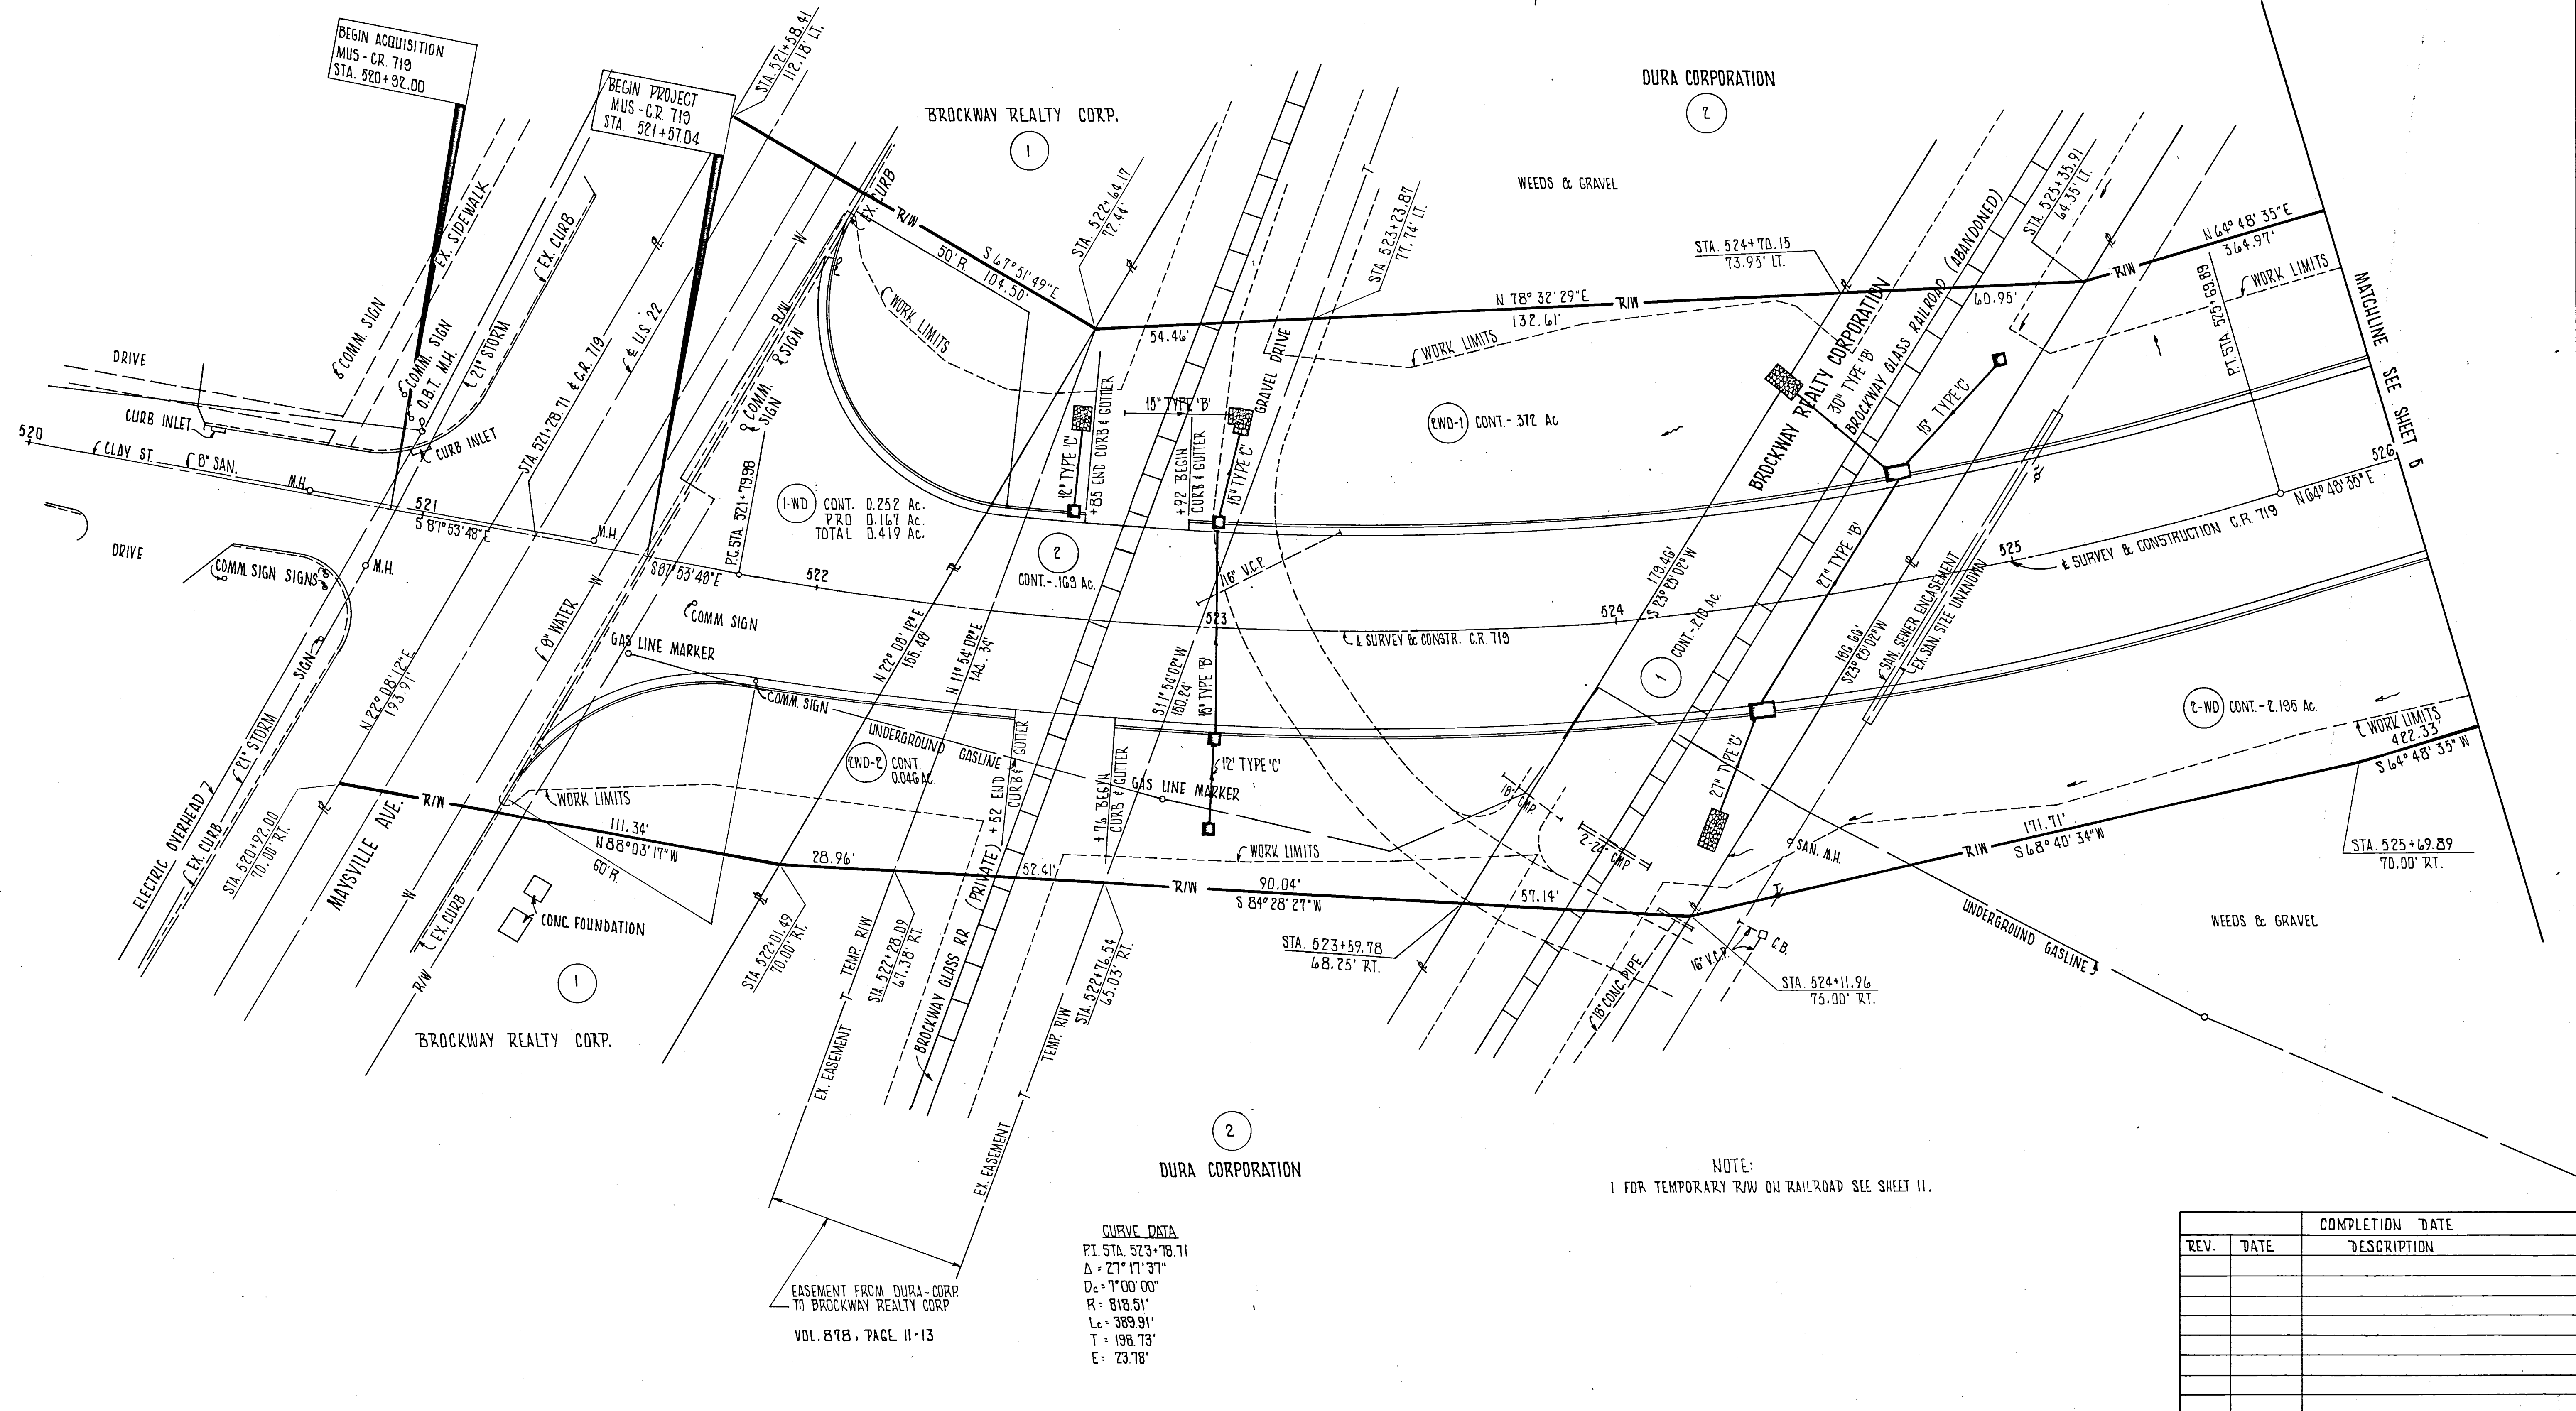

		COMPLETION DATE
REV.	DATE	DESCRIPTION