


MUSKINGUM COUNTY
SPRINGFIELD TOWNSHIP
SECTION 13, T-16-N, R-14-W

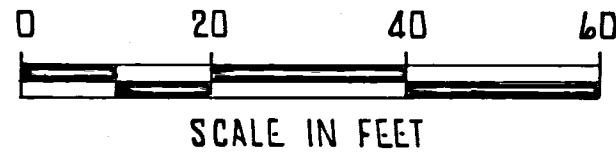


MUSKINGUM COUNTY
MUS - C.R. 719

OHIO

FHWA REGION 5

FEDERAL PROJECT

6
11

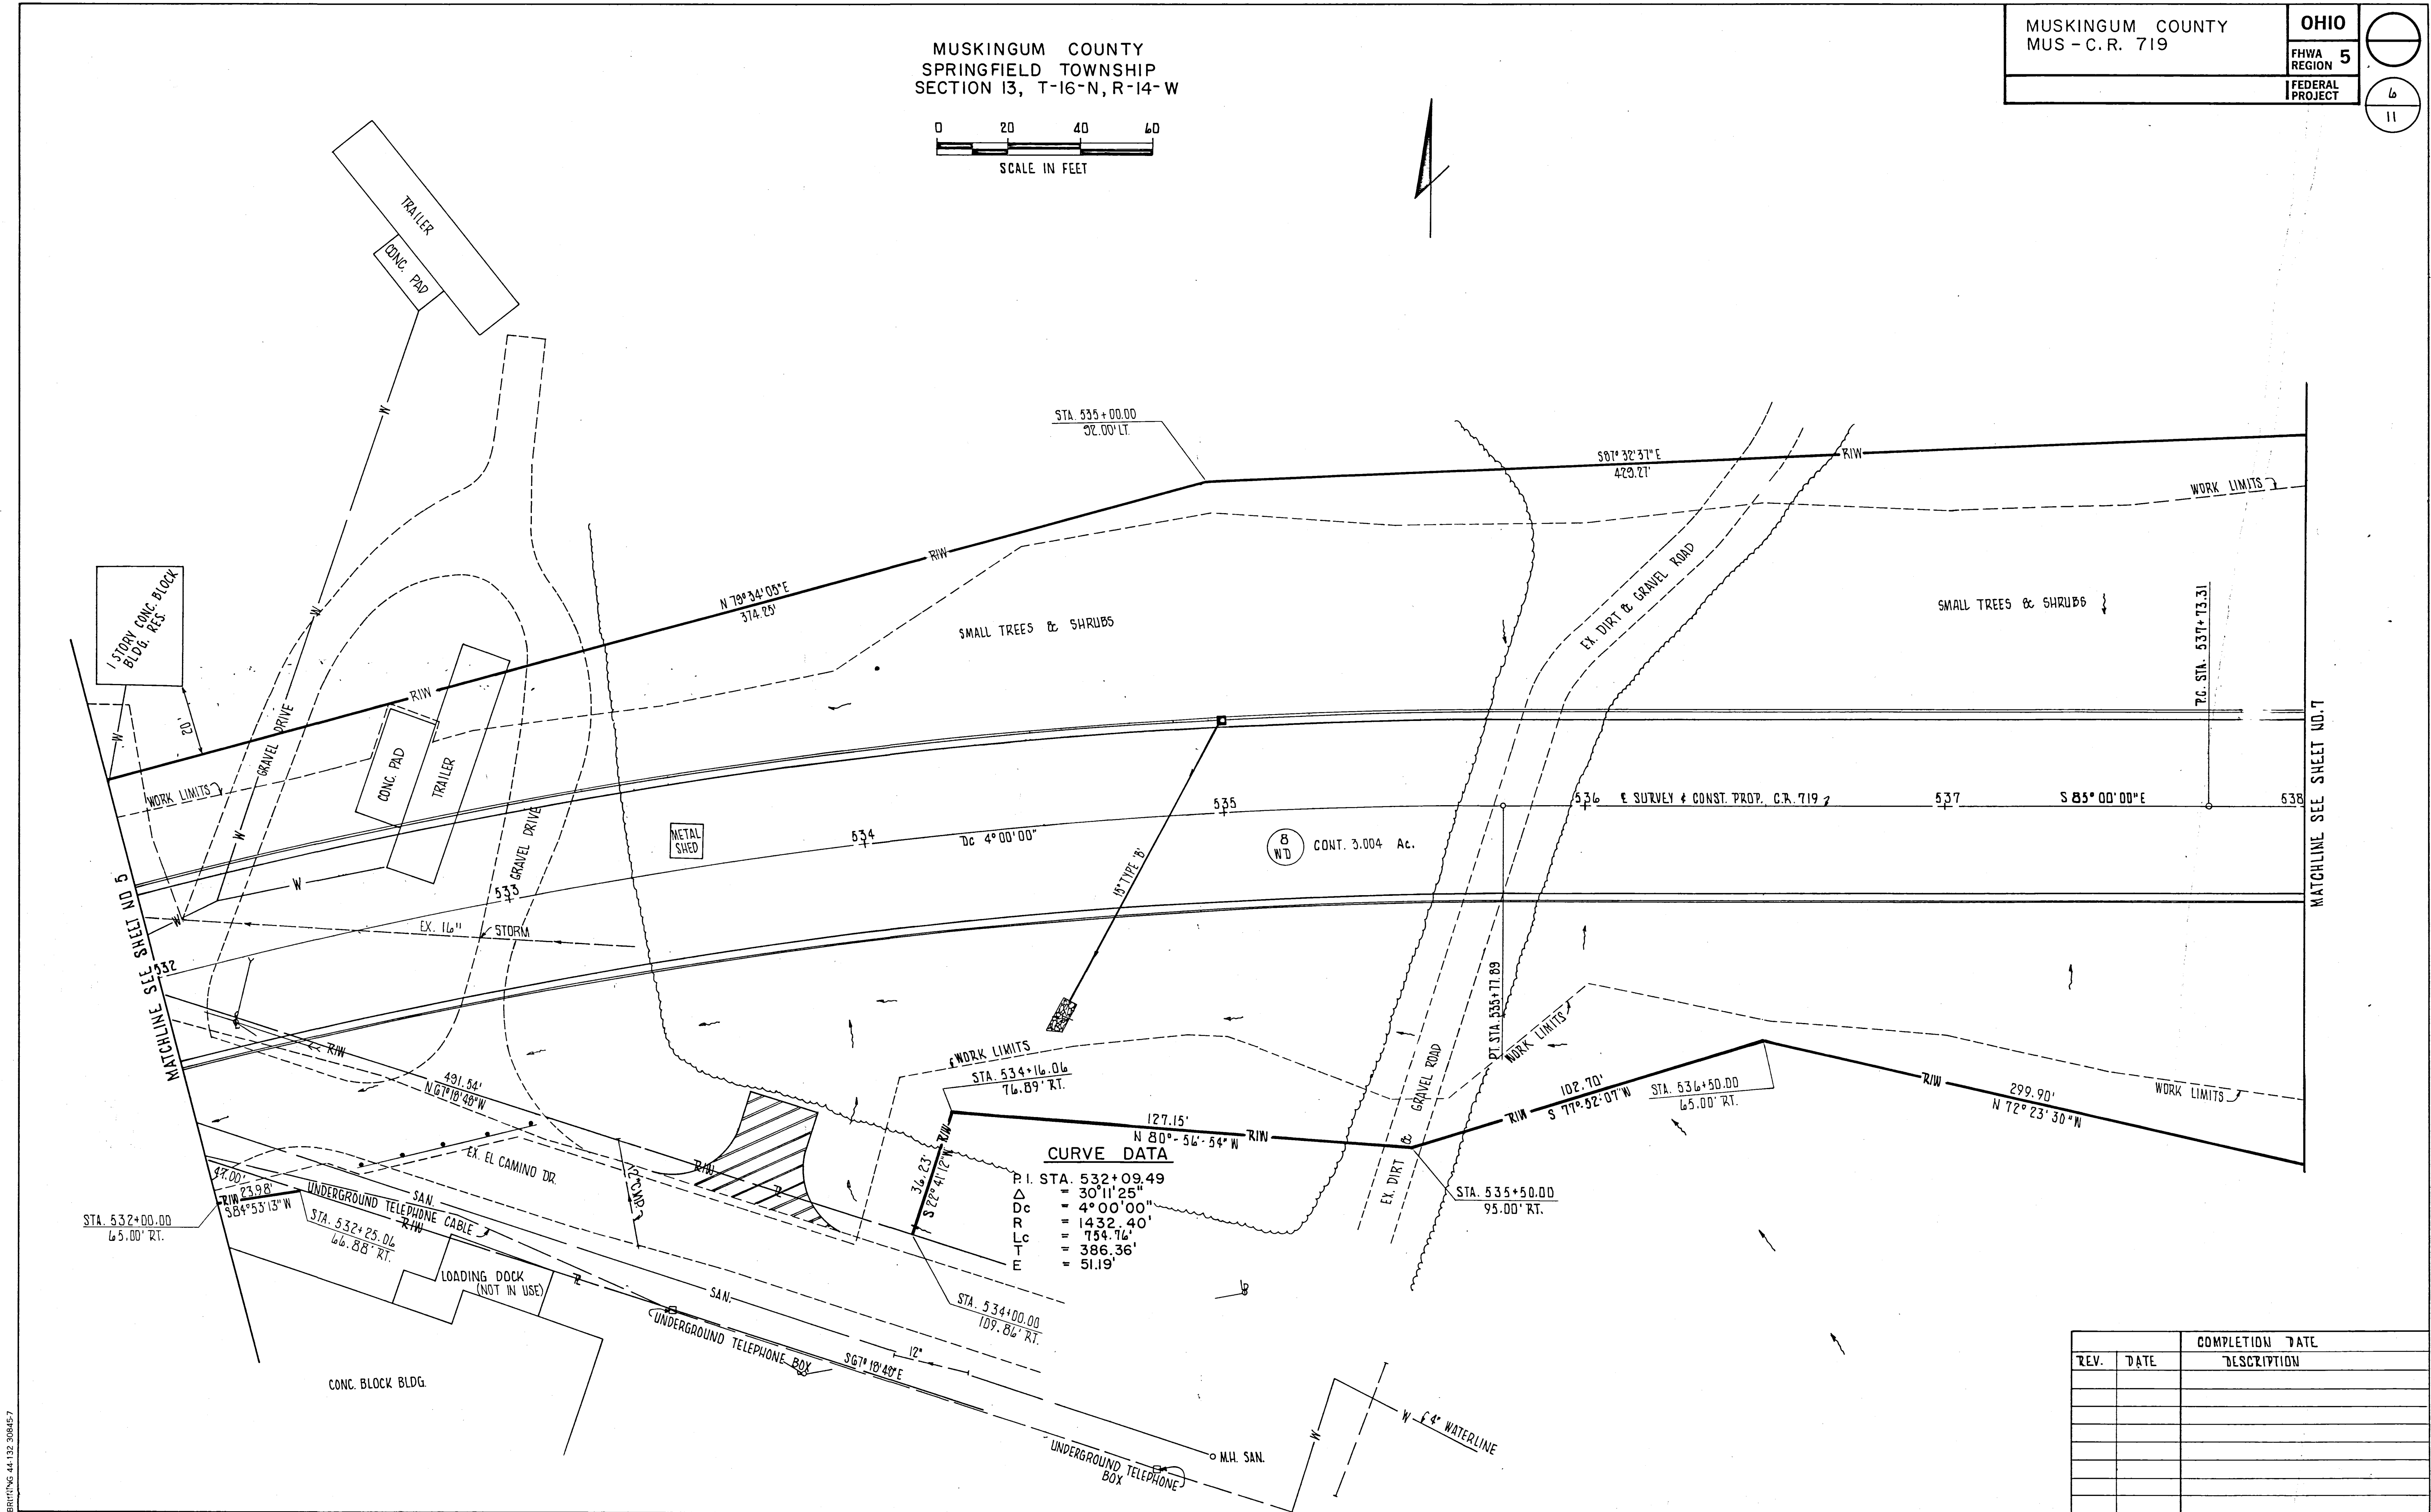

REV.		DATE	COMPLETION DATE	DESCRIPTION