

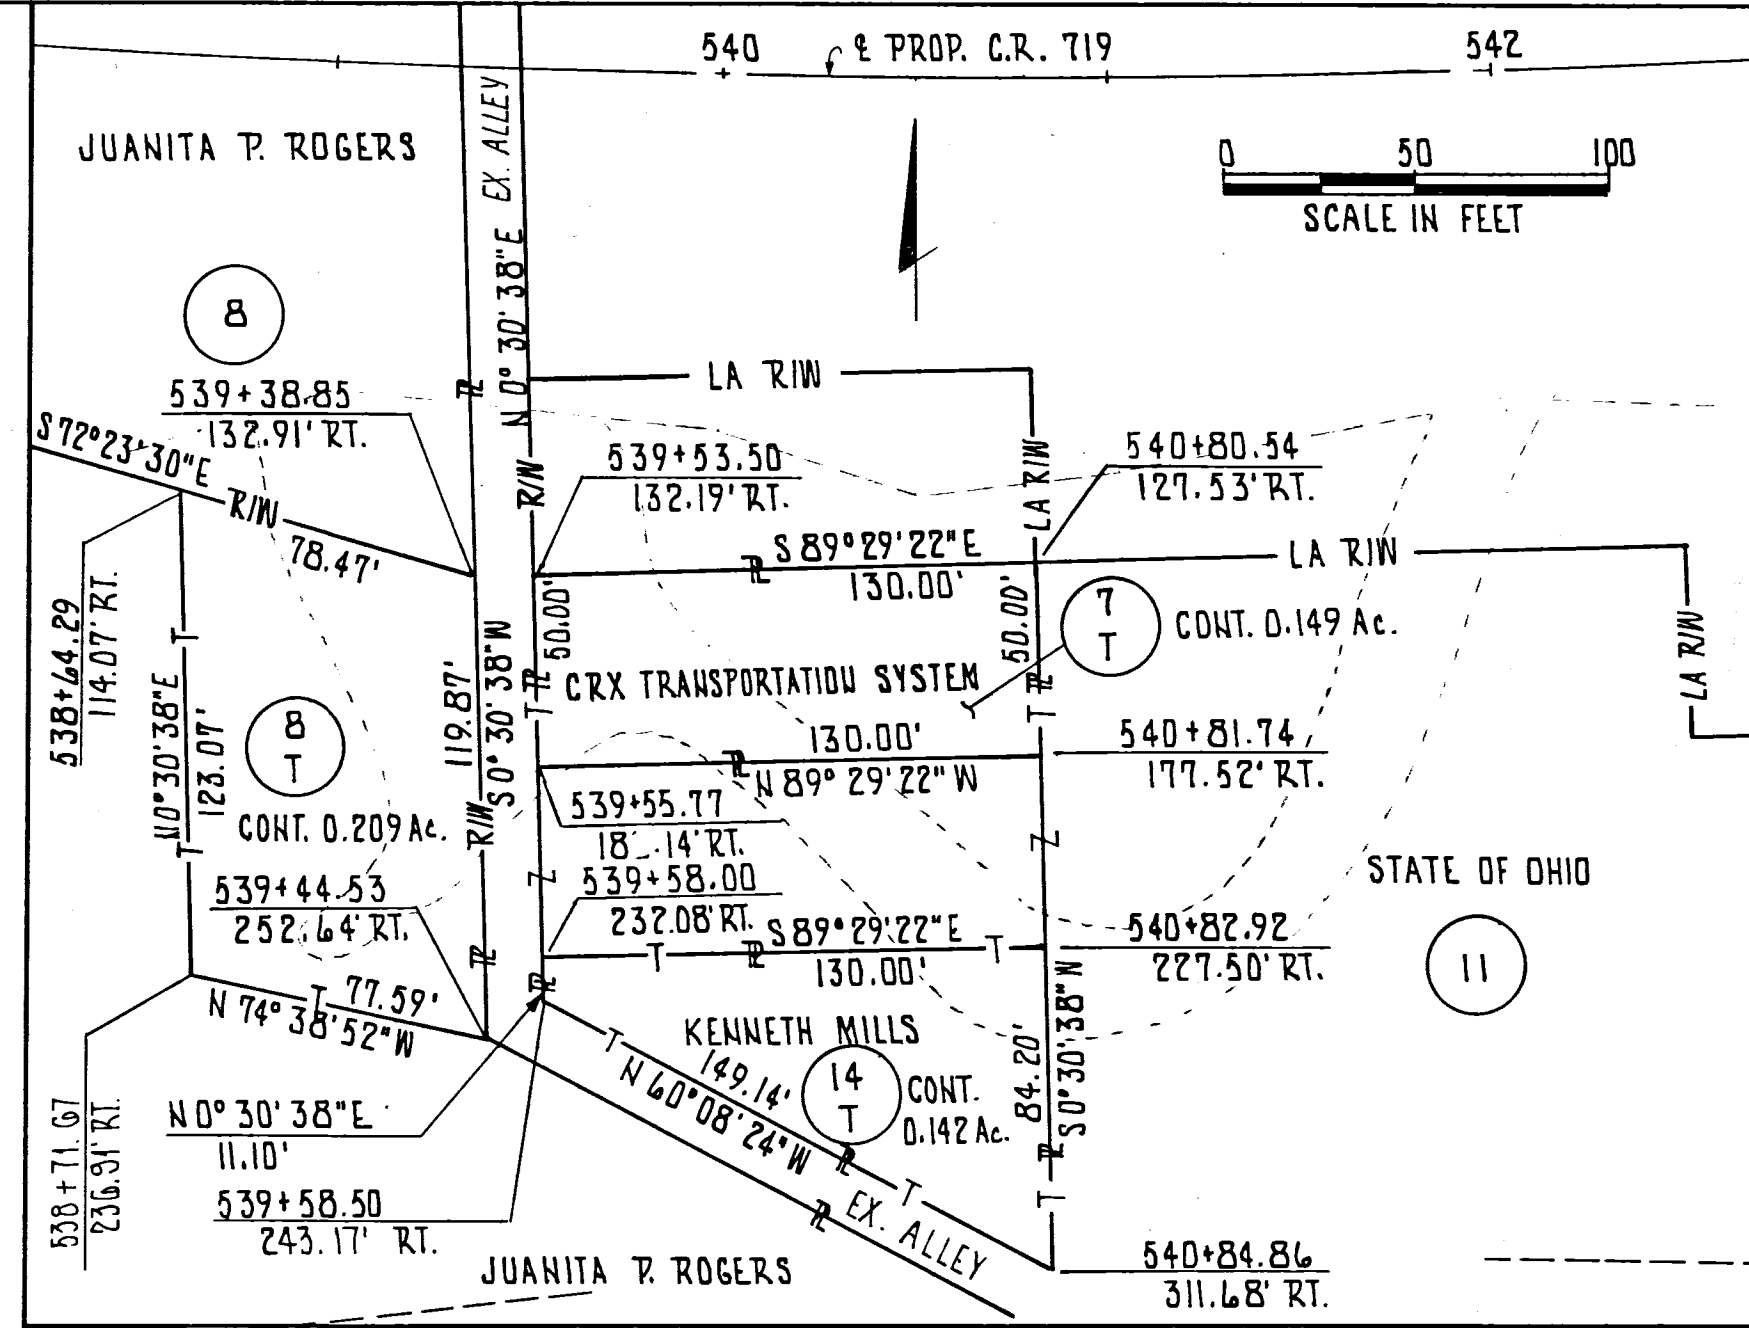


MUSKINGUM COUNTY
SPRINGFIELD TOWNSHIP
SECTION 15, T-12 N, R-13 W
SECTION 13, T-16 N, R-14 W

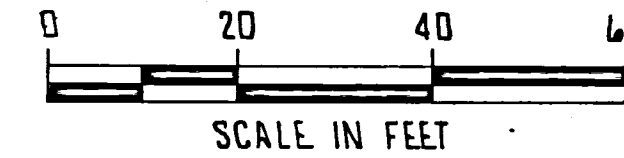

CURVE DATA

P.I. STA. 540+71.90
Δ = 5°57'59"
Dc = 1°00'00"
R = 5729.58'
L = 596.64'
E = 298.59'
T = 7.78'

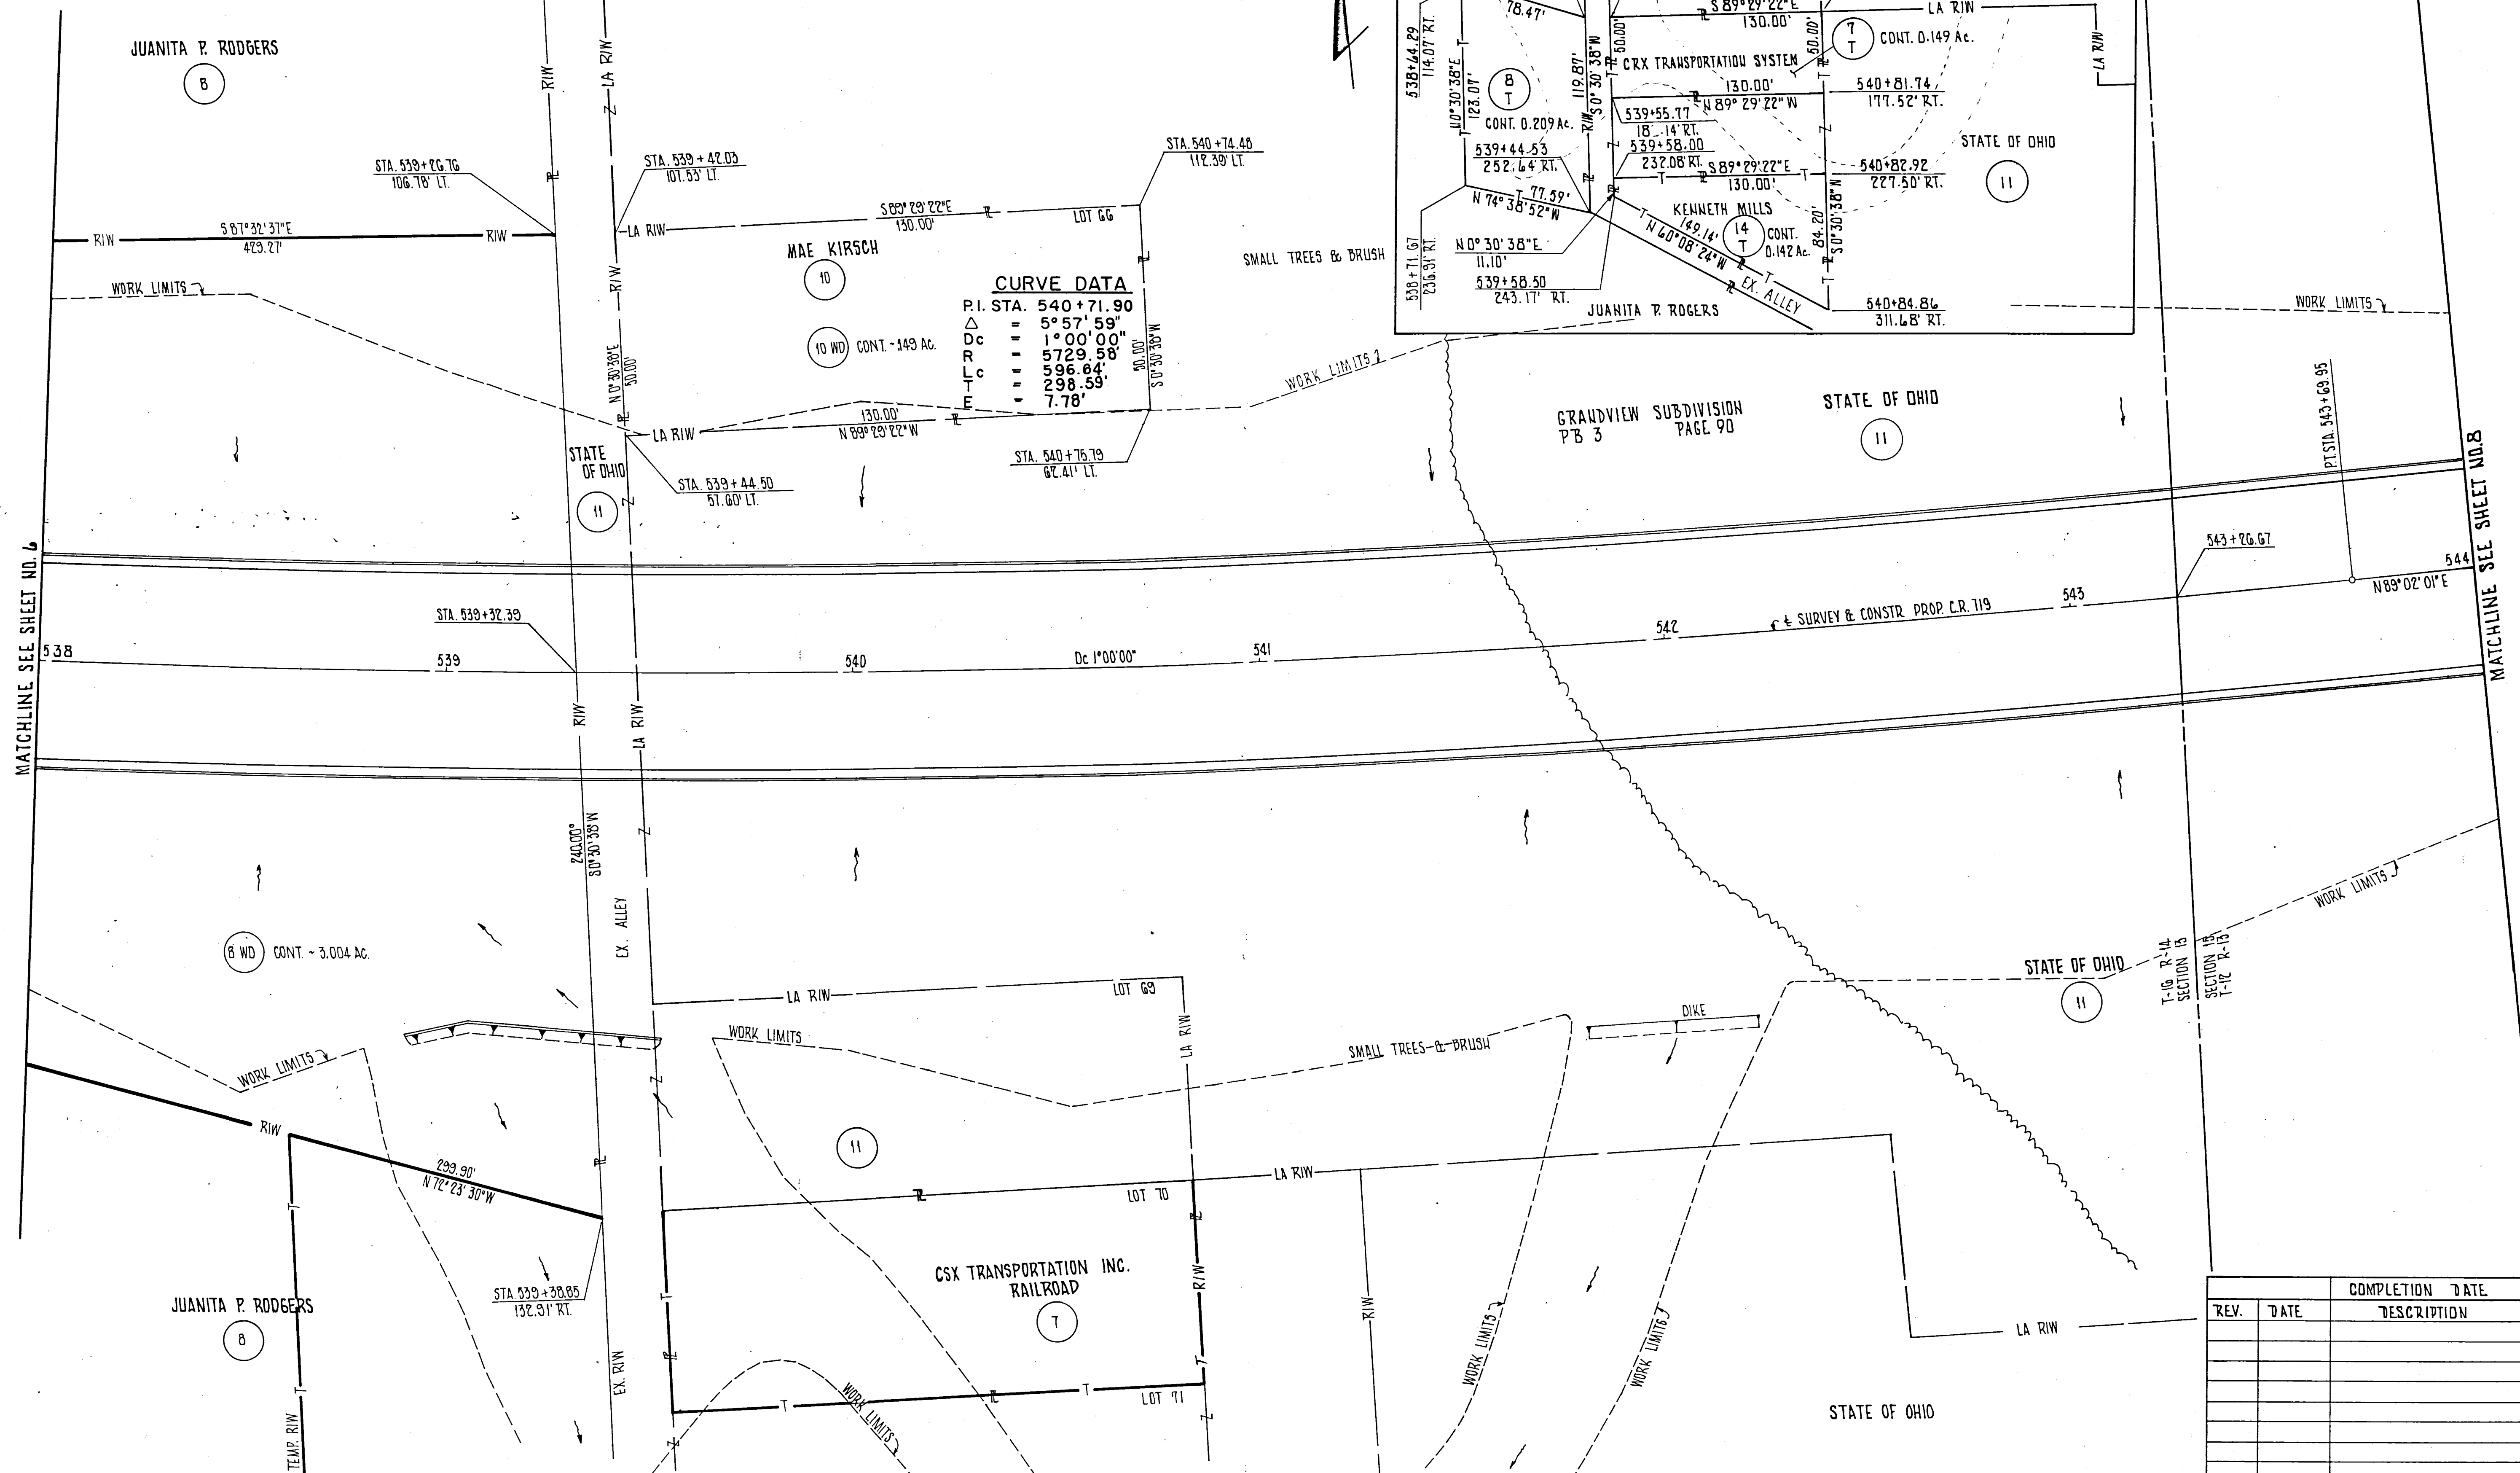

REV.		DATE	COMPLETION DATE	DESCRIPTION