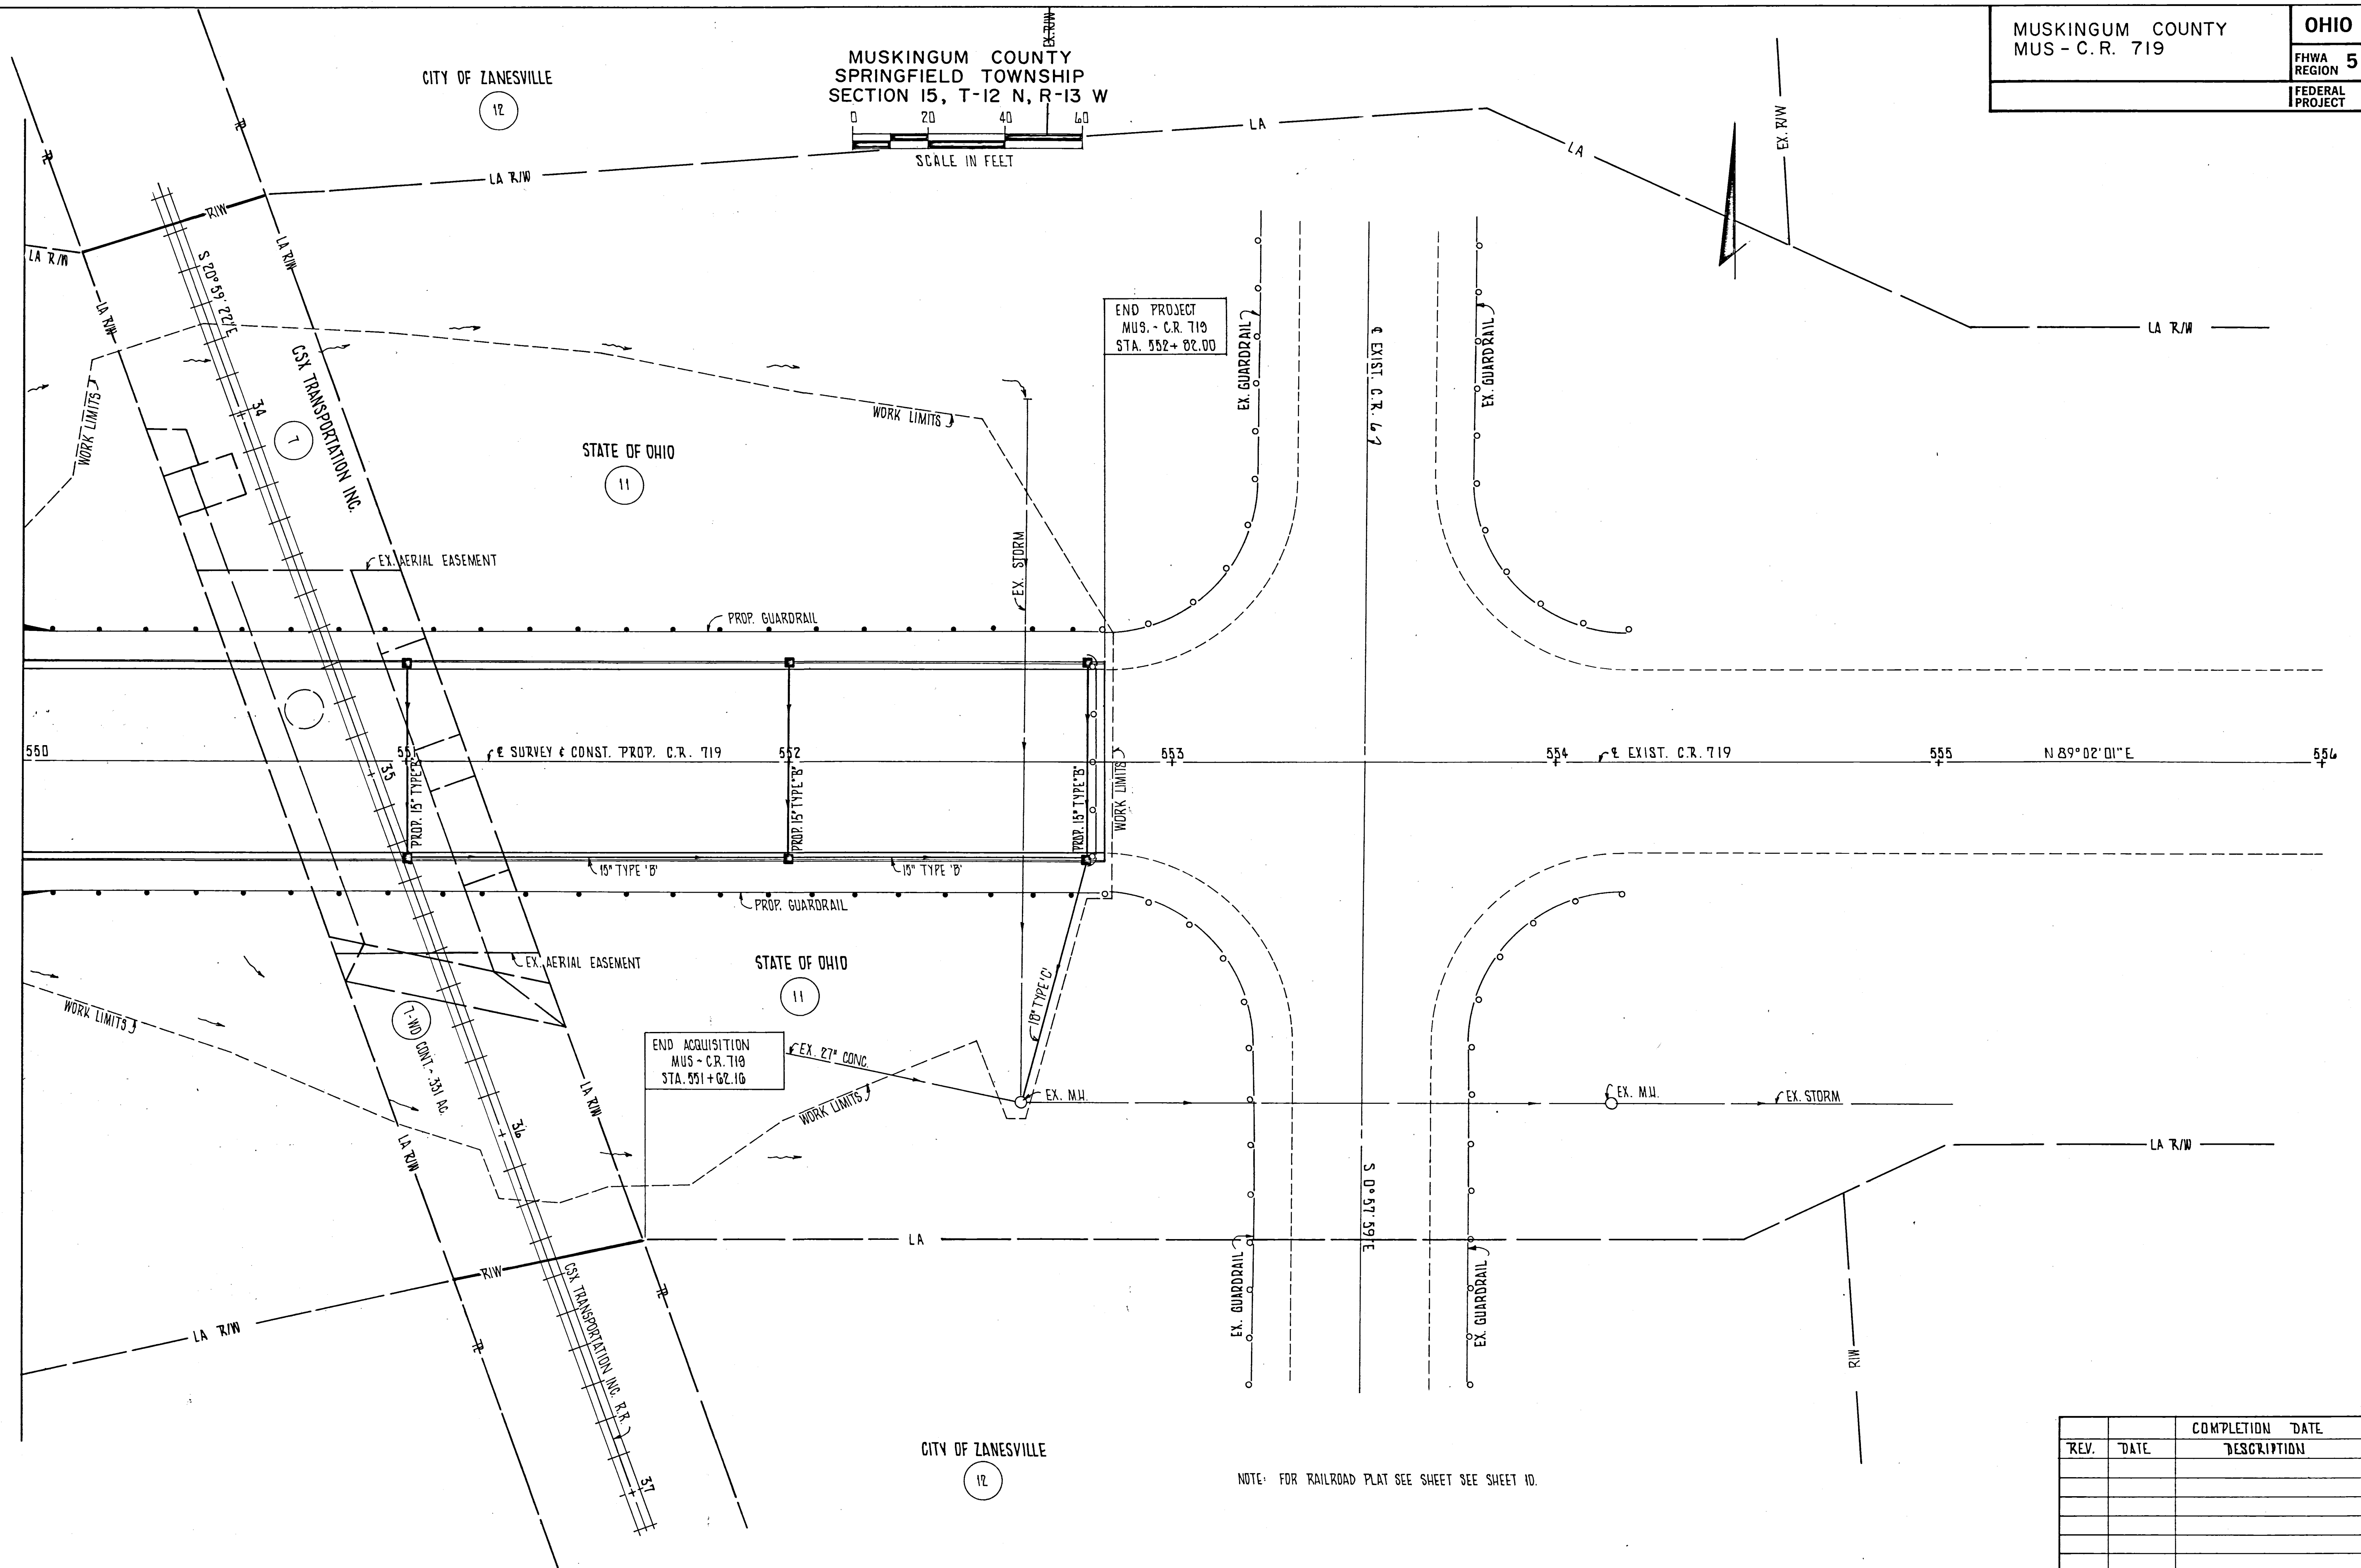


0 20 40 60
SCALE IN FEET

[illegible]