

F.H.W.A. REGION	STATE	PROJECT	
5	OHIO		

MUSKINGUM COUNTY
MUS-C.R. 719



CALC. PCB 3.88

DATA ROB 3.88

NOTE:

CURVE DATA

P.I. STA.	540 + 71.90
Δ	= $5^{\circ} 57' 59''$ LT.
Dc	= $1^{\circ} 00' 00''$
R	= 5729.58'
LC	= 596.64'
T	= 298.59'
E	= 7.78'

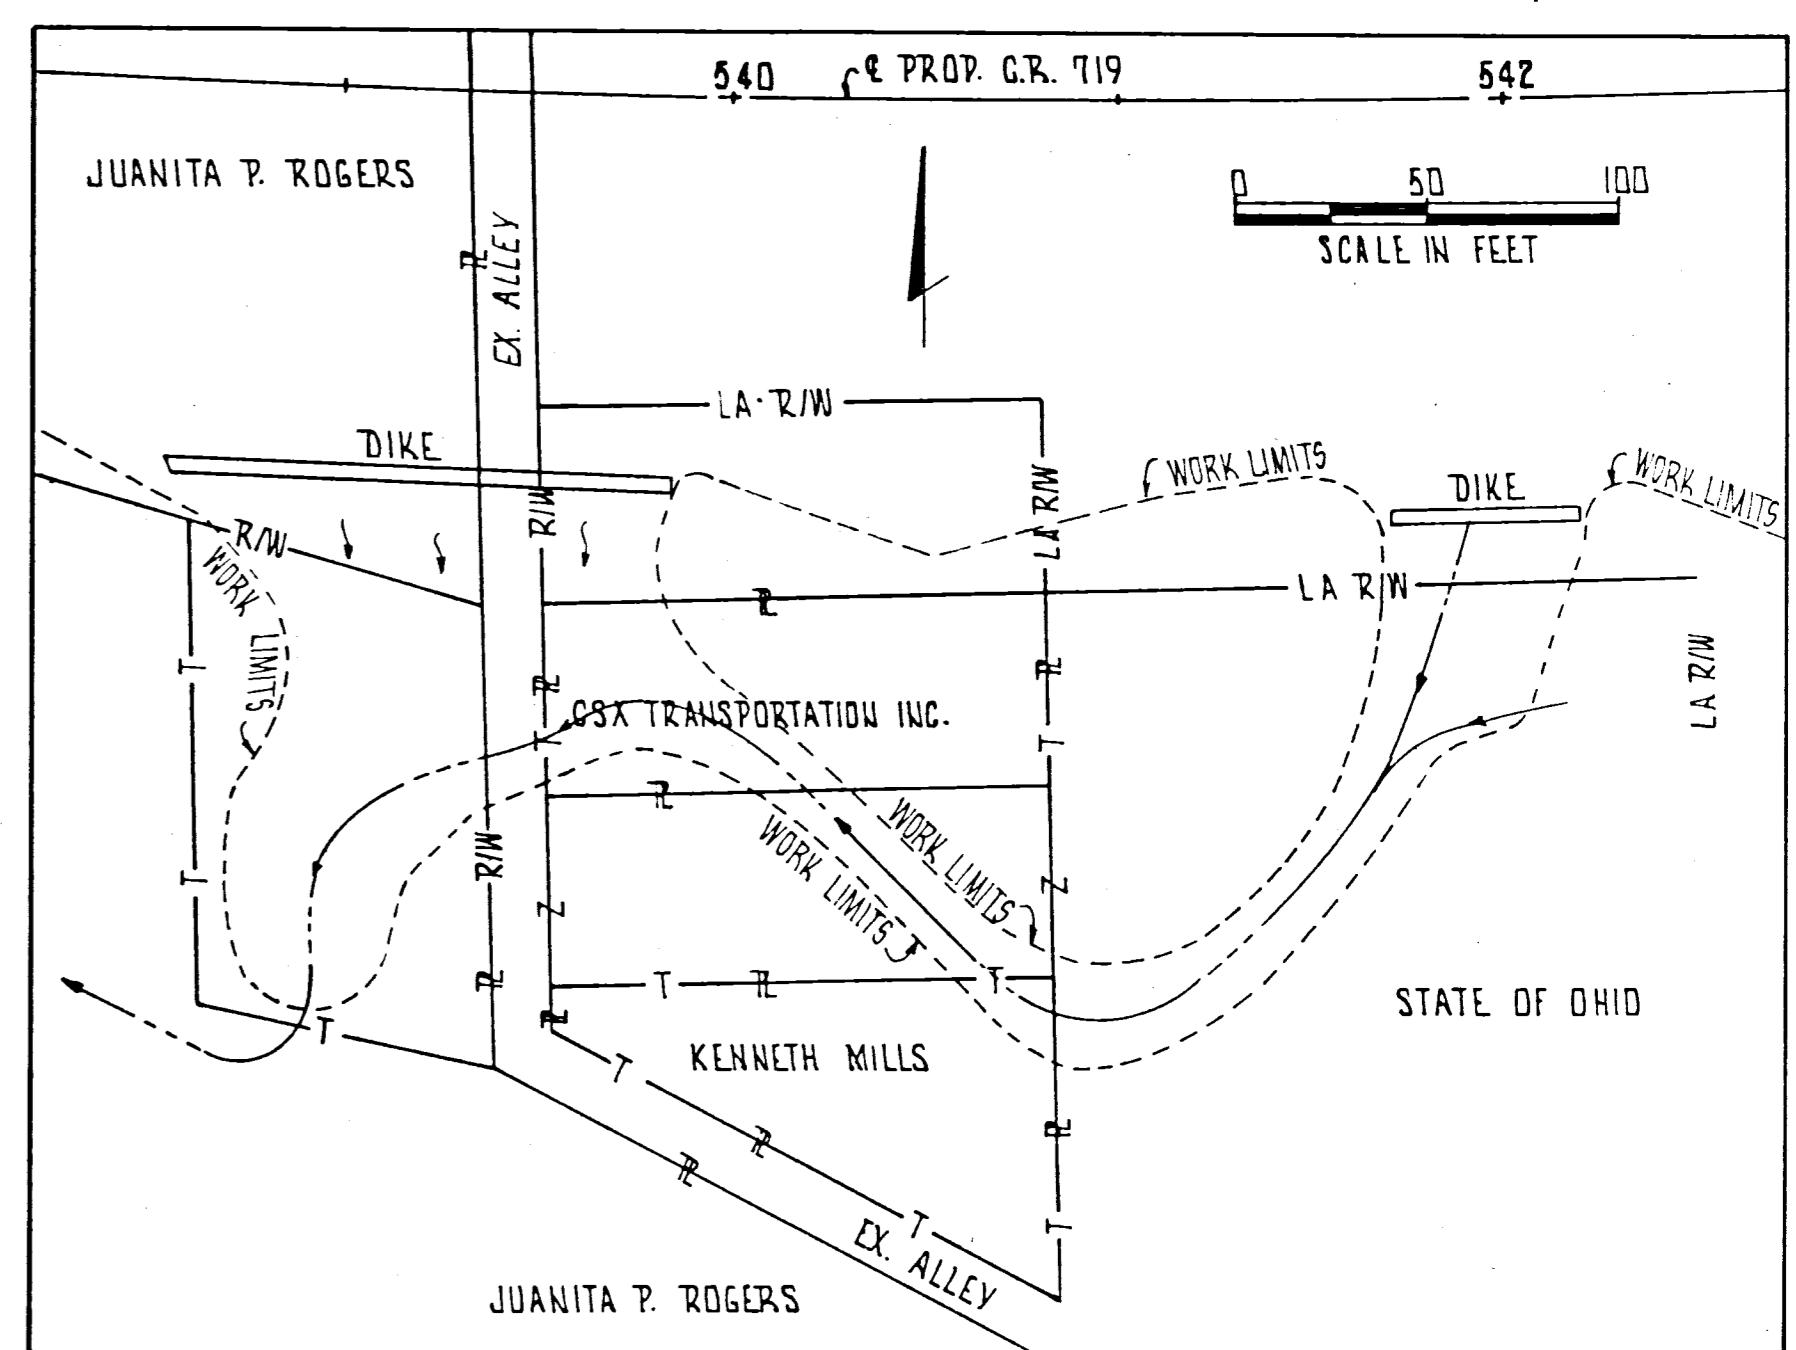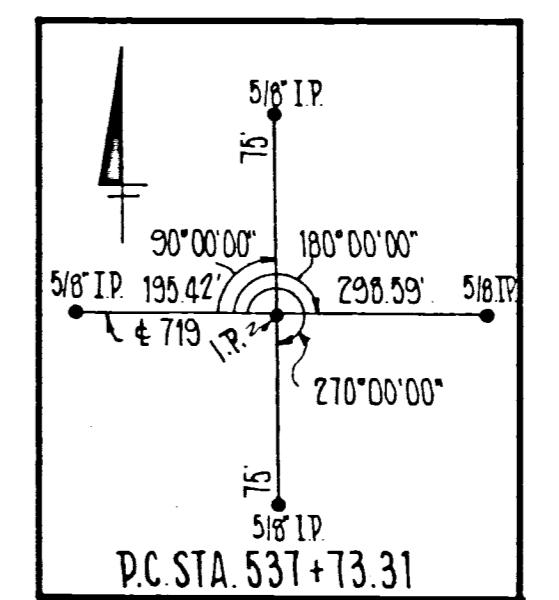

OVERLAND DITCH DETAIL