
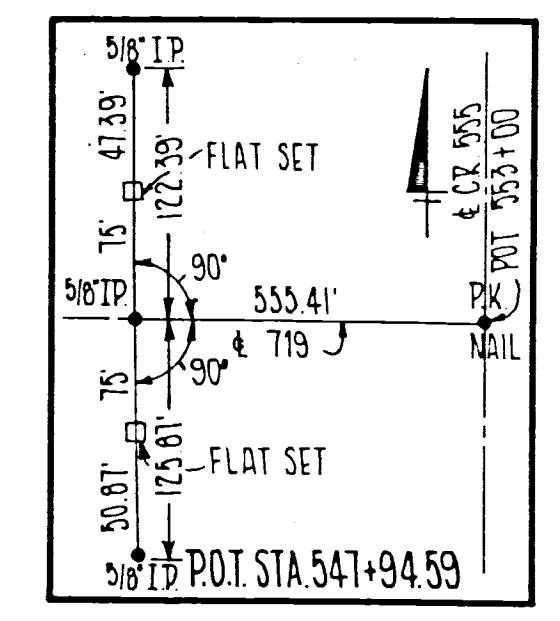


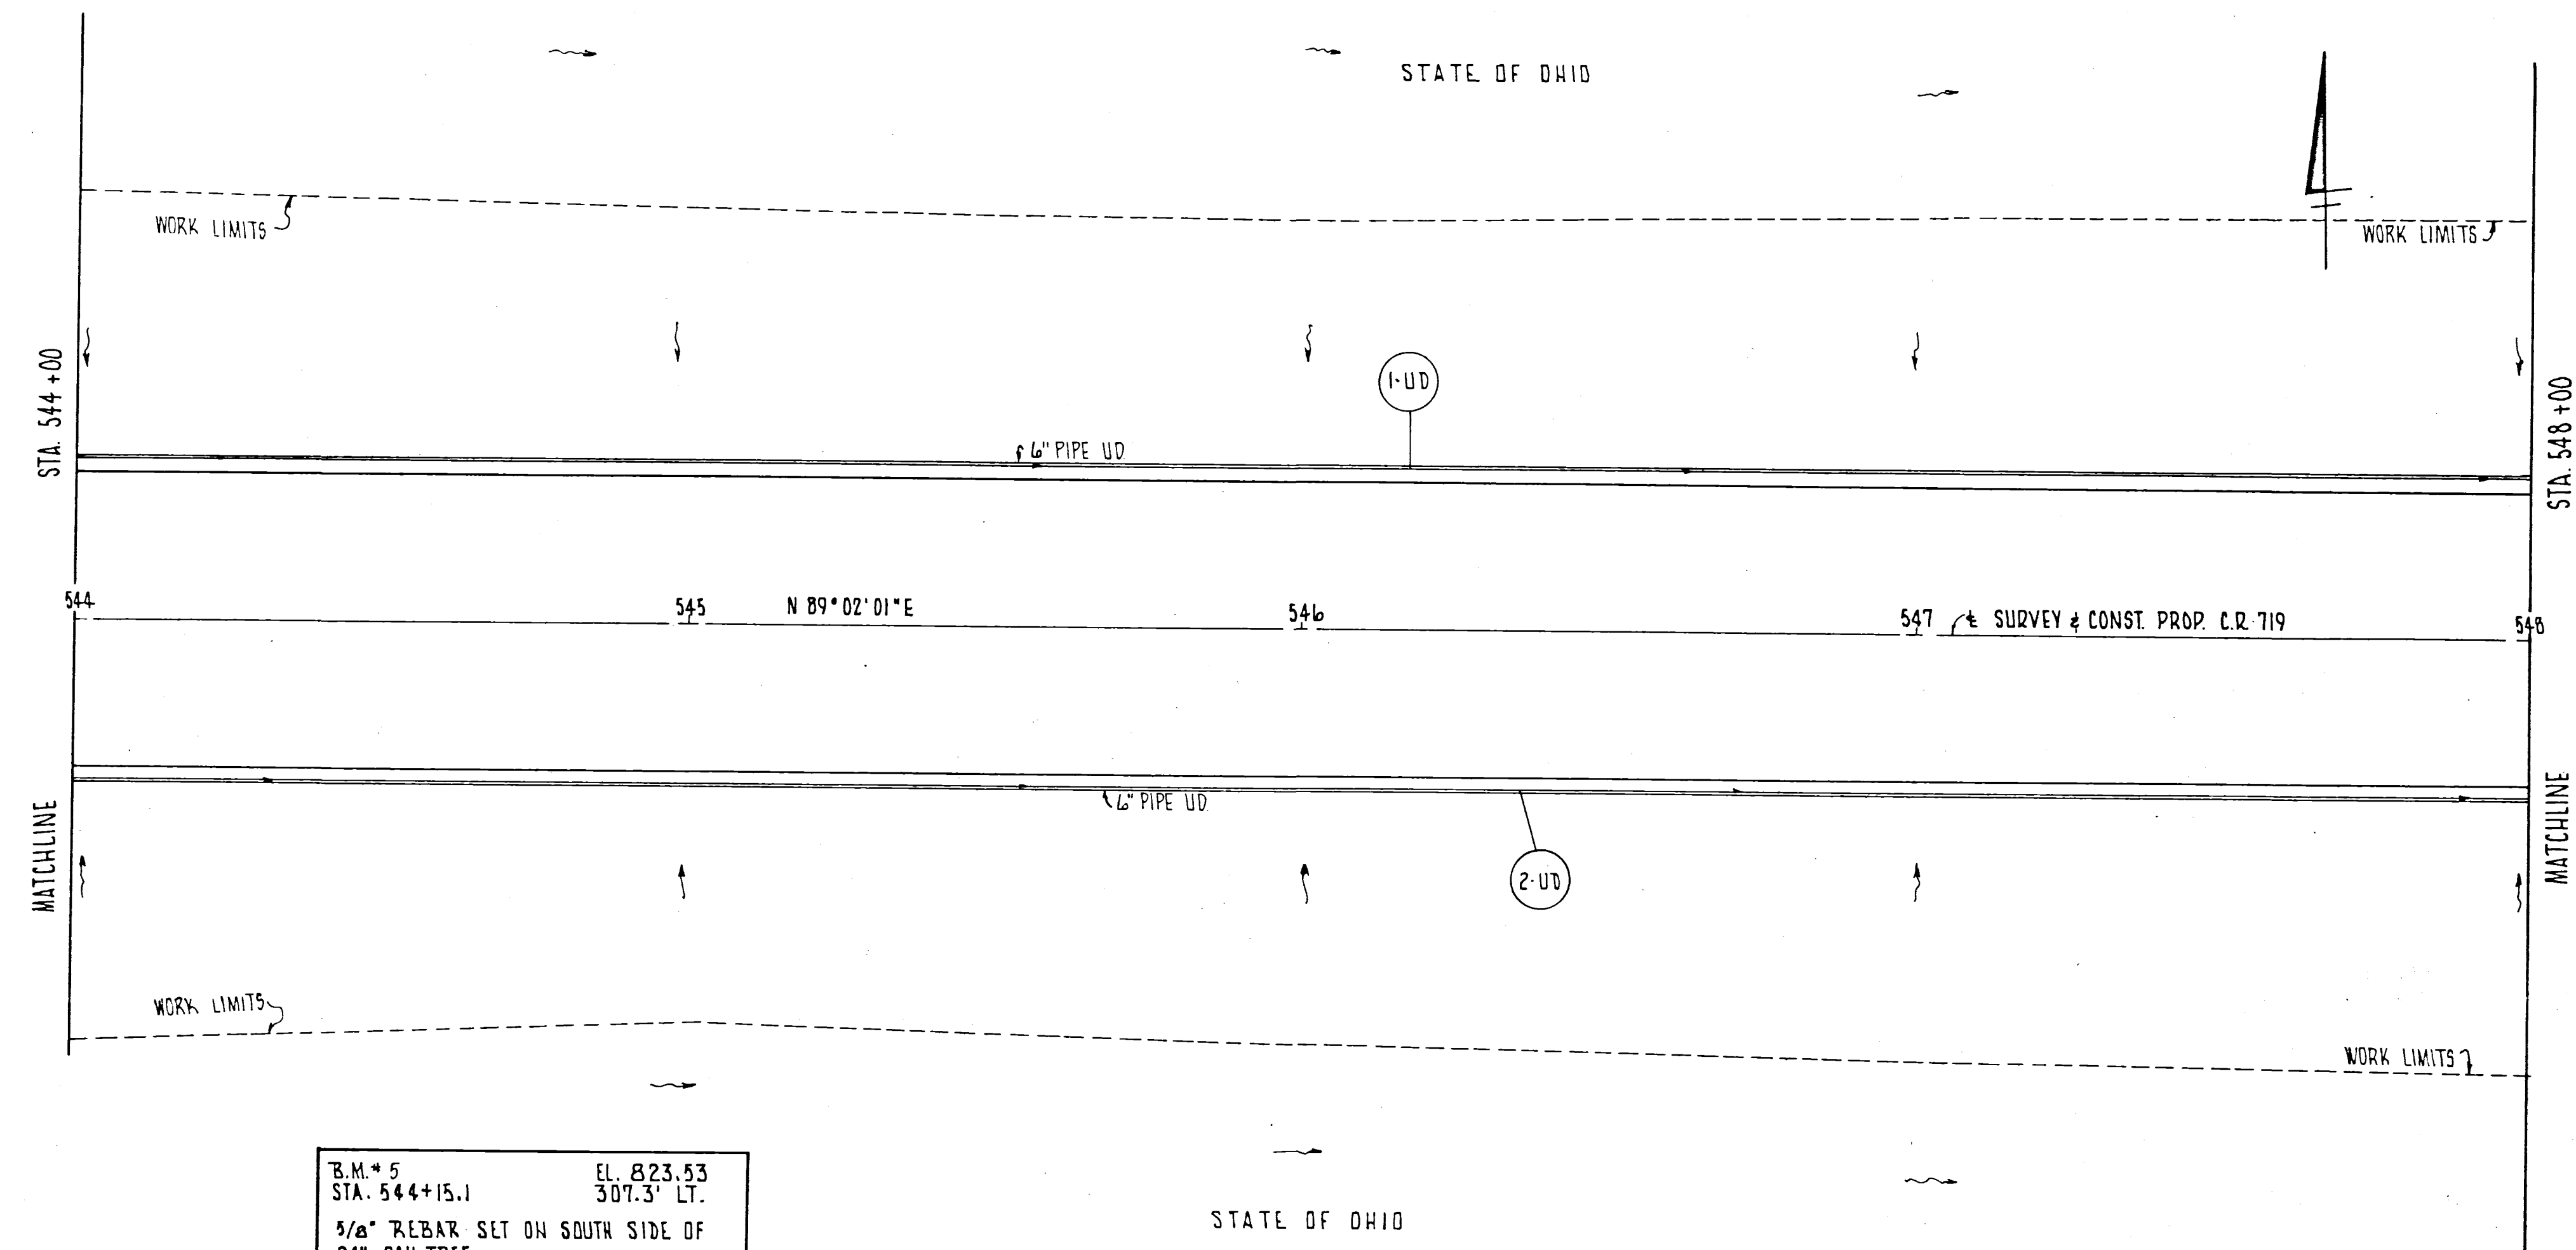


F.H.W.A. REGION	STATE	PROJECT
5	OHIO	

MUSKINGUM COUNTY
MUS. - CR. 719

PCB 3.88

ROB 3.88

17
55

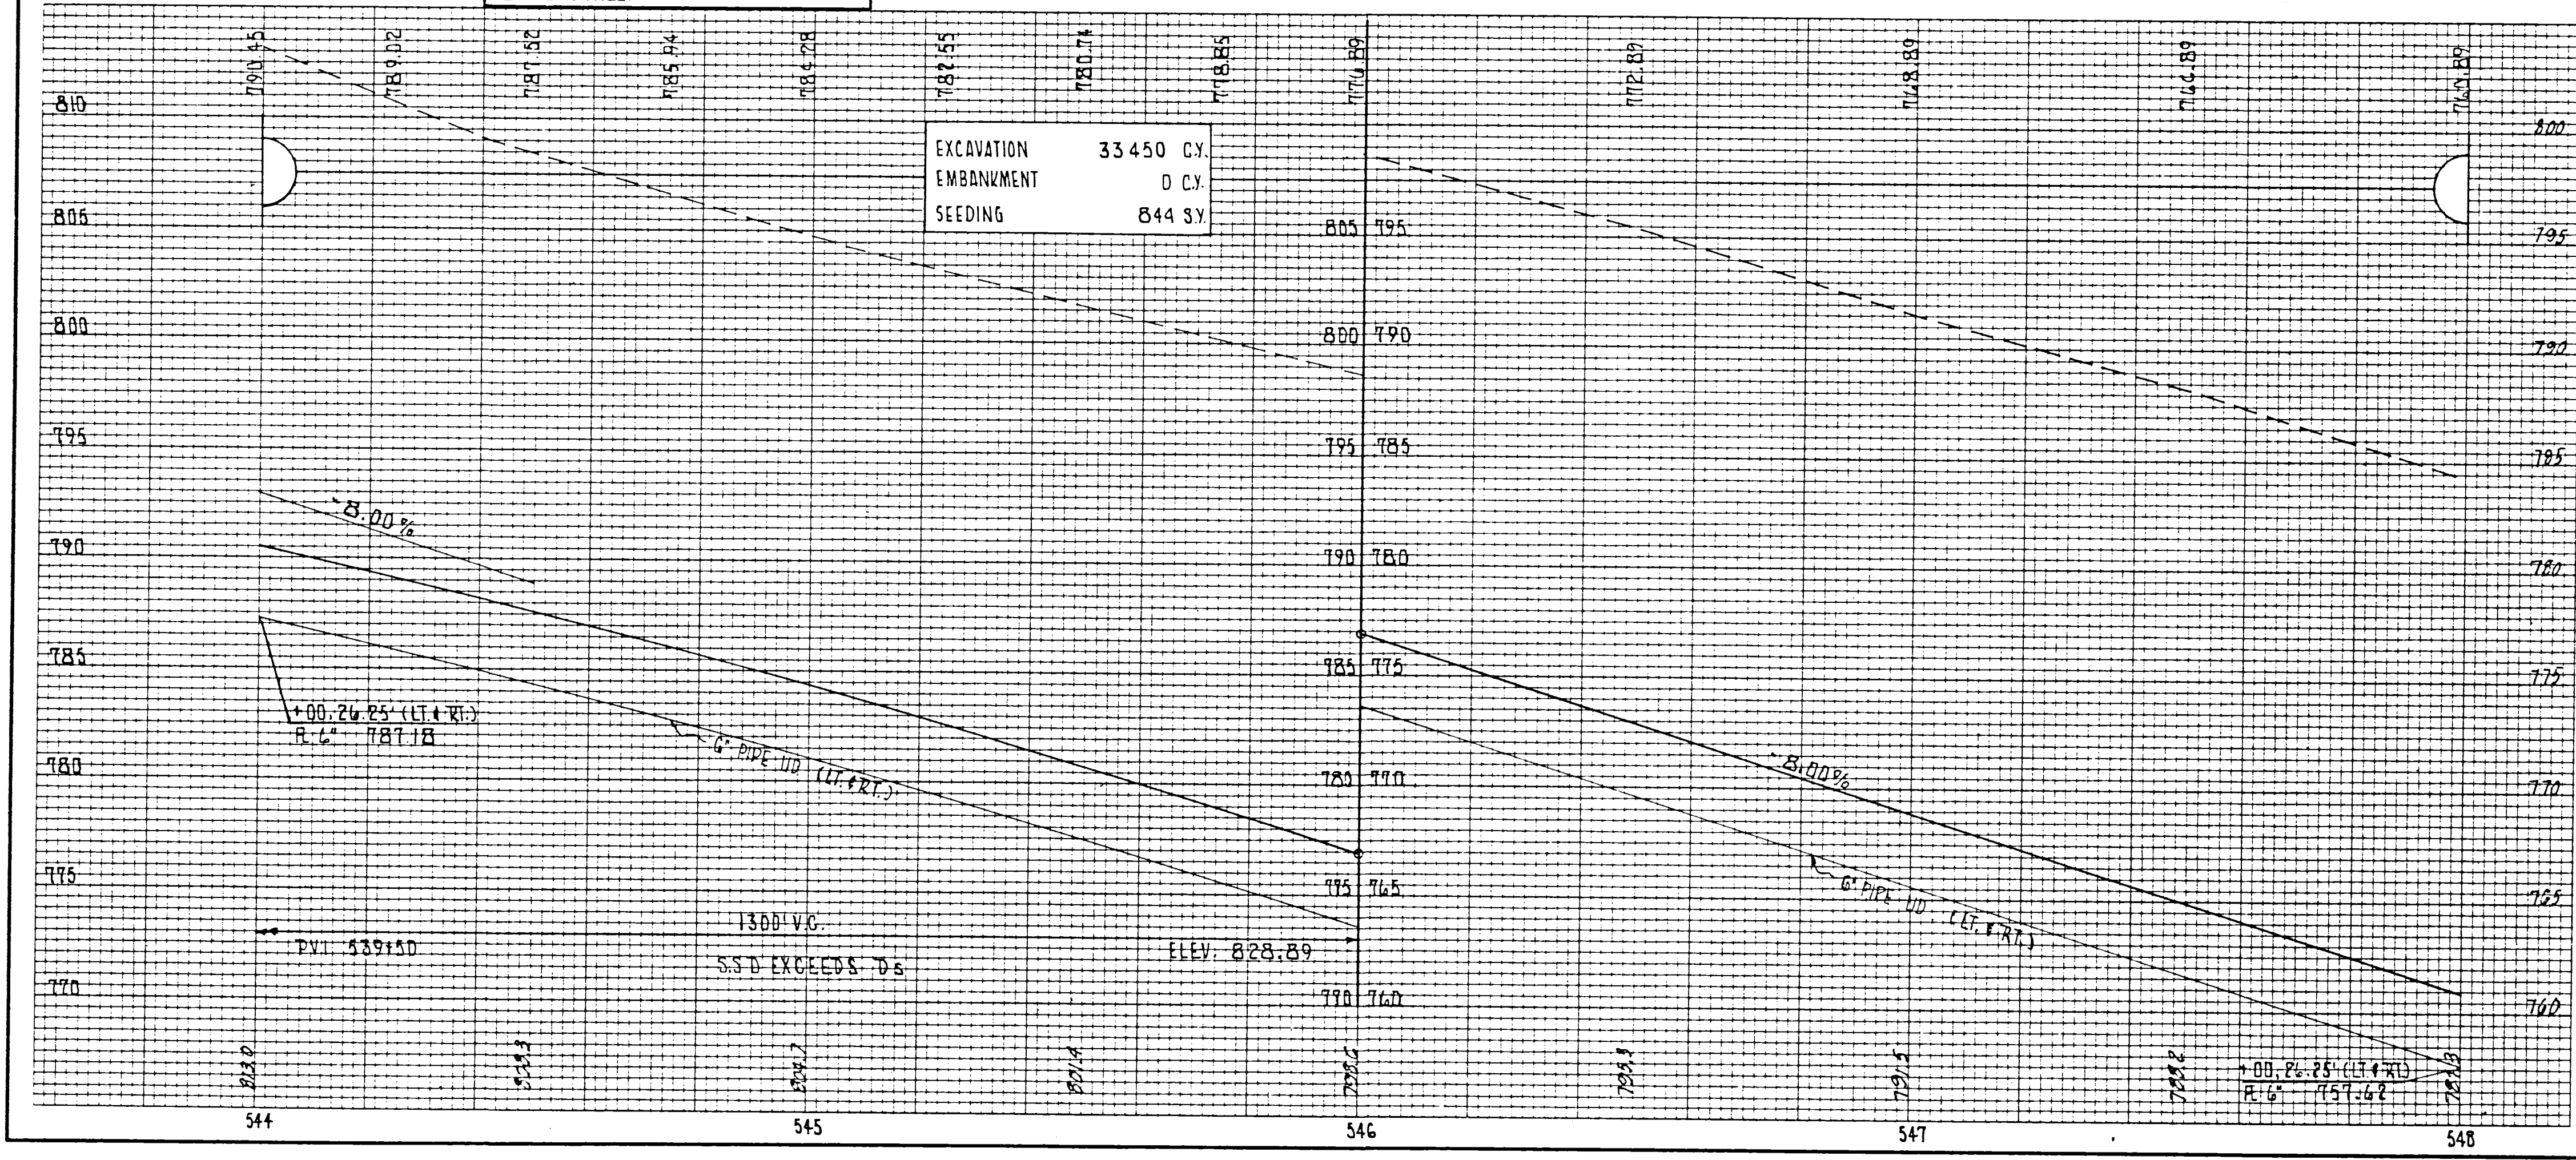

* 707.01 TYPE III OR 707.21 TYPE III

REF.	STATION TO STATION	SIDE	PIPE UNDERDRAIN	6" L.F.																
1-UD	544+00 TO 548+00	LT.	400																	
2-UD	544+00 TO 548+00	RT.	400																	
TOTALS			800																	