


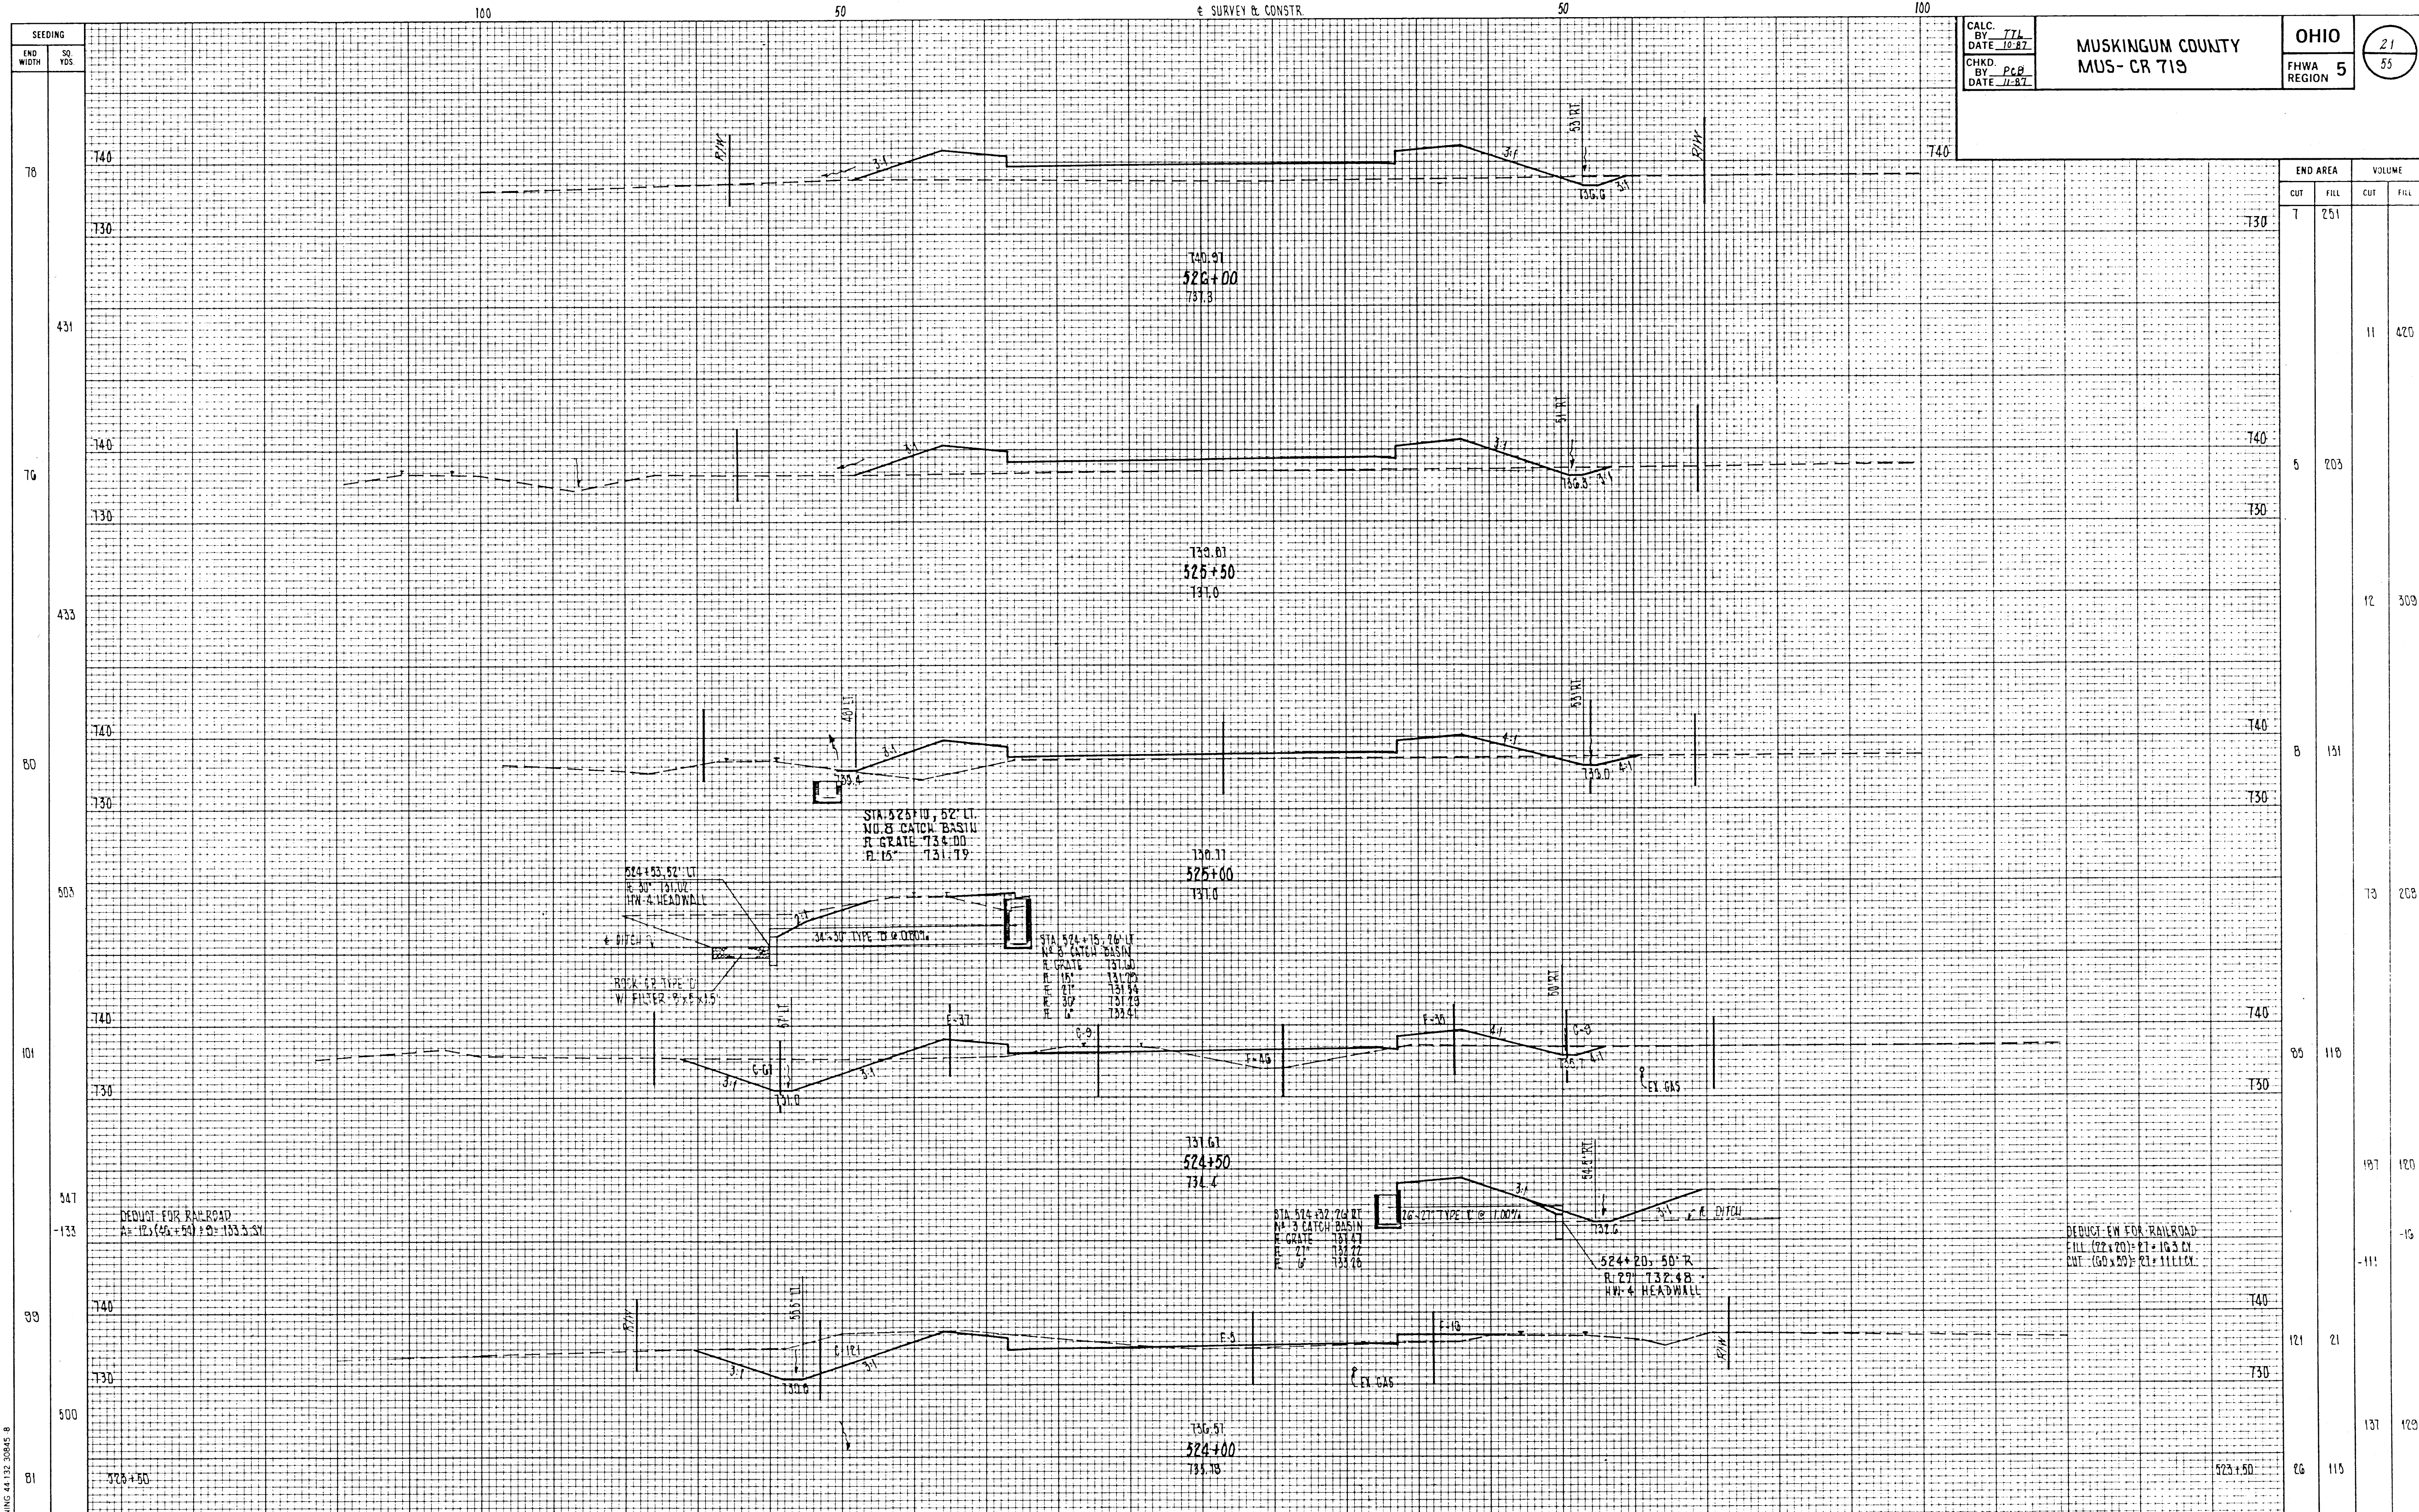

CALC. BY: TFL

DATE: 10-87

CHKD. BY: P.C.B.

DATE: 11-87

MUSKINGUM COUNTY
MUS- CR 719

OHIO

FHWA REGION 5

21
55

END AREA		VOLUME	
CUT	FILL	CUT	FILL
7	251		
		11	420
5	203		
		12	309
B	131		
		13	208
85	118		
		197	120
		-16	
		-111	
121	21		
		131	129
EG	115		