


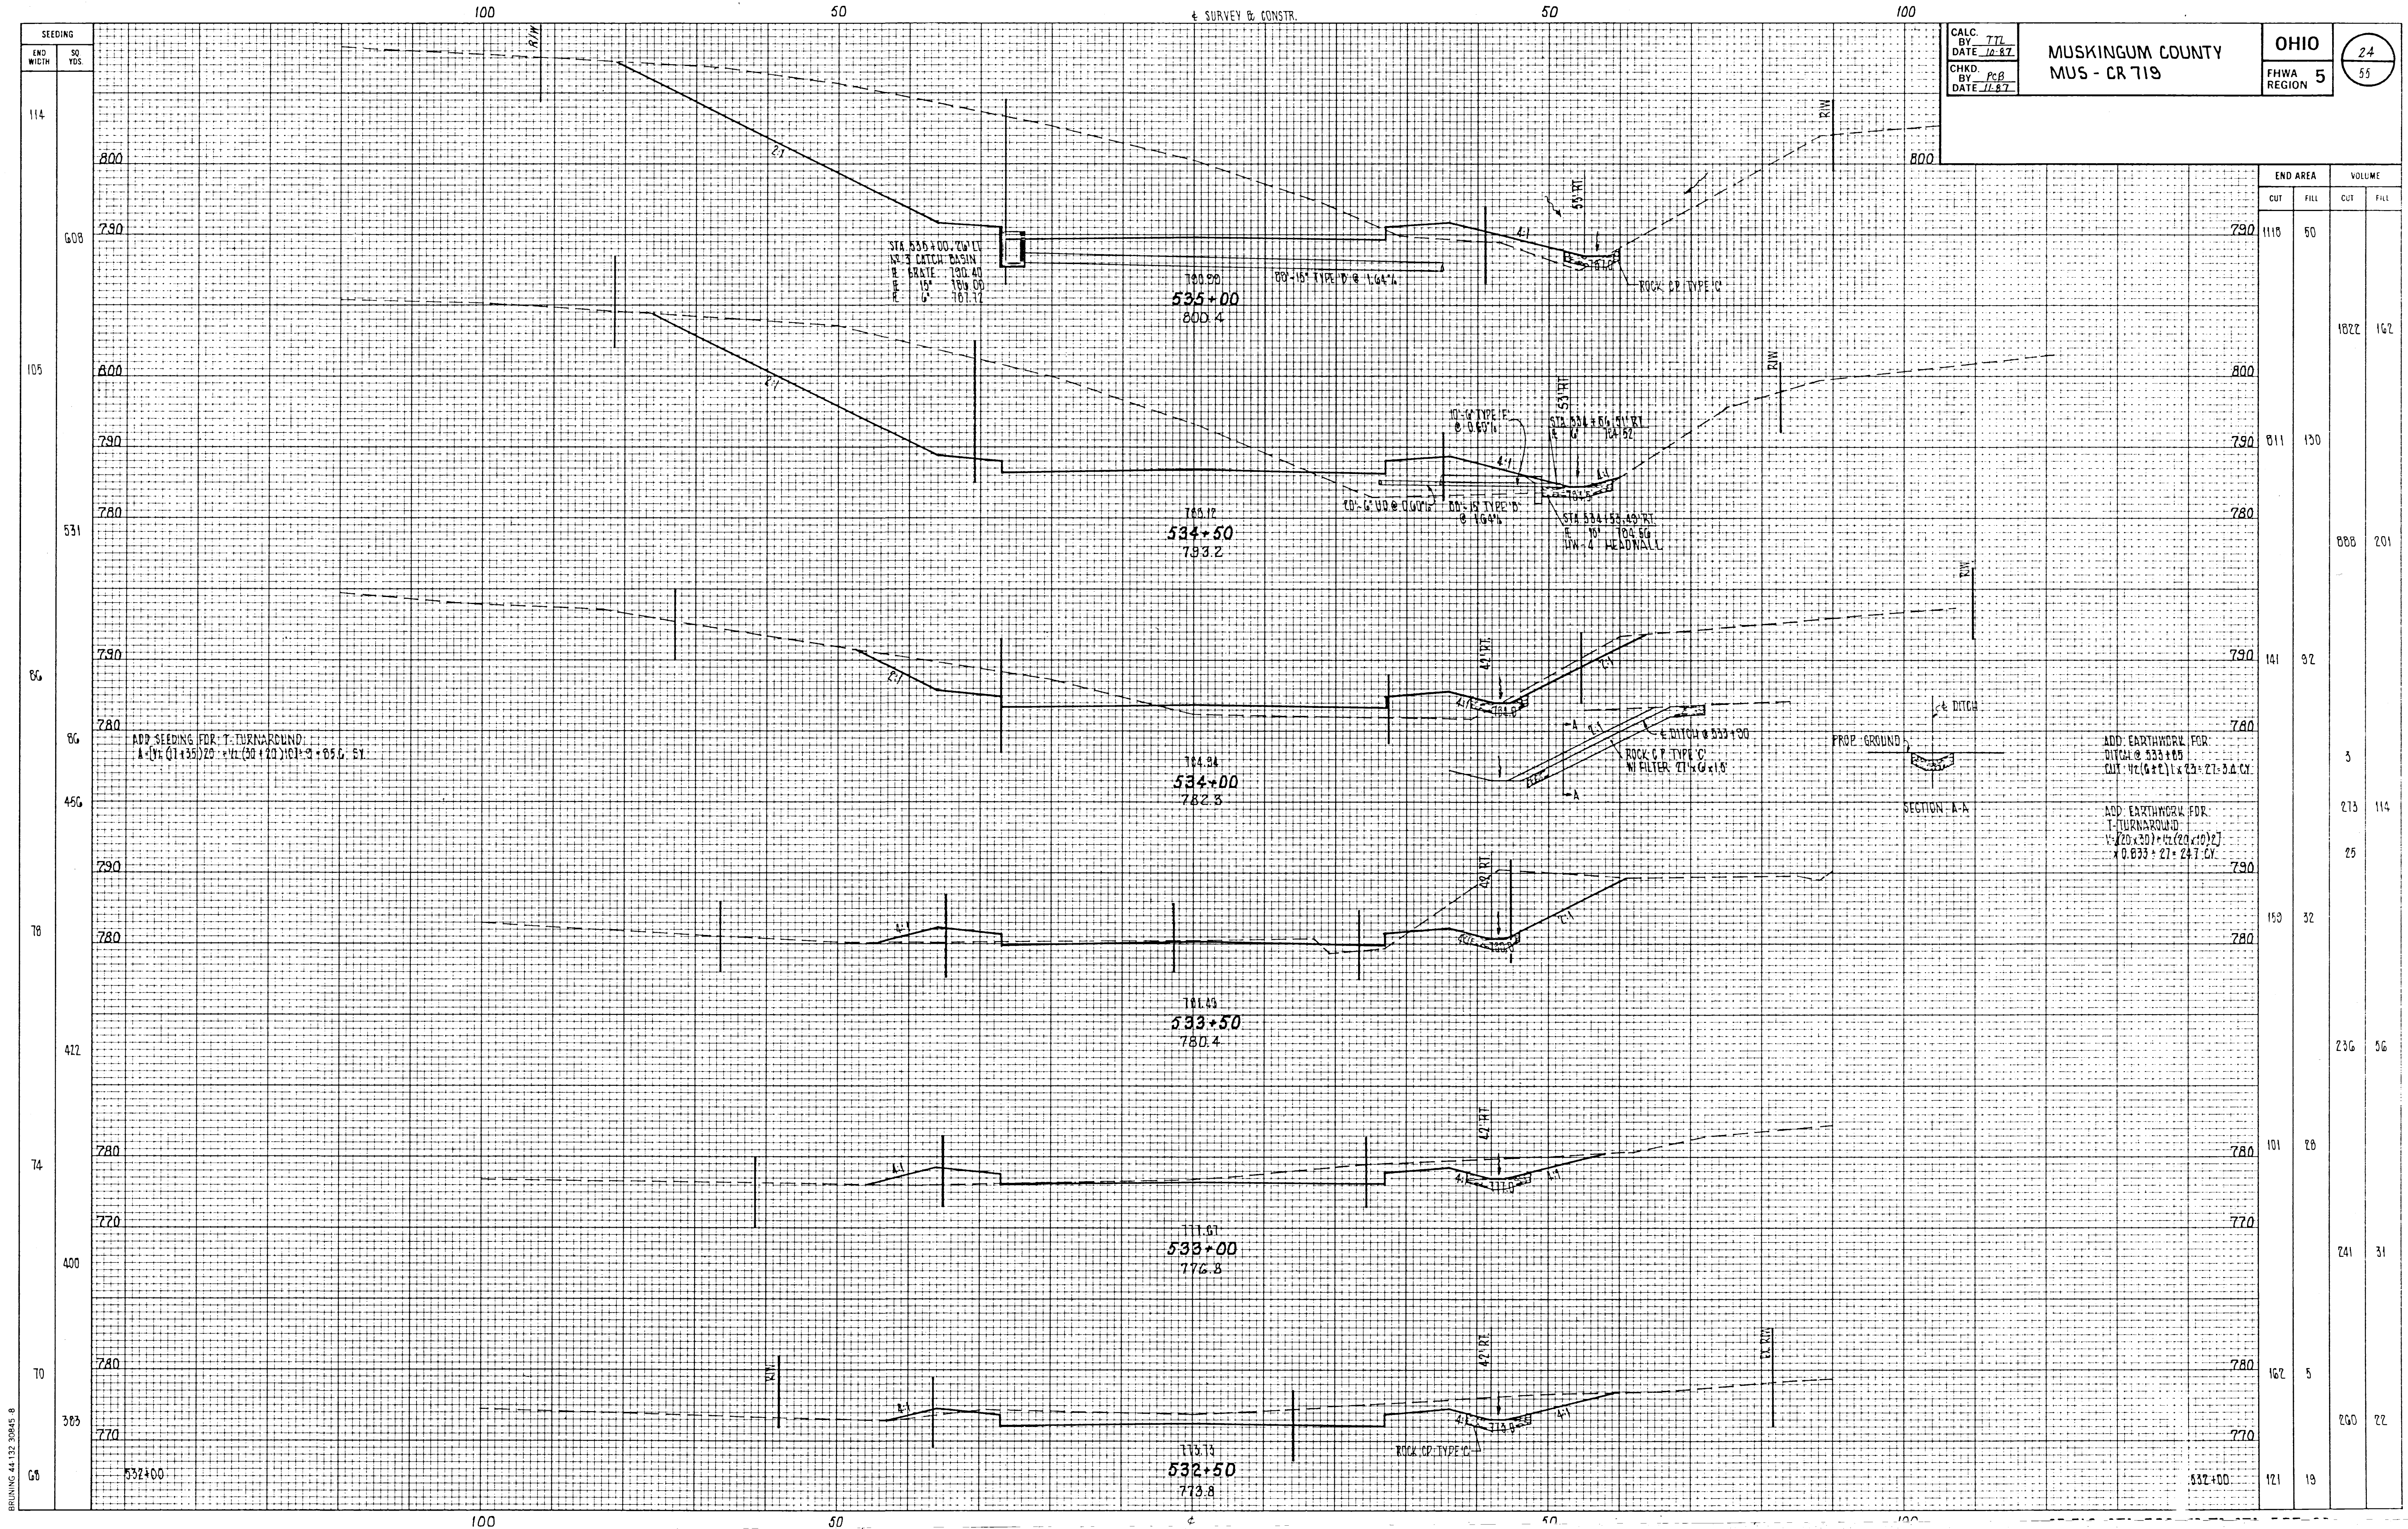

CALC. BY T.T.L.
DATE 10-87
CHKD. BY P.C.B.
DATE 11-87

MUSKINGUM COUNTY
MUS - CR 719

OHIO
FHWA REGION 5

24
55

END AREA		VOLUME	
CUT	FILL	CUT	FILL
1118	50		
		1822	162
811	130		
		888	201
141	92		
		3	
		213	114
		25	
153	32		
		236	56
101	28		
		241	31
162	5		
		260	22
121	19		

BRUNING 44-132 30945-8