


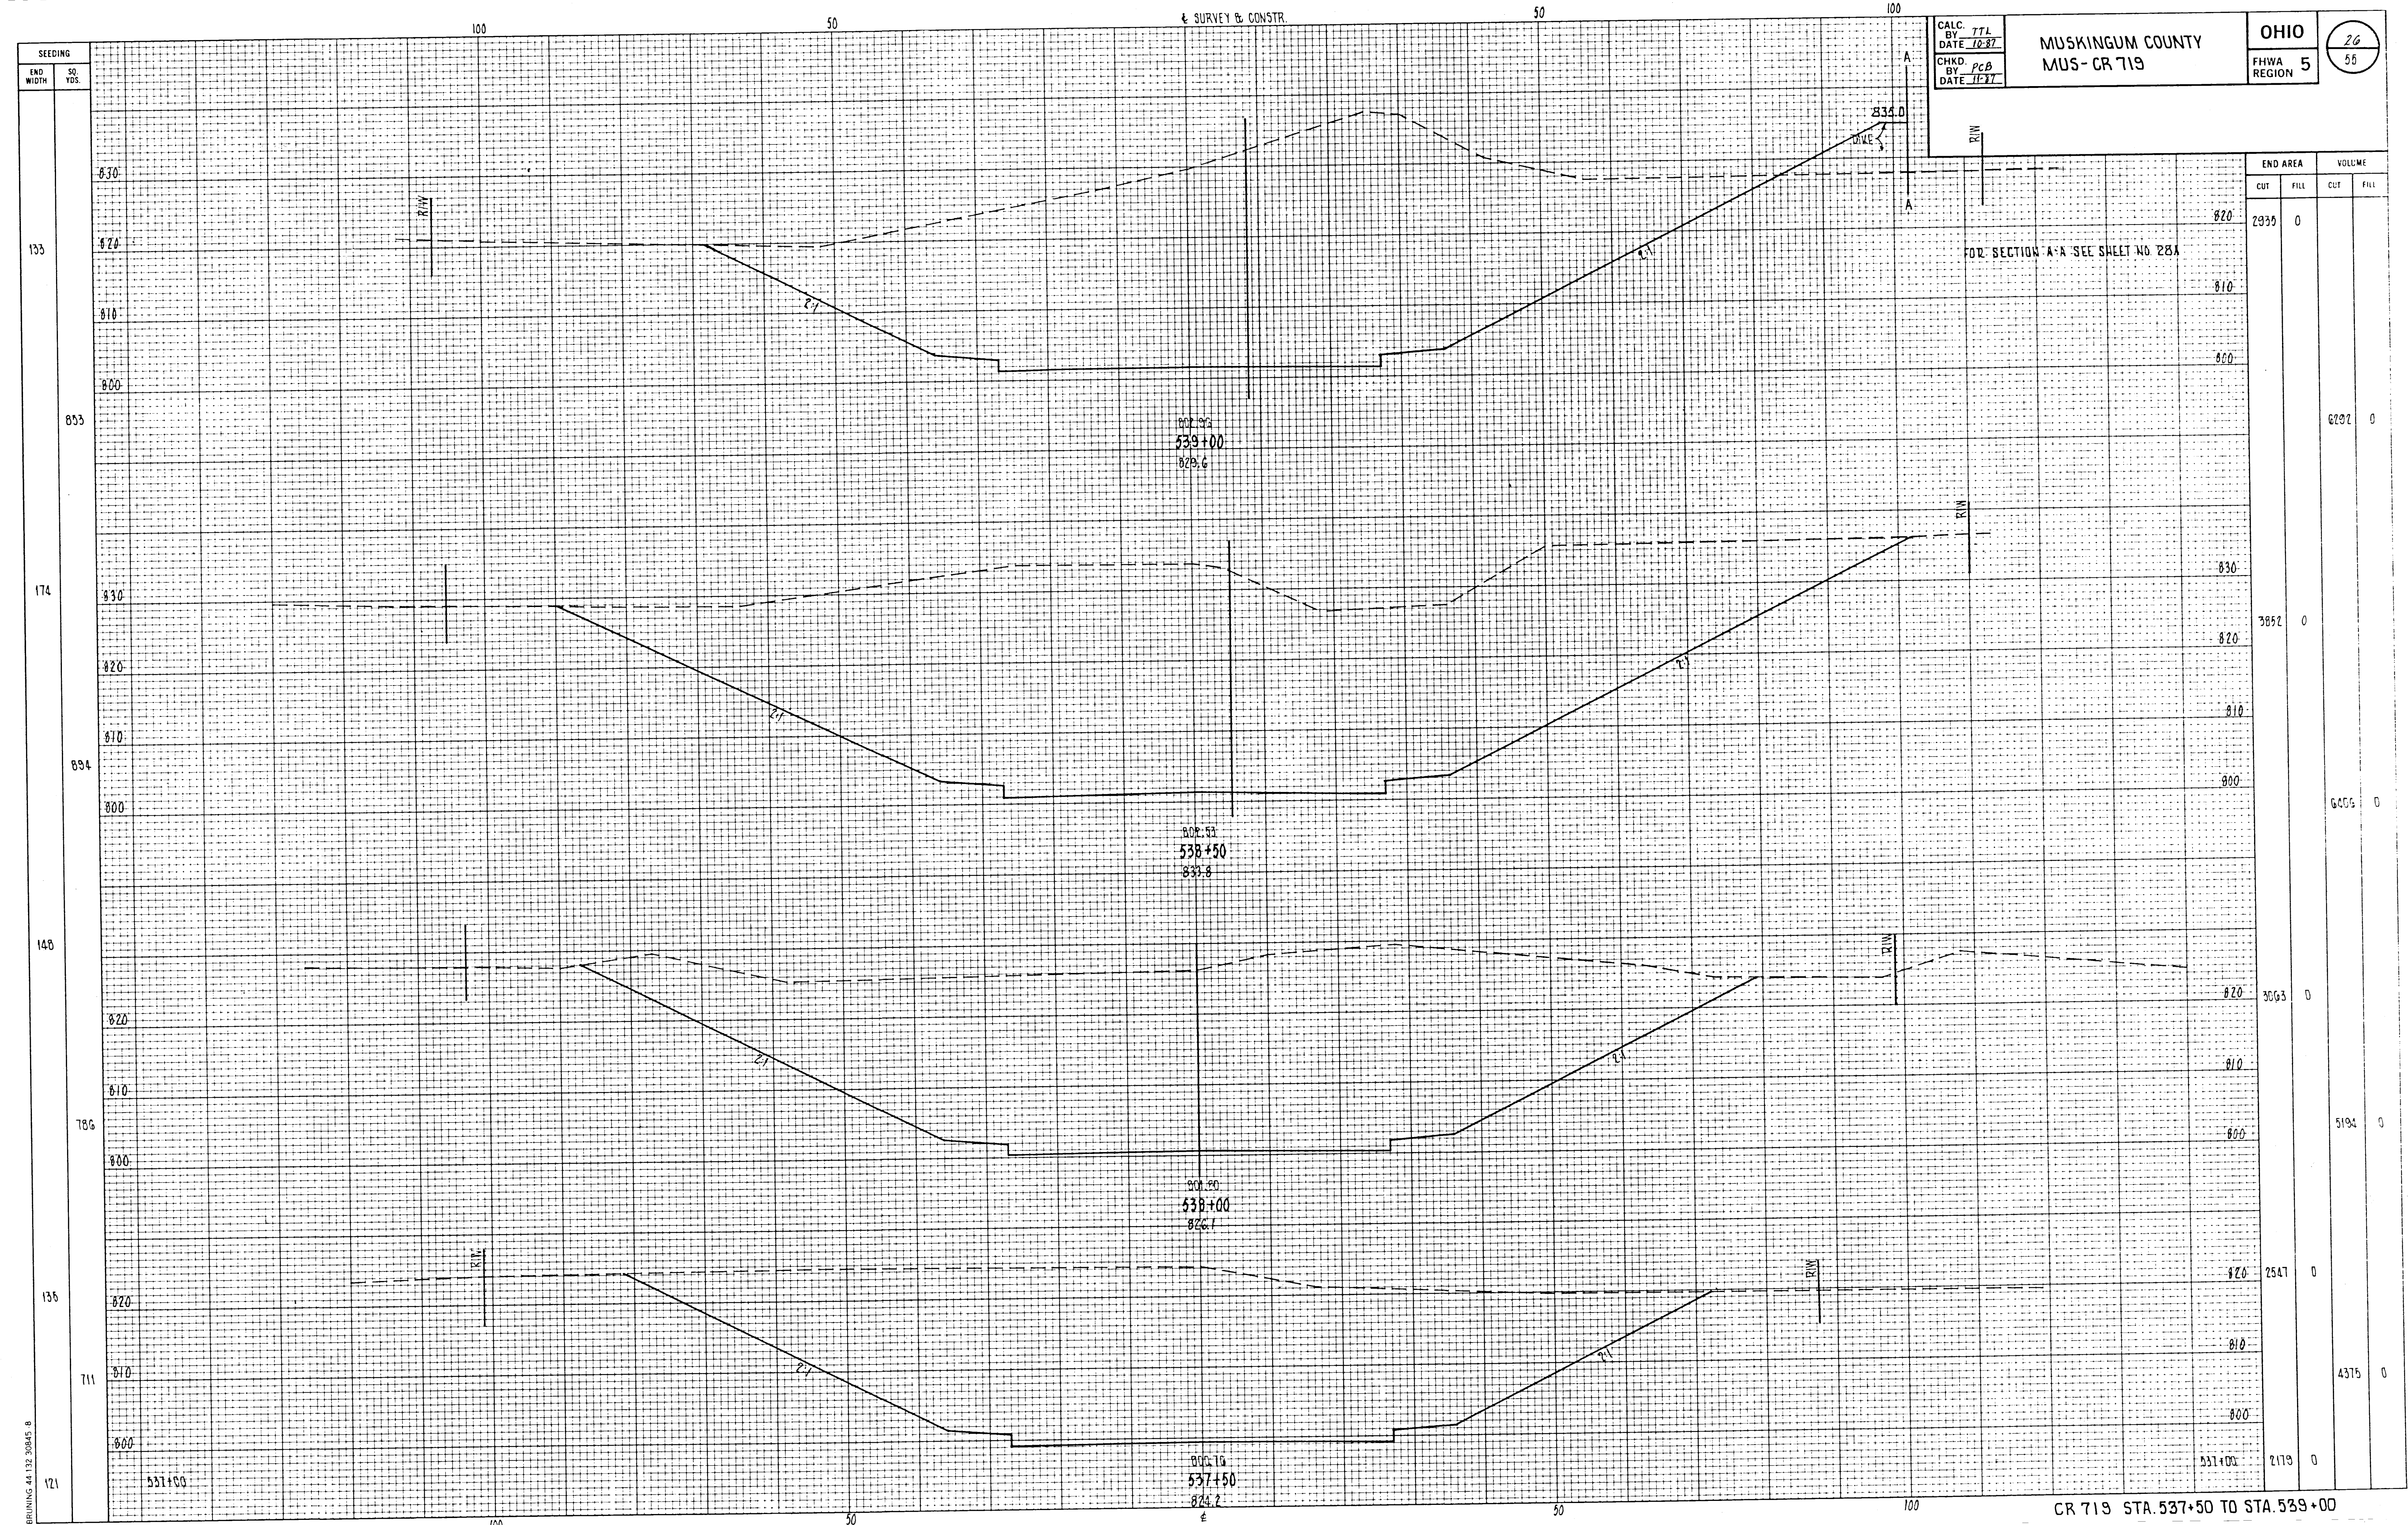

CALC. T.T.L.
BY DATE 10-87

CHKD. PCB
BY DATE 11-87

MUSKINGUM COUNTY
MUS- CR 719

OHIO
FHWA REGION 5

26
55

END AREA		VOLUME	
CUT	FILL	CUT	FILL
2935	0		
		6292	0
3852	0		
		6006	0
3063	0		
		5194	0
2547	0		
		4375	0
2119	0		

FOR SECTION A-A SEE SHEET NO 28A

SEEDING

END WIDTH SO YDS.

133

174

148

786

135

711

121

BRUNING 44 132 30845 8