


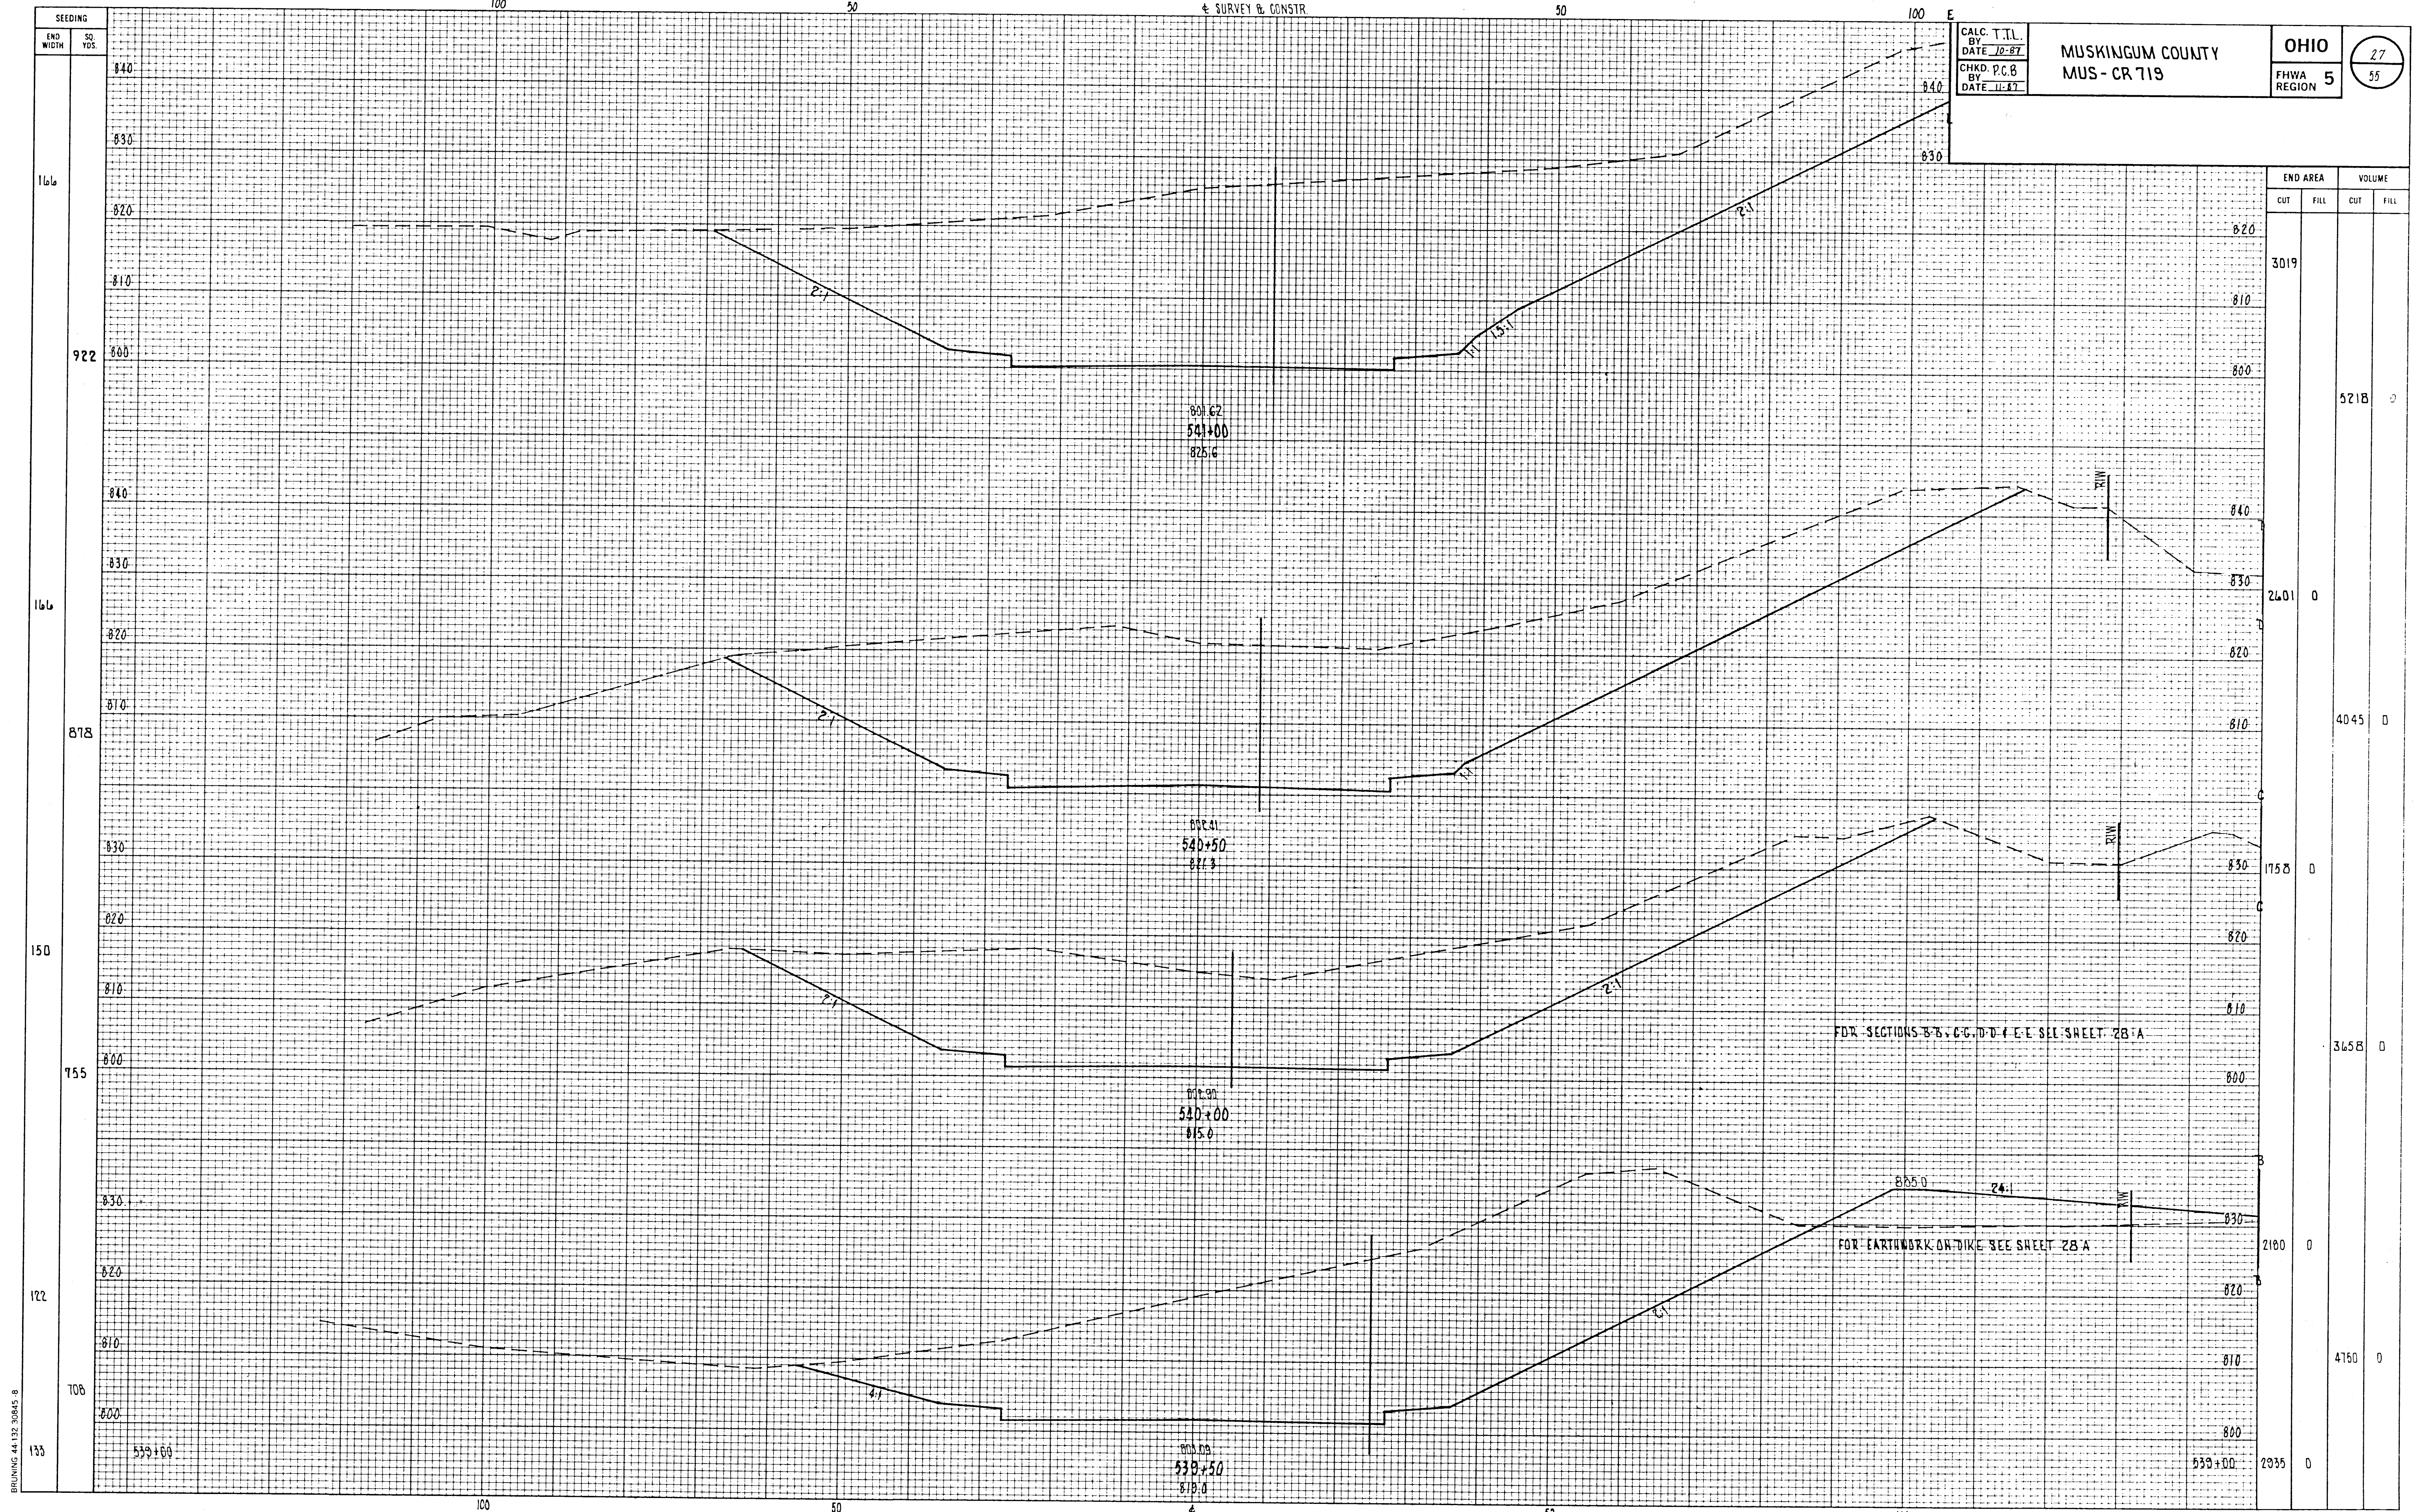

CALC. T.I.L.
BY
DATE 10-87

CHKD. P.C.B.
BY
DATE 11-87

MUSKINGUM COUNTY
MUS - CR 719

OHIO

FHWA REGION 5

27

55

END AREA		VOLUME	
CUT	FILL	CUT	FILL
3019			
		5218	0
2401	0		
		4045	0
		1758	0
		3658	0
		2100	0
		4760	0
		2935	0

FOR SECTIONS B-B, C-C, D-D & E-E SEE SHEET 28-A

FOR EARTHWORK ON DIKE SEE SHEET 28-A

BRUNING 44 132 30845 8