


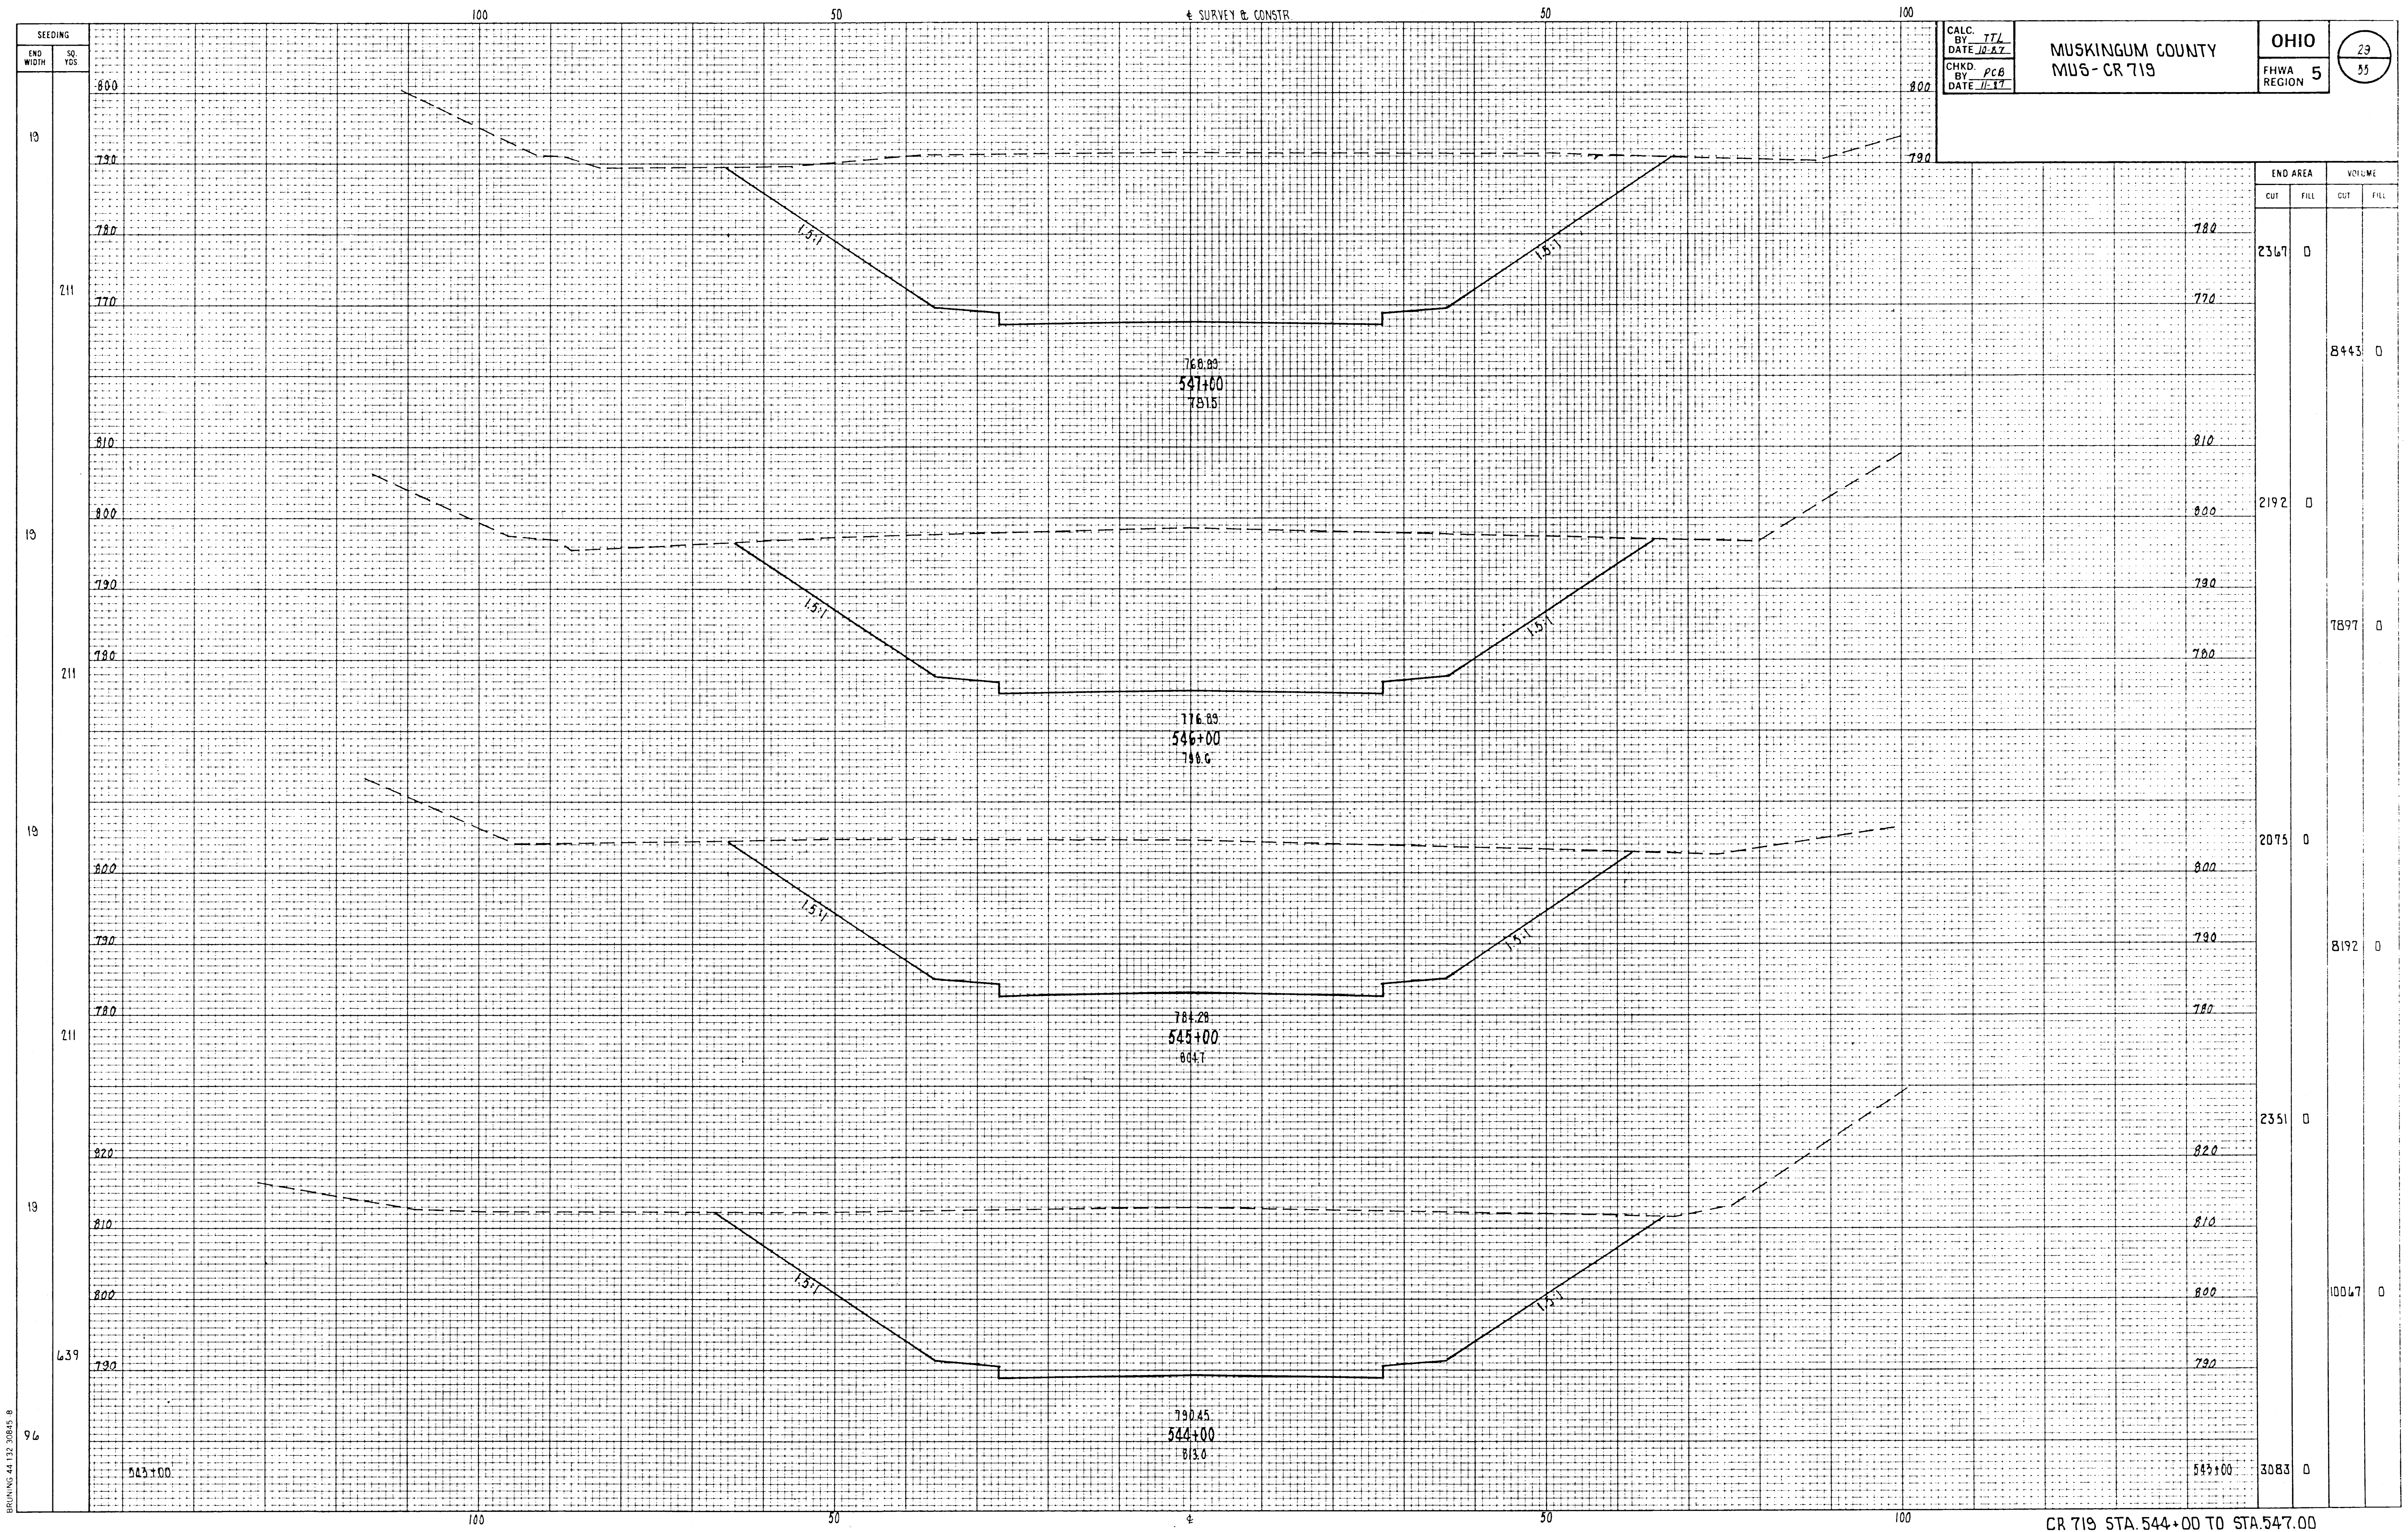

CALC. BY: TFL
DATE: 10-87
CHKD. BY: PCB
DATE: 11-87

MUSKINGUM COUNTY
MUS-CR 719

OHIO
FHWA REGION 5

29
55

END AREA		VOLUME	
CUT	FILL	CUT	FILL
2367	0	8443	0
2192	0	7897	0
2075	0	8192	0
2351	0	10067	0
3083	0		

BRUNING 44 132 30845 8

CR 719 STA. 544+00 TO STA. 547+00