


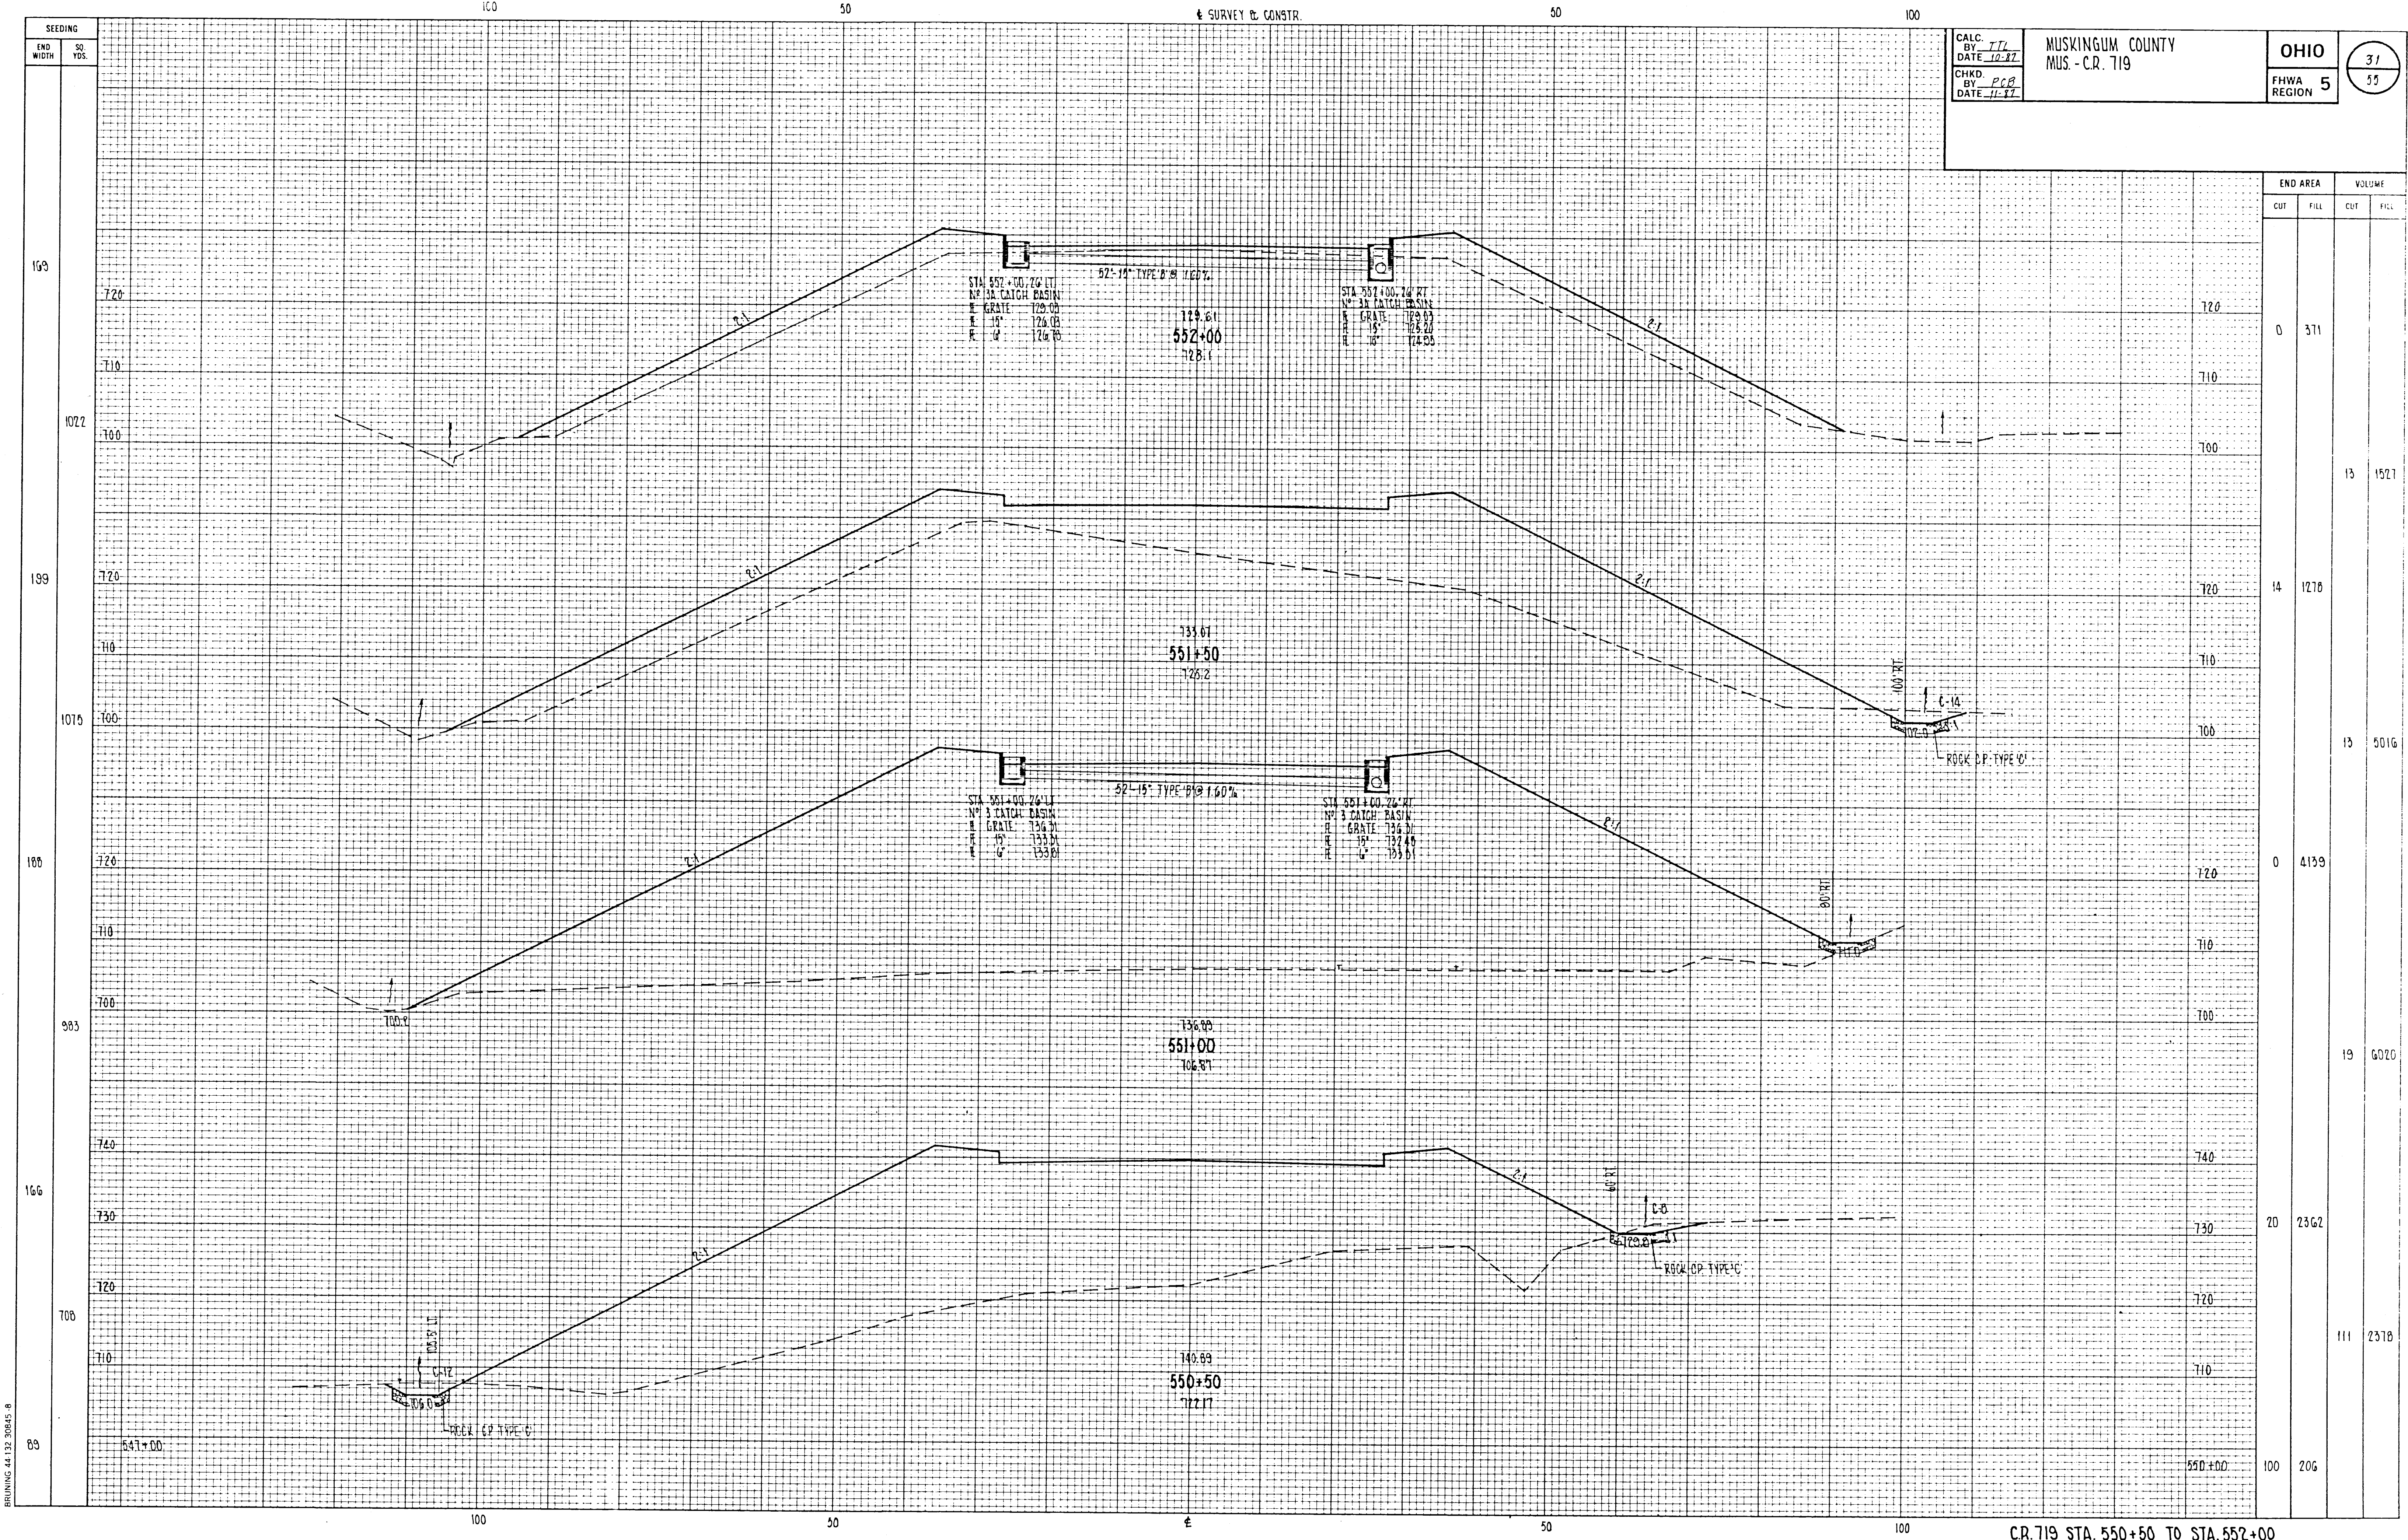

CALC.
BY TFL
DATE 10-87

CHKD.
BY PCB
DATE 11-87

MUSKINGUM COUNTY
MUS. - C.R. 719

OHIO
FHWA REGION 5

31
55

END AREA	VOLUME	
	CUT	FILL
0	371	
13		1521
14		1278
13		5016
0	4139	
19		6020
20	2362	
111		2318
100	206	

C.R. 719 STA. 550+50 TO STA. 552+00