


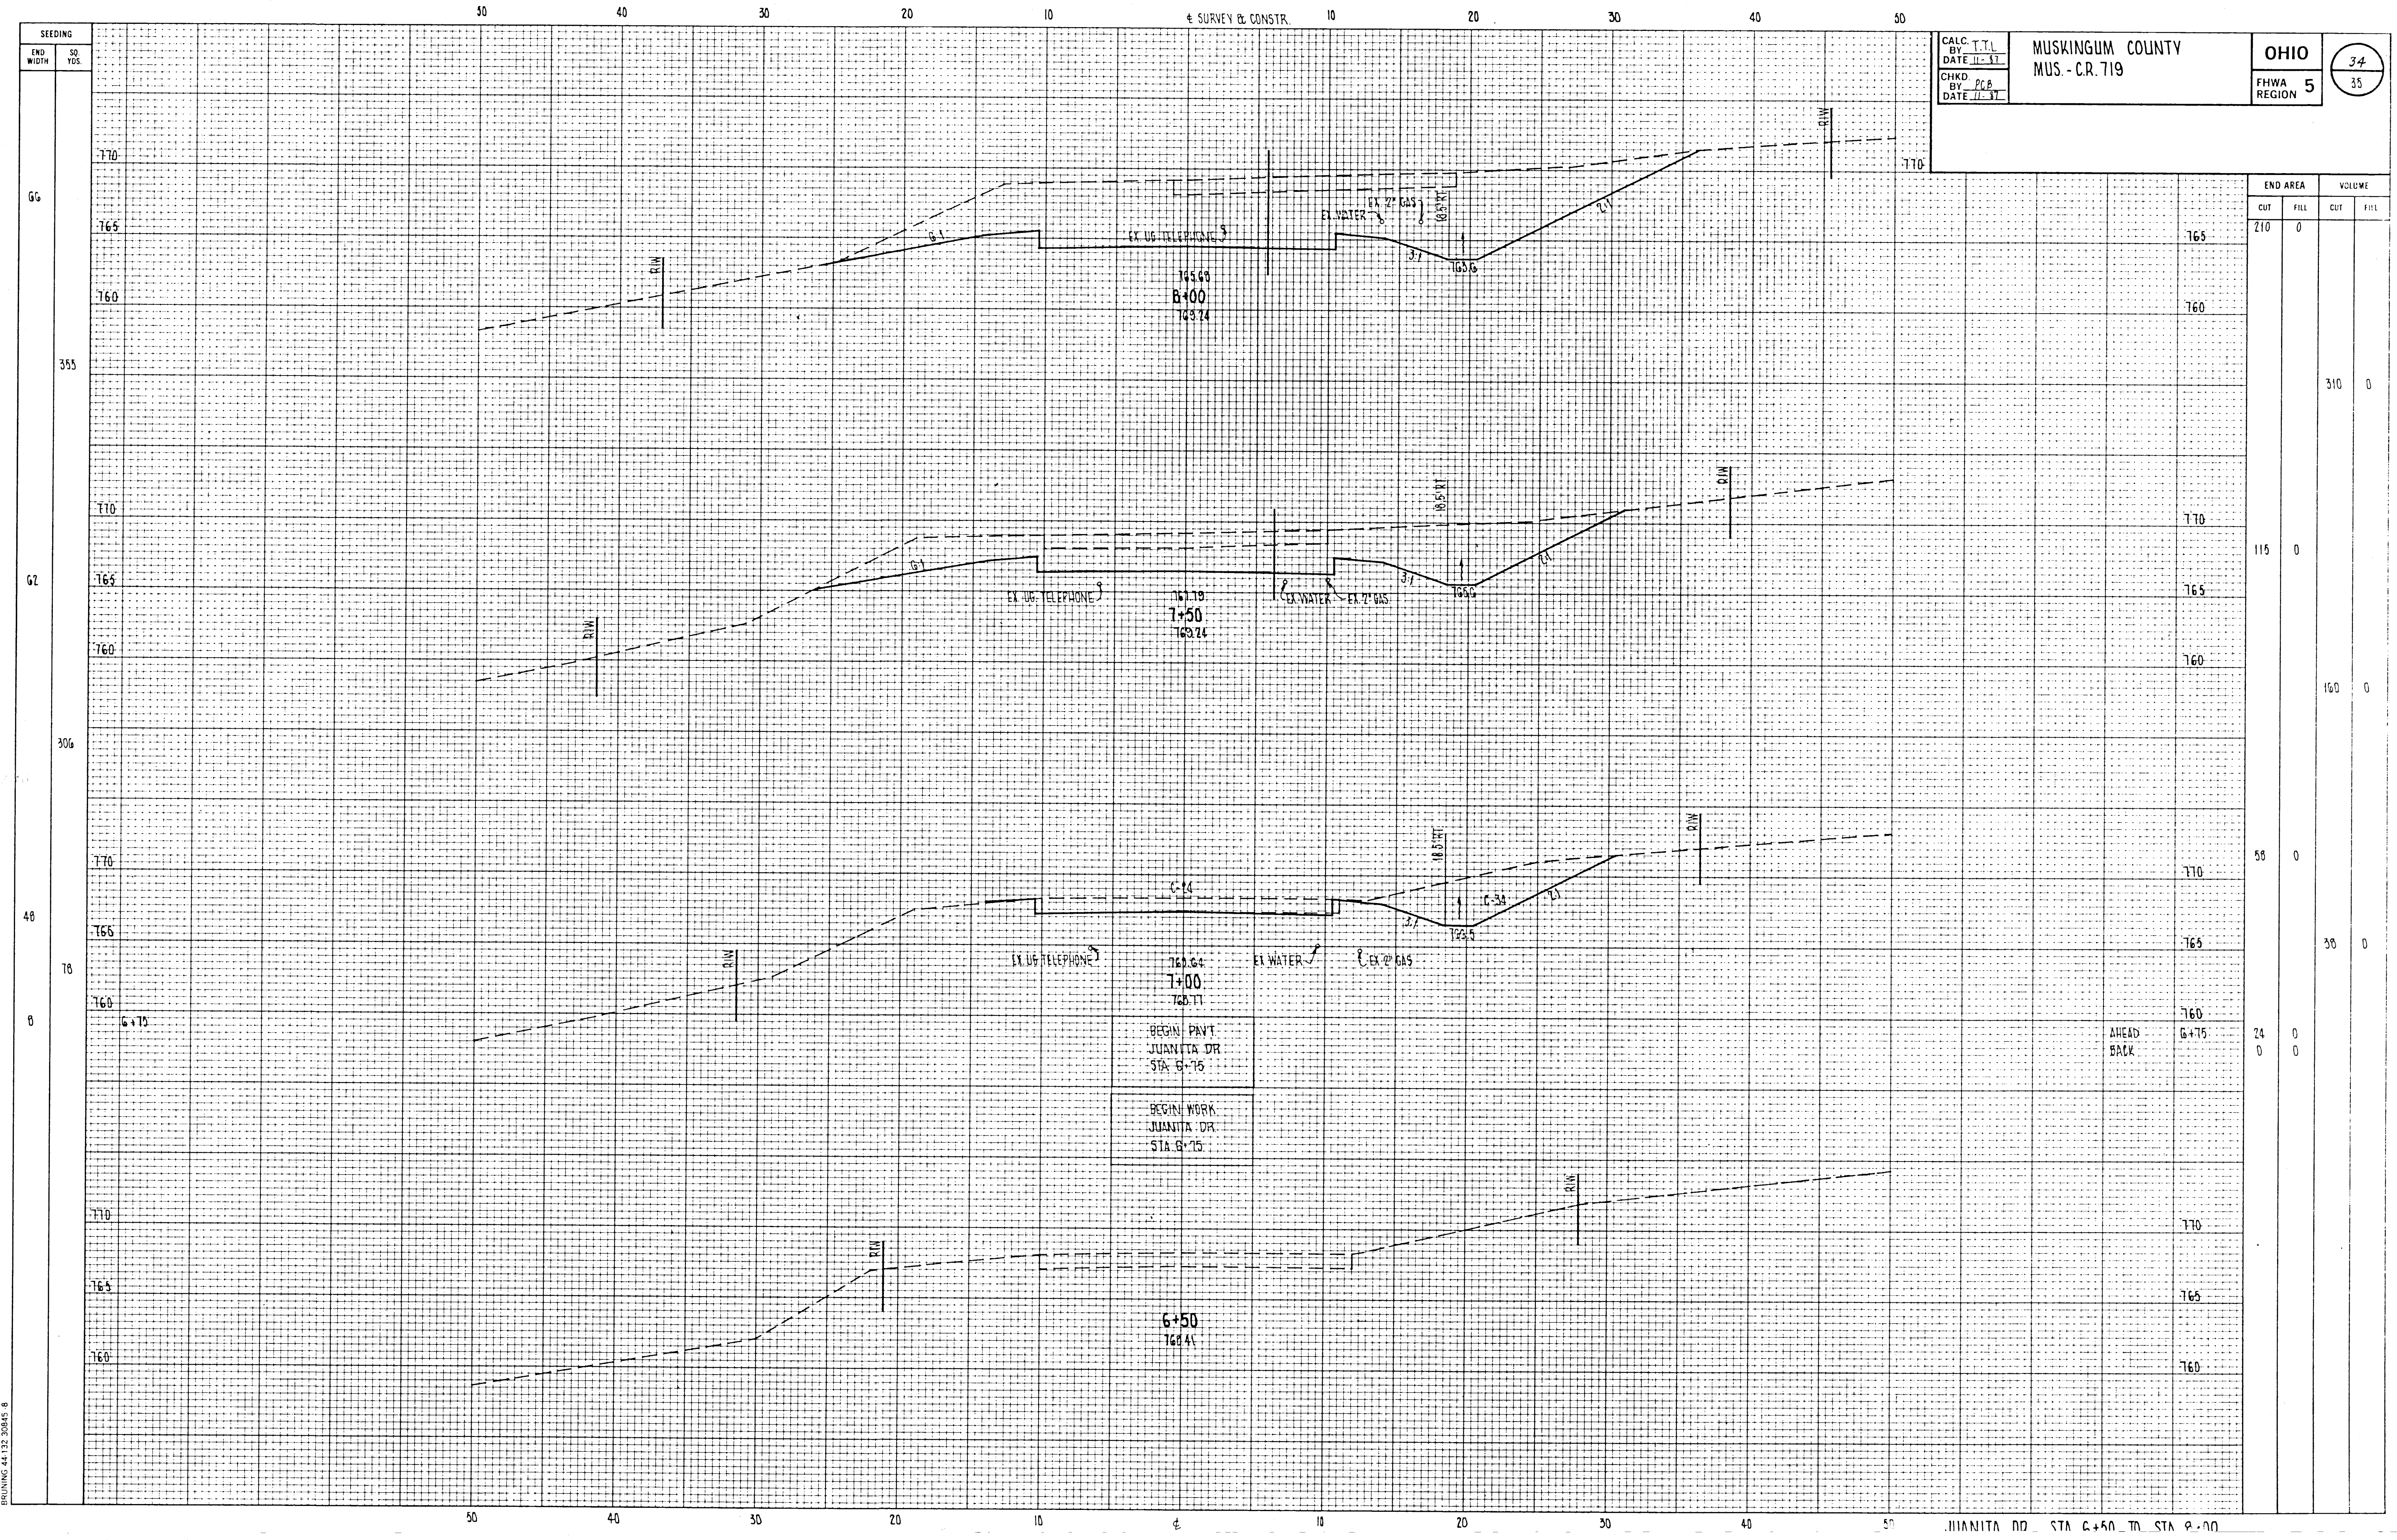

CALC. BY: T.T.L.
DATE: 11-57

CHKD. BY: P.C.B.
DATE: 11-57

MUSKINGUM COUNTY
MUS.-C.R. 719

OHIO
FHWA REGION 5

34
35

END AREA		VOLUME	
CUT	FILL	CUT	FILL
210	0		
		310	0
115	0		
		160	0
58	0		
		38	0
24	0		
0	0		

BRUNING 44132 30845 8