


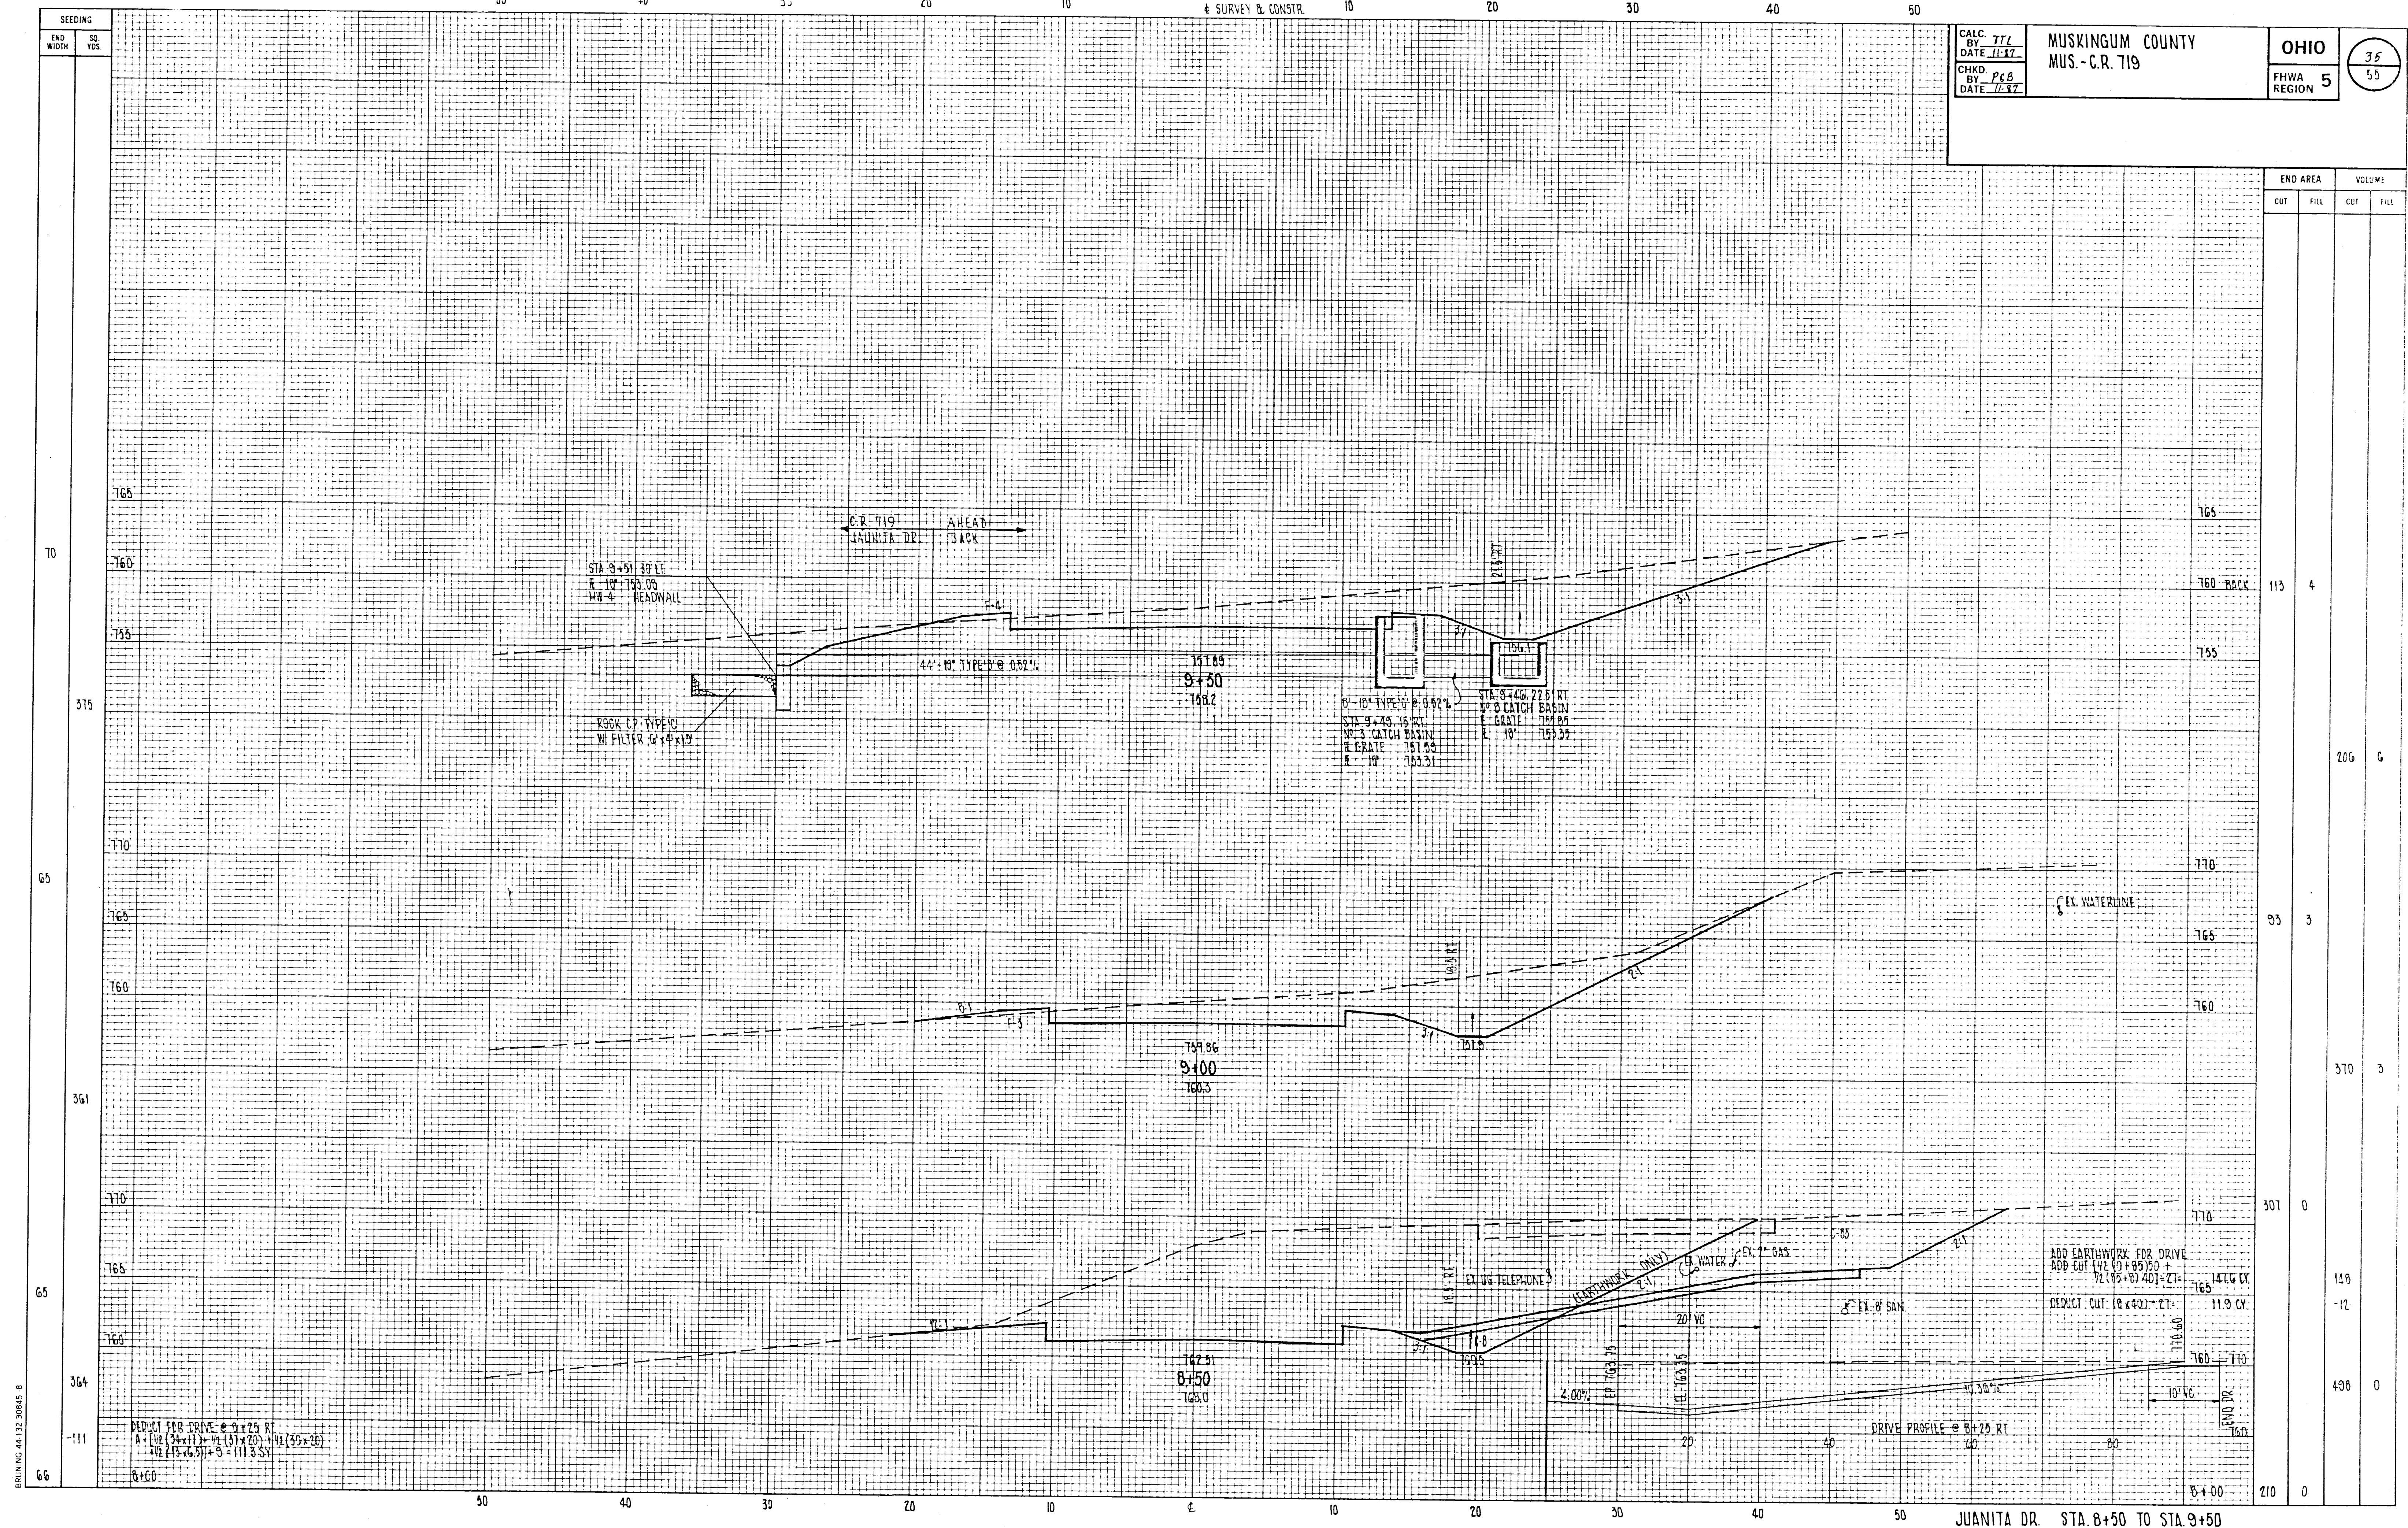

CALC.
BY
DATE

TTL
11-17

CHKD.
BY
DATE

PGB
12-87

MUSKINGUM COUNTY
MUS.-C.R. 719

OHIO

FHWA
REGION 5

35

55

END AREA		VOLUME	
CUT	FILL	CUT	FILL
113	4		
206	6		
93	3		
370	3		
307	0		
118	12		
498	0		
210	0		

JUANITA DR. STA 8+50 TO STA 9+50