


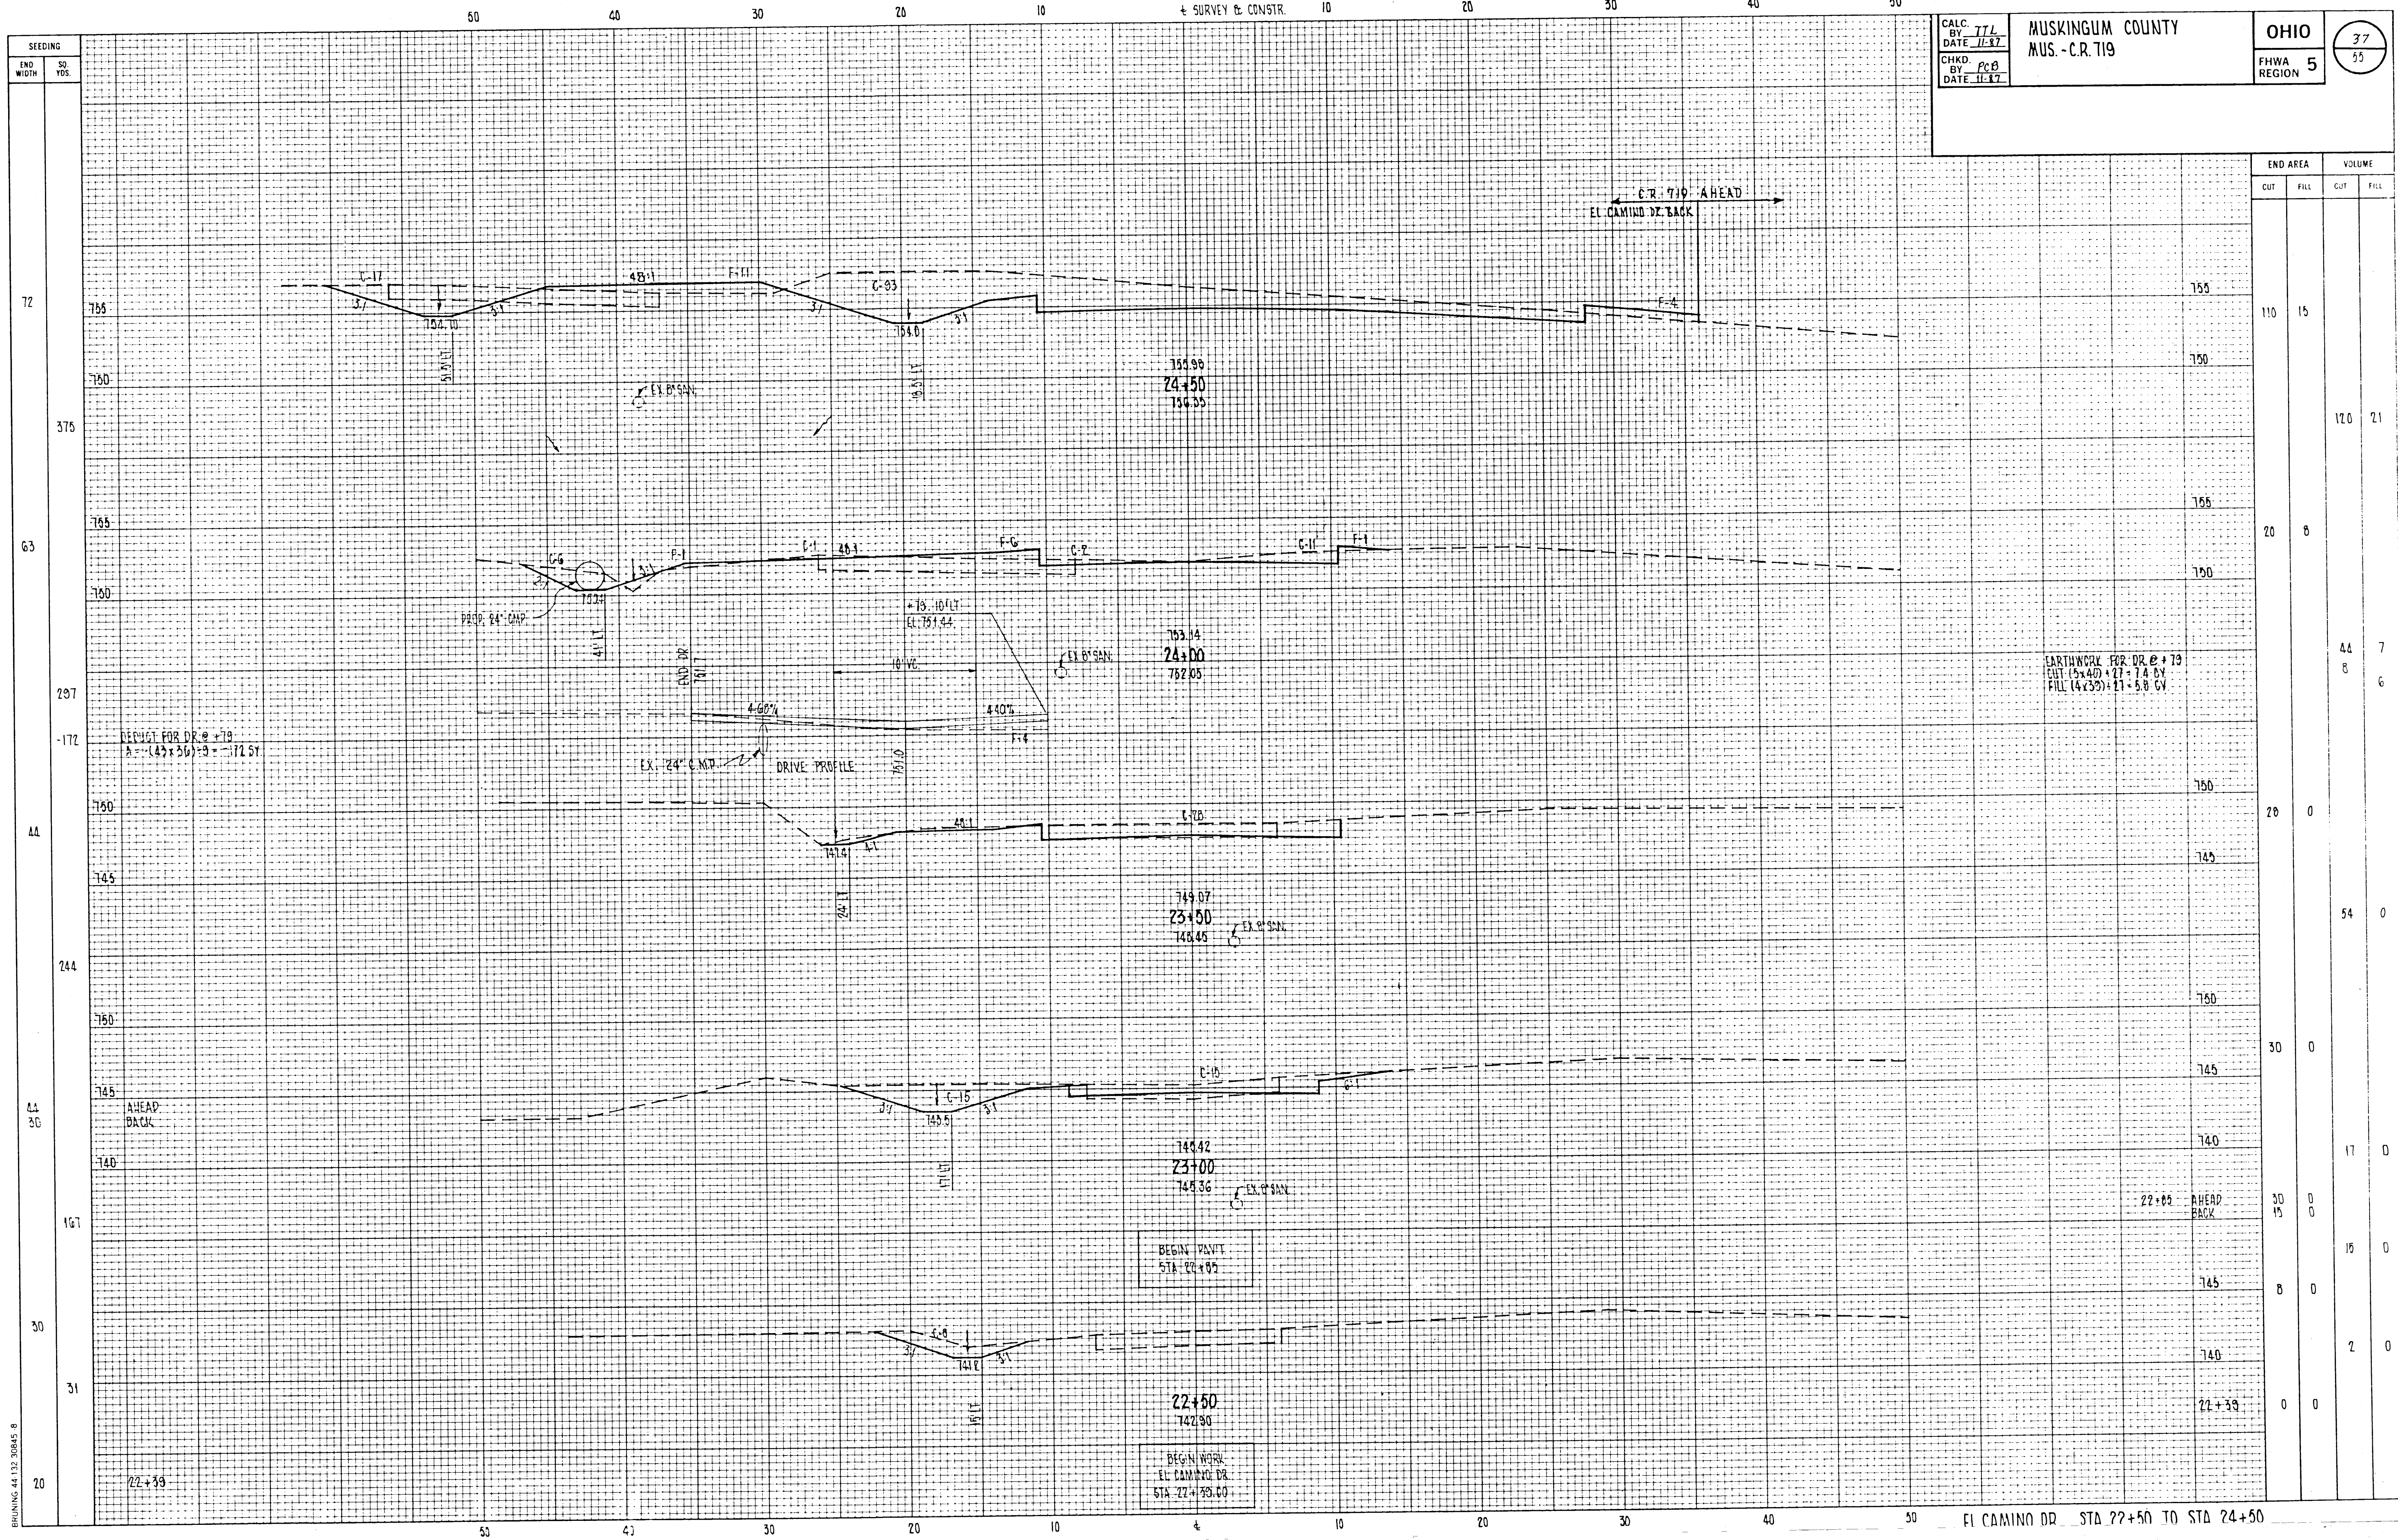

CALC. BY TTL
DATE 11-87

CHKD. BY PCB
DATE 11-87

MUSKINGUM COUNTY
MUS. - CR 719

OHIO
FHWA REGION 5

37
55

END AREA		VOLUME	
CUT	FILL	CUT	FILL
110	15		
		120	21
20	8		
		44	7
		8	6
28	0		
		54	0
30	0		
		17	0
30	0		
15	0		
8	0		
		2	0
0	0		

EL CAMINO DR STA 22+50 TO STA 24+50

BRUNING 44 12 20845 8