


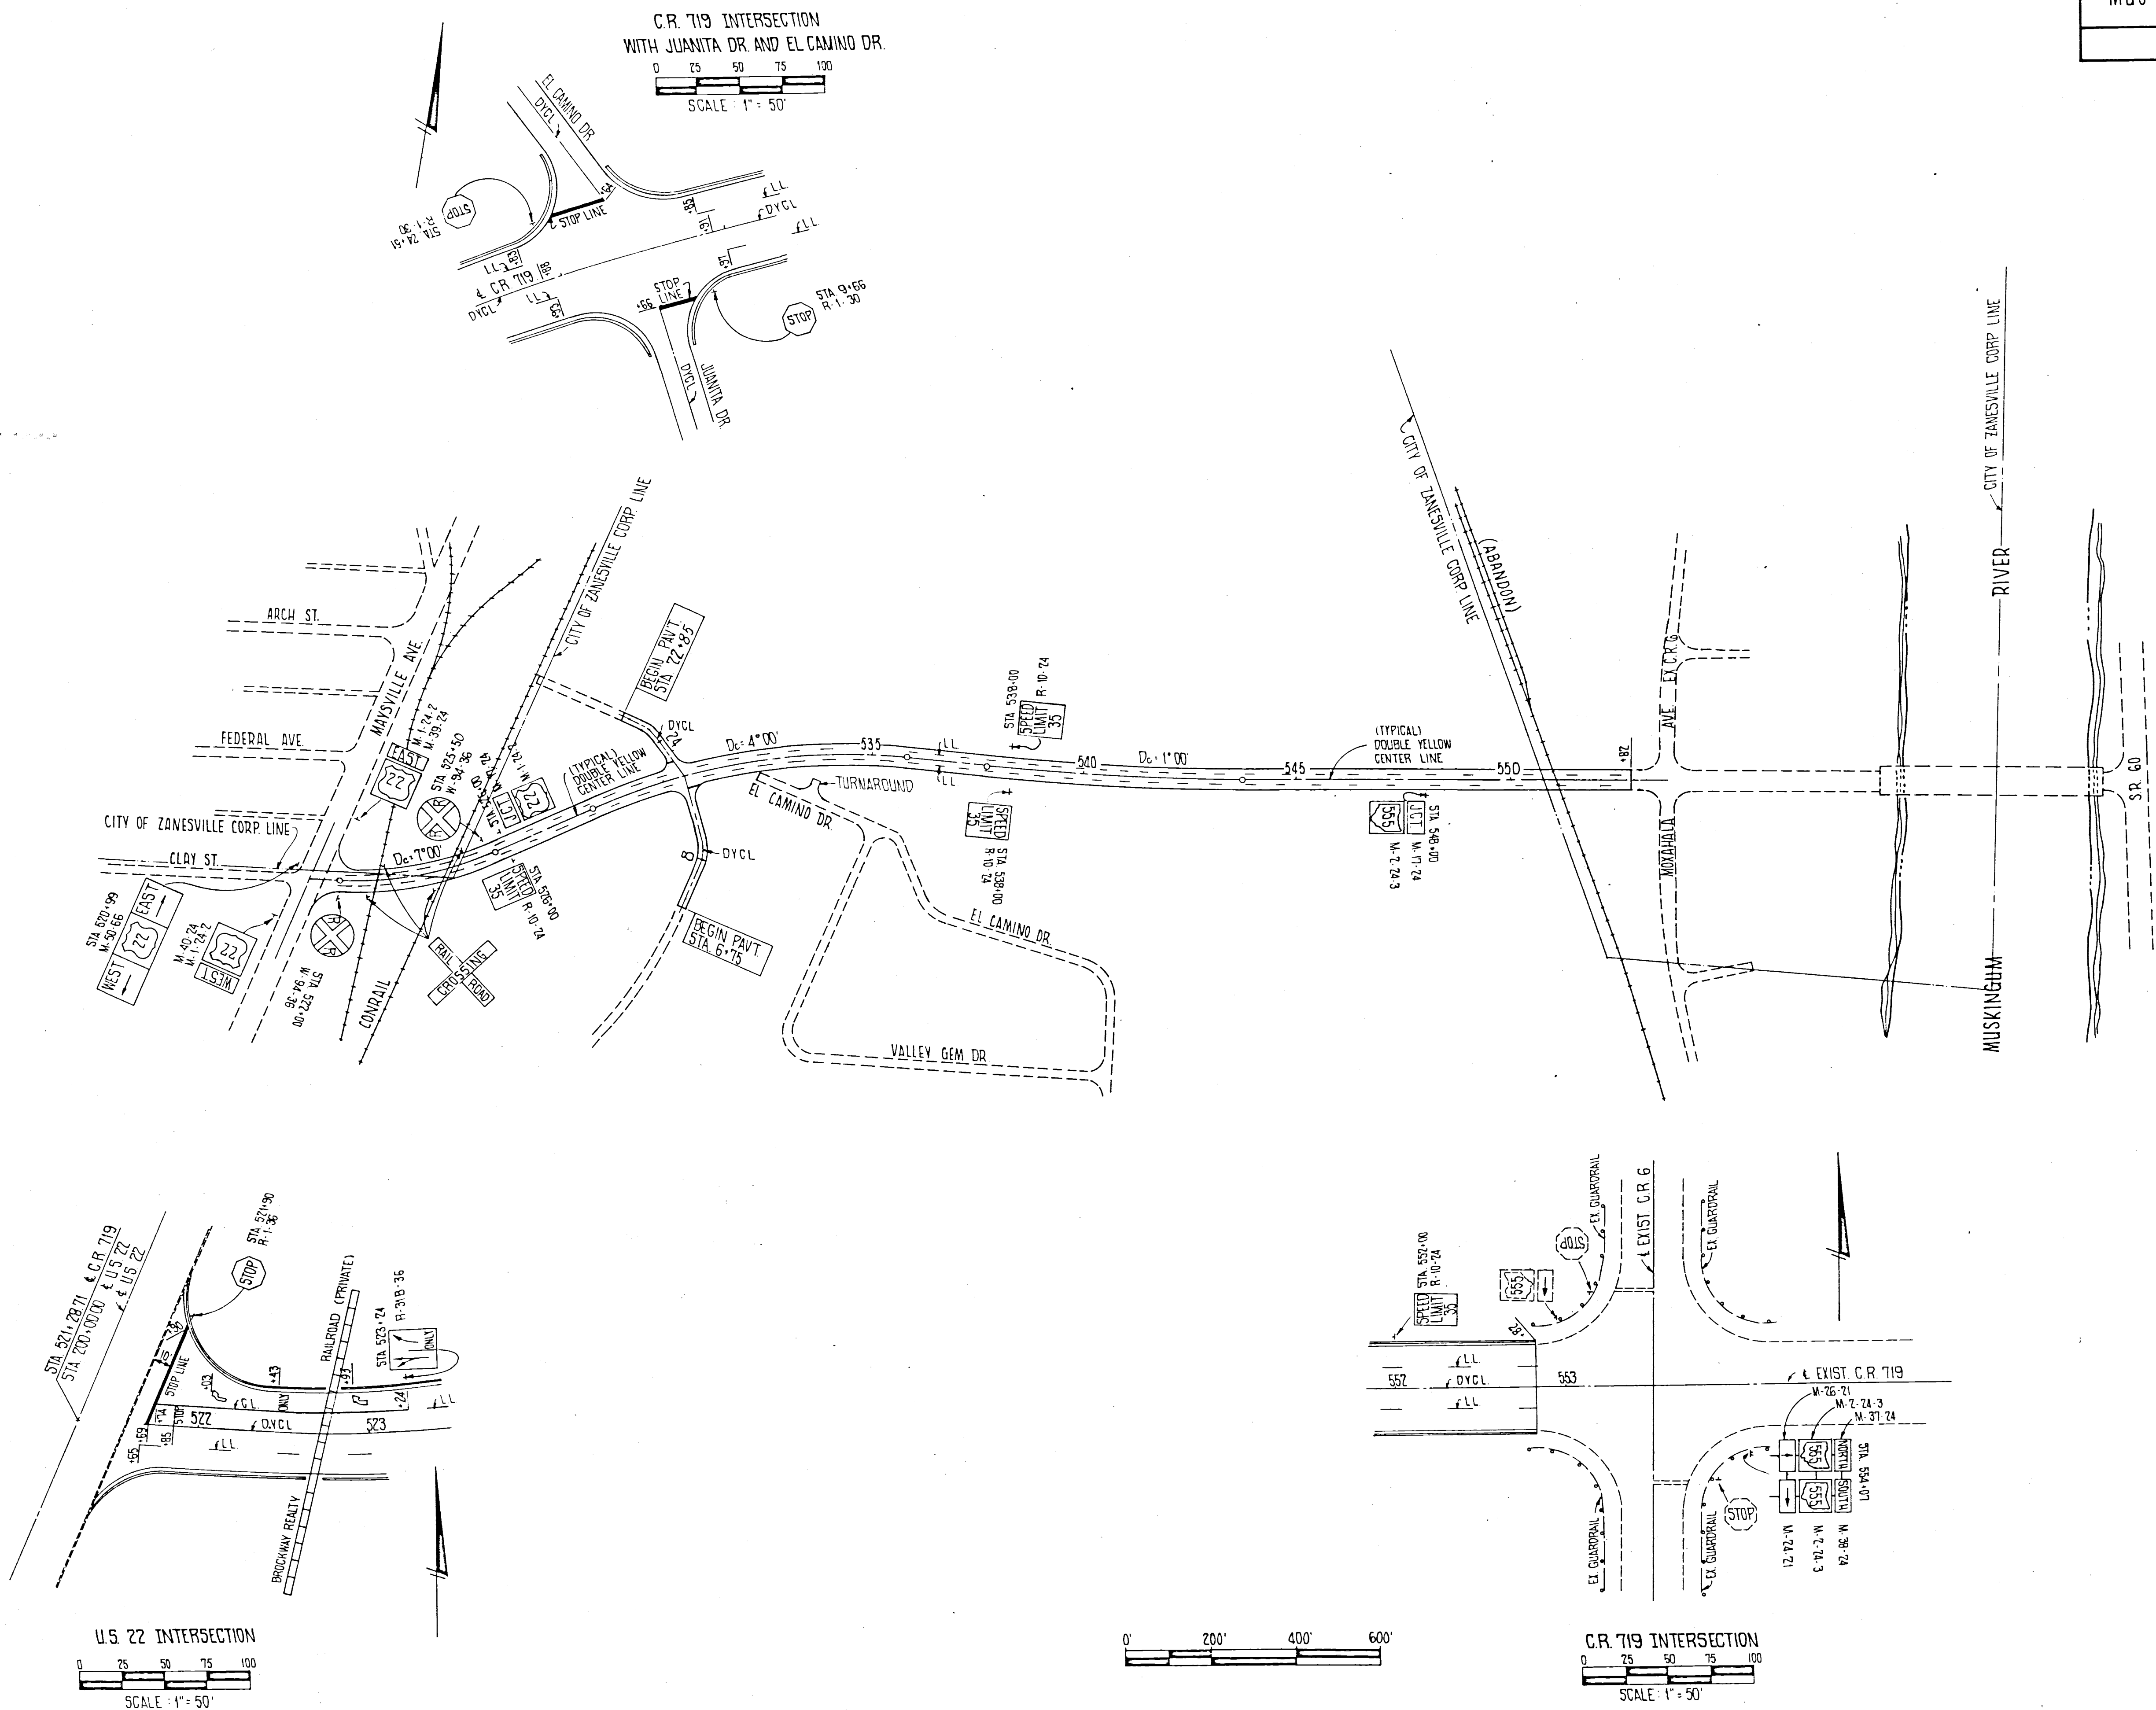

LEGEND
CL 8" CHANNELIZING LINE - WHITE
DYCL 4" SOLID DOUBLE CENTERLINE - YELLOW
LL 4' LANE LINE