

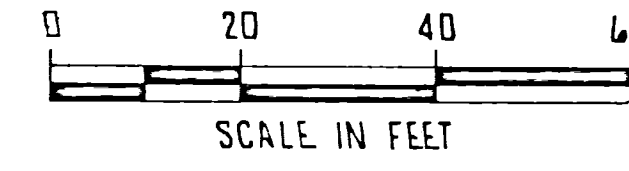


MUSKINGUM COUNTY
SPRINGFIELD TOWNSHIP
SECTION 15, T-12 N, R-13 W
SECTION 13, T-16 N, R-14 W

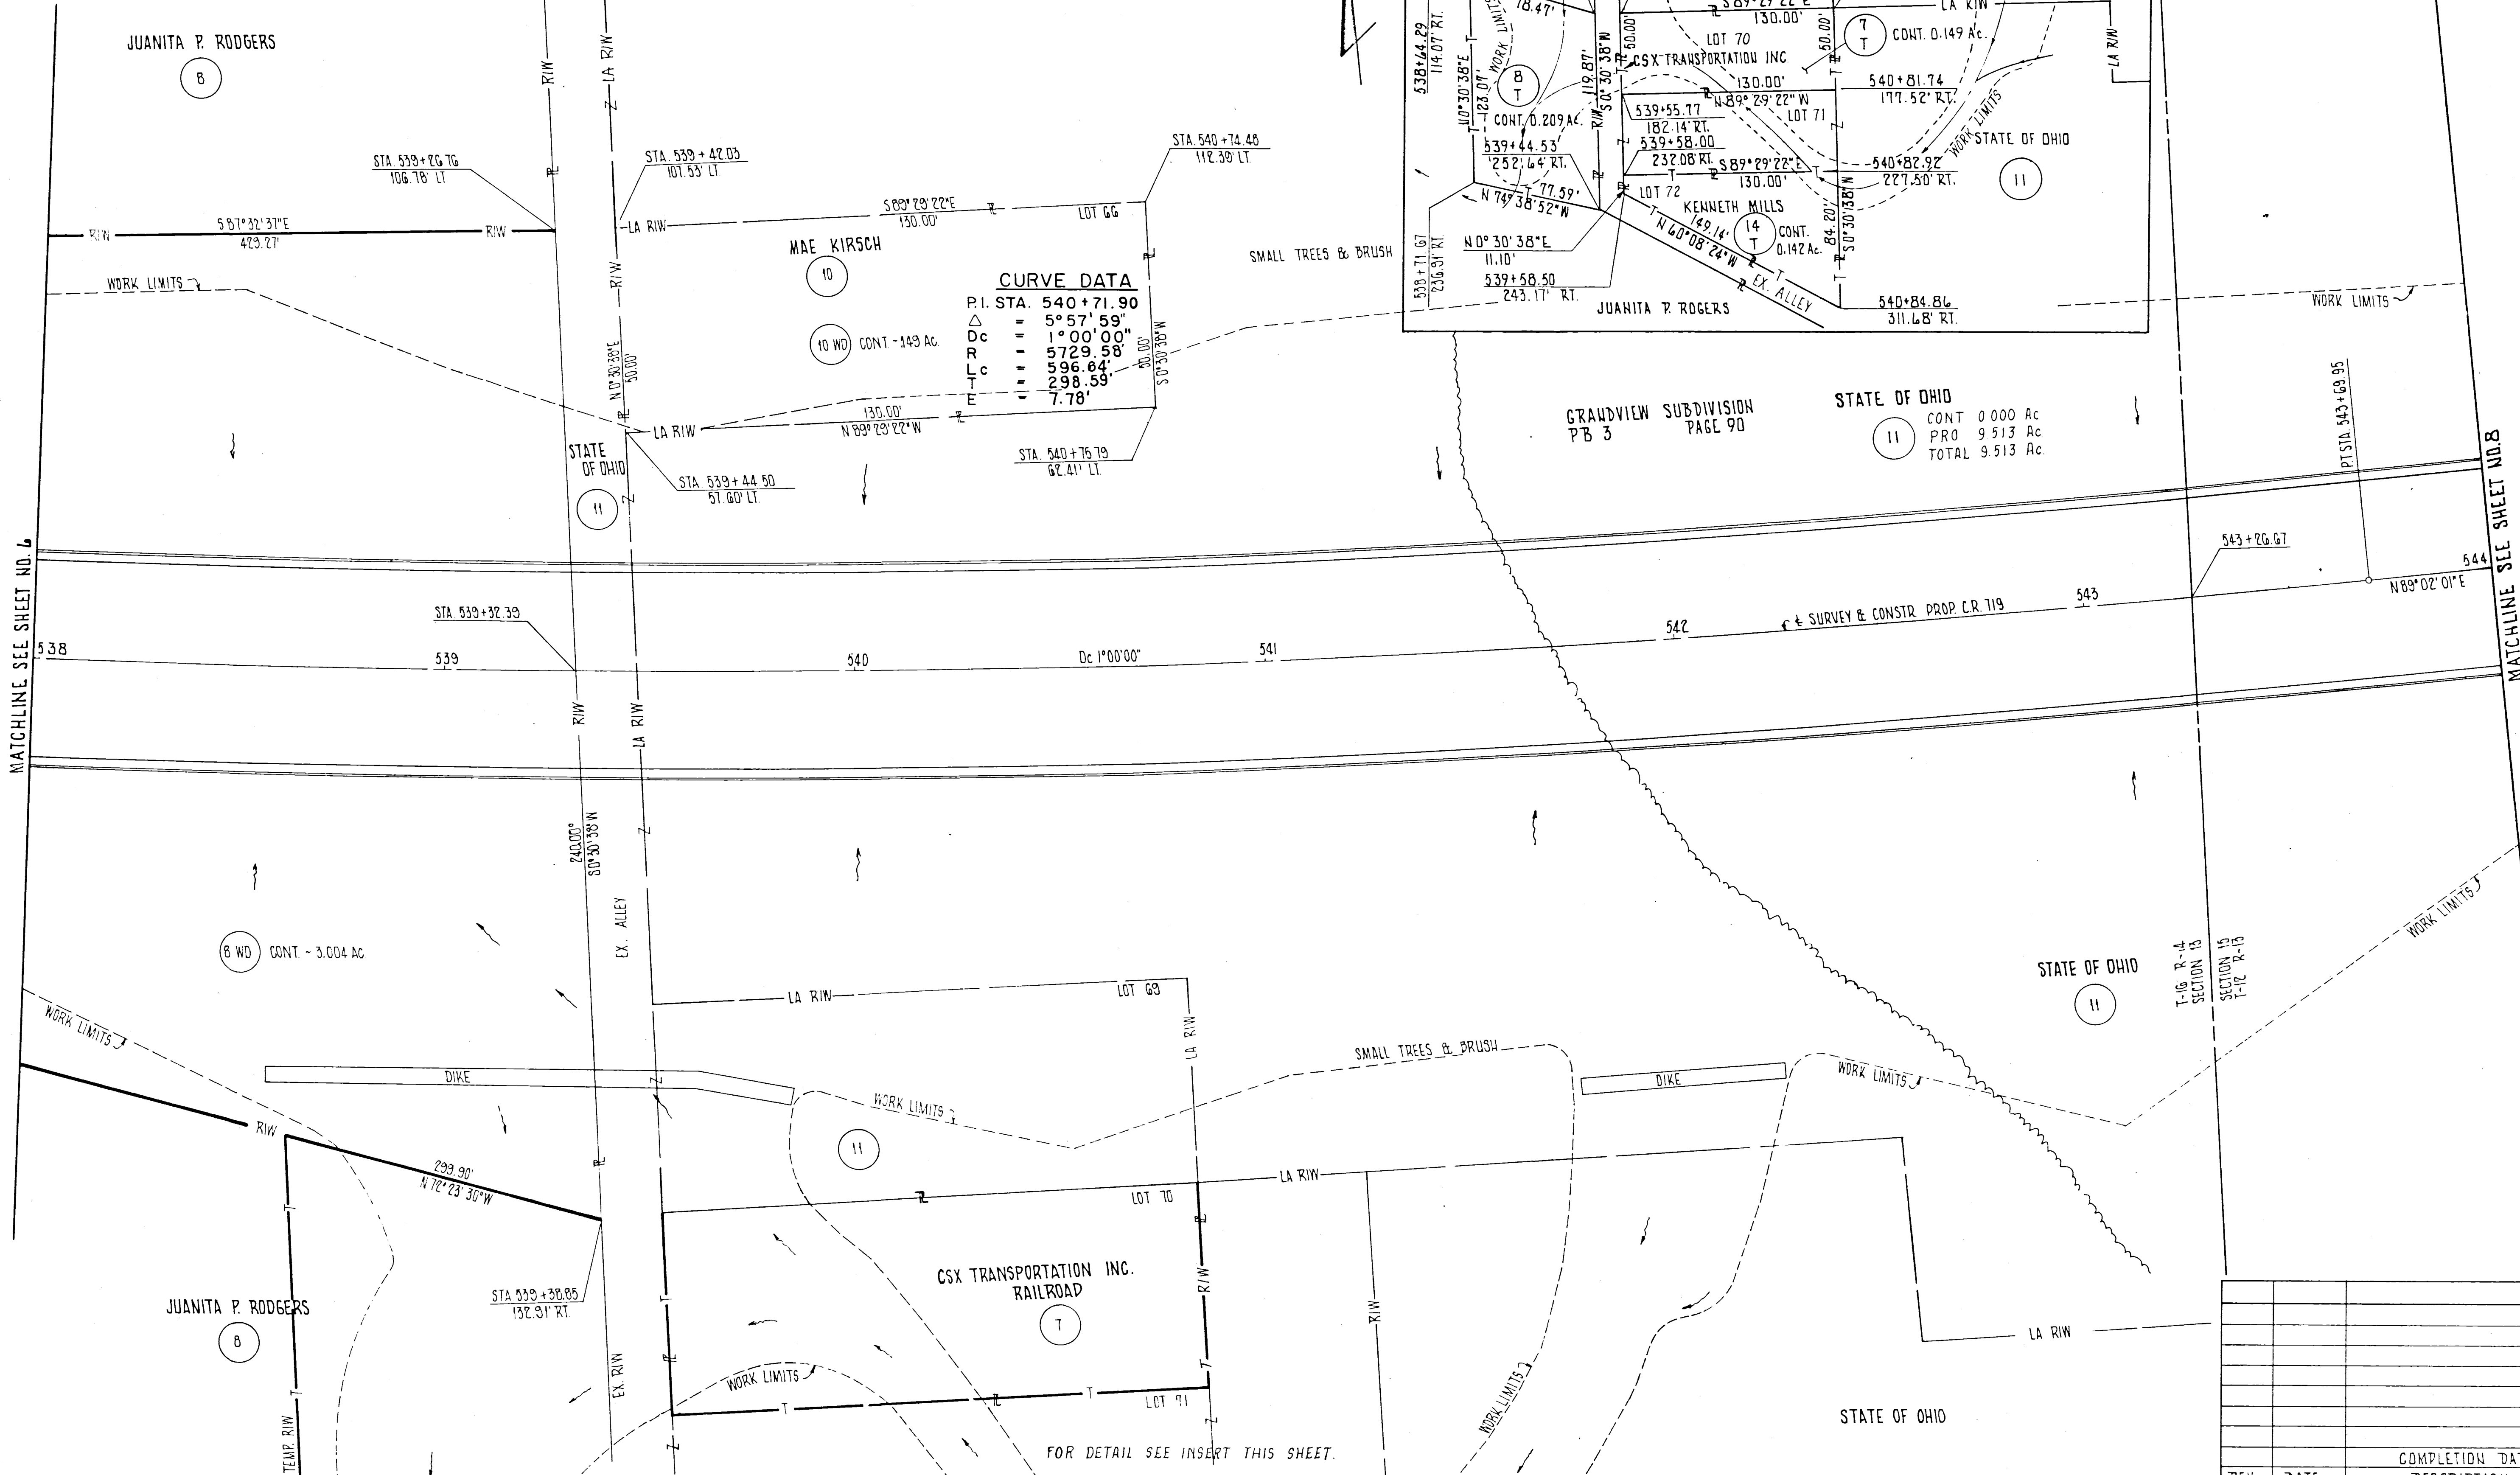

MUSKINGUM COUNTY
MUS - C.R. 719

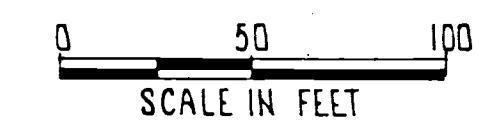

CURVE DATA

P.I. STA.	540+71.90
Δ	5°57'59"
Dc	1°00'00"
R	5729.58'
Lc	596.64'
E	298.59'
T	7.78'

REV.	DATE	COMPLETION DATE	DESCRIPTION