

RAILROAD PLAT

MUSKINGUM COUNTY
SPRINGFIELD TOWNSHIP
SECTION 15 T-12-N, R-13-W

CITY OF ZANESVILLE

MUSKINGUM COUNTY
MUS - CR 719

OHIO

FHWA
REGION 5

FEDERAL
PROJECT


54

55

10

11

RAILROAD PLAT
CSX TRANSPORTATION INC.

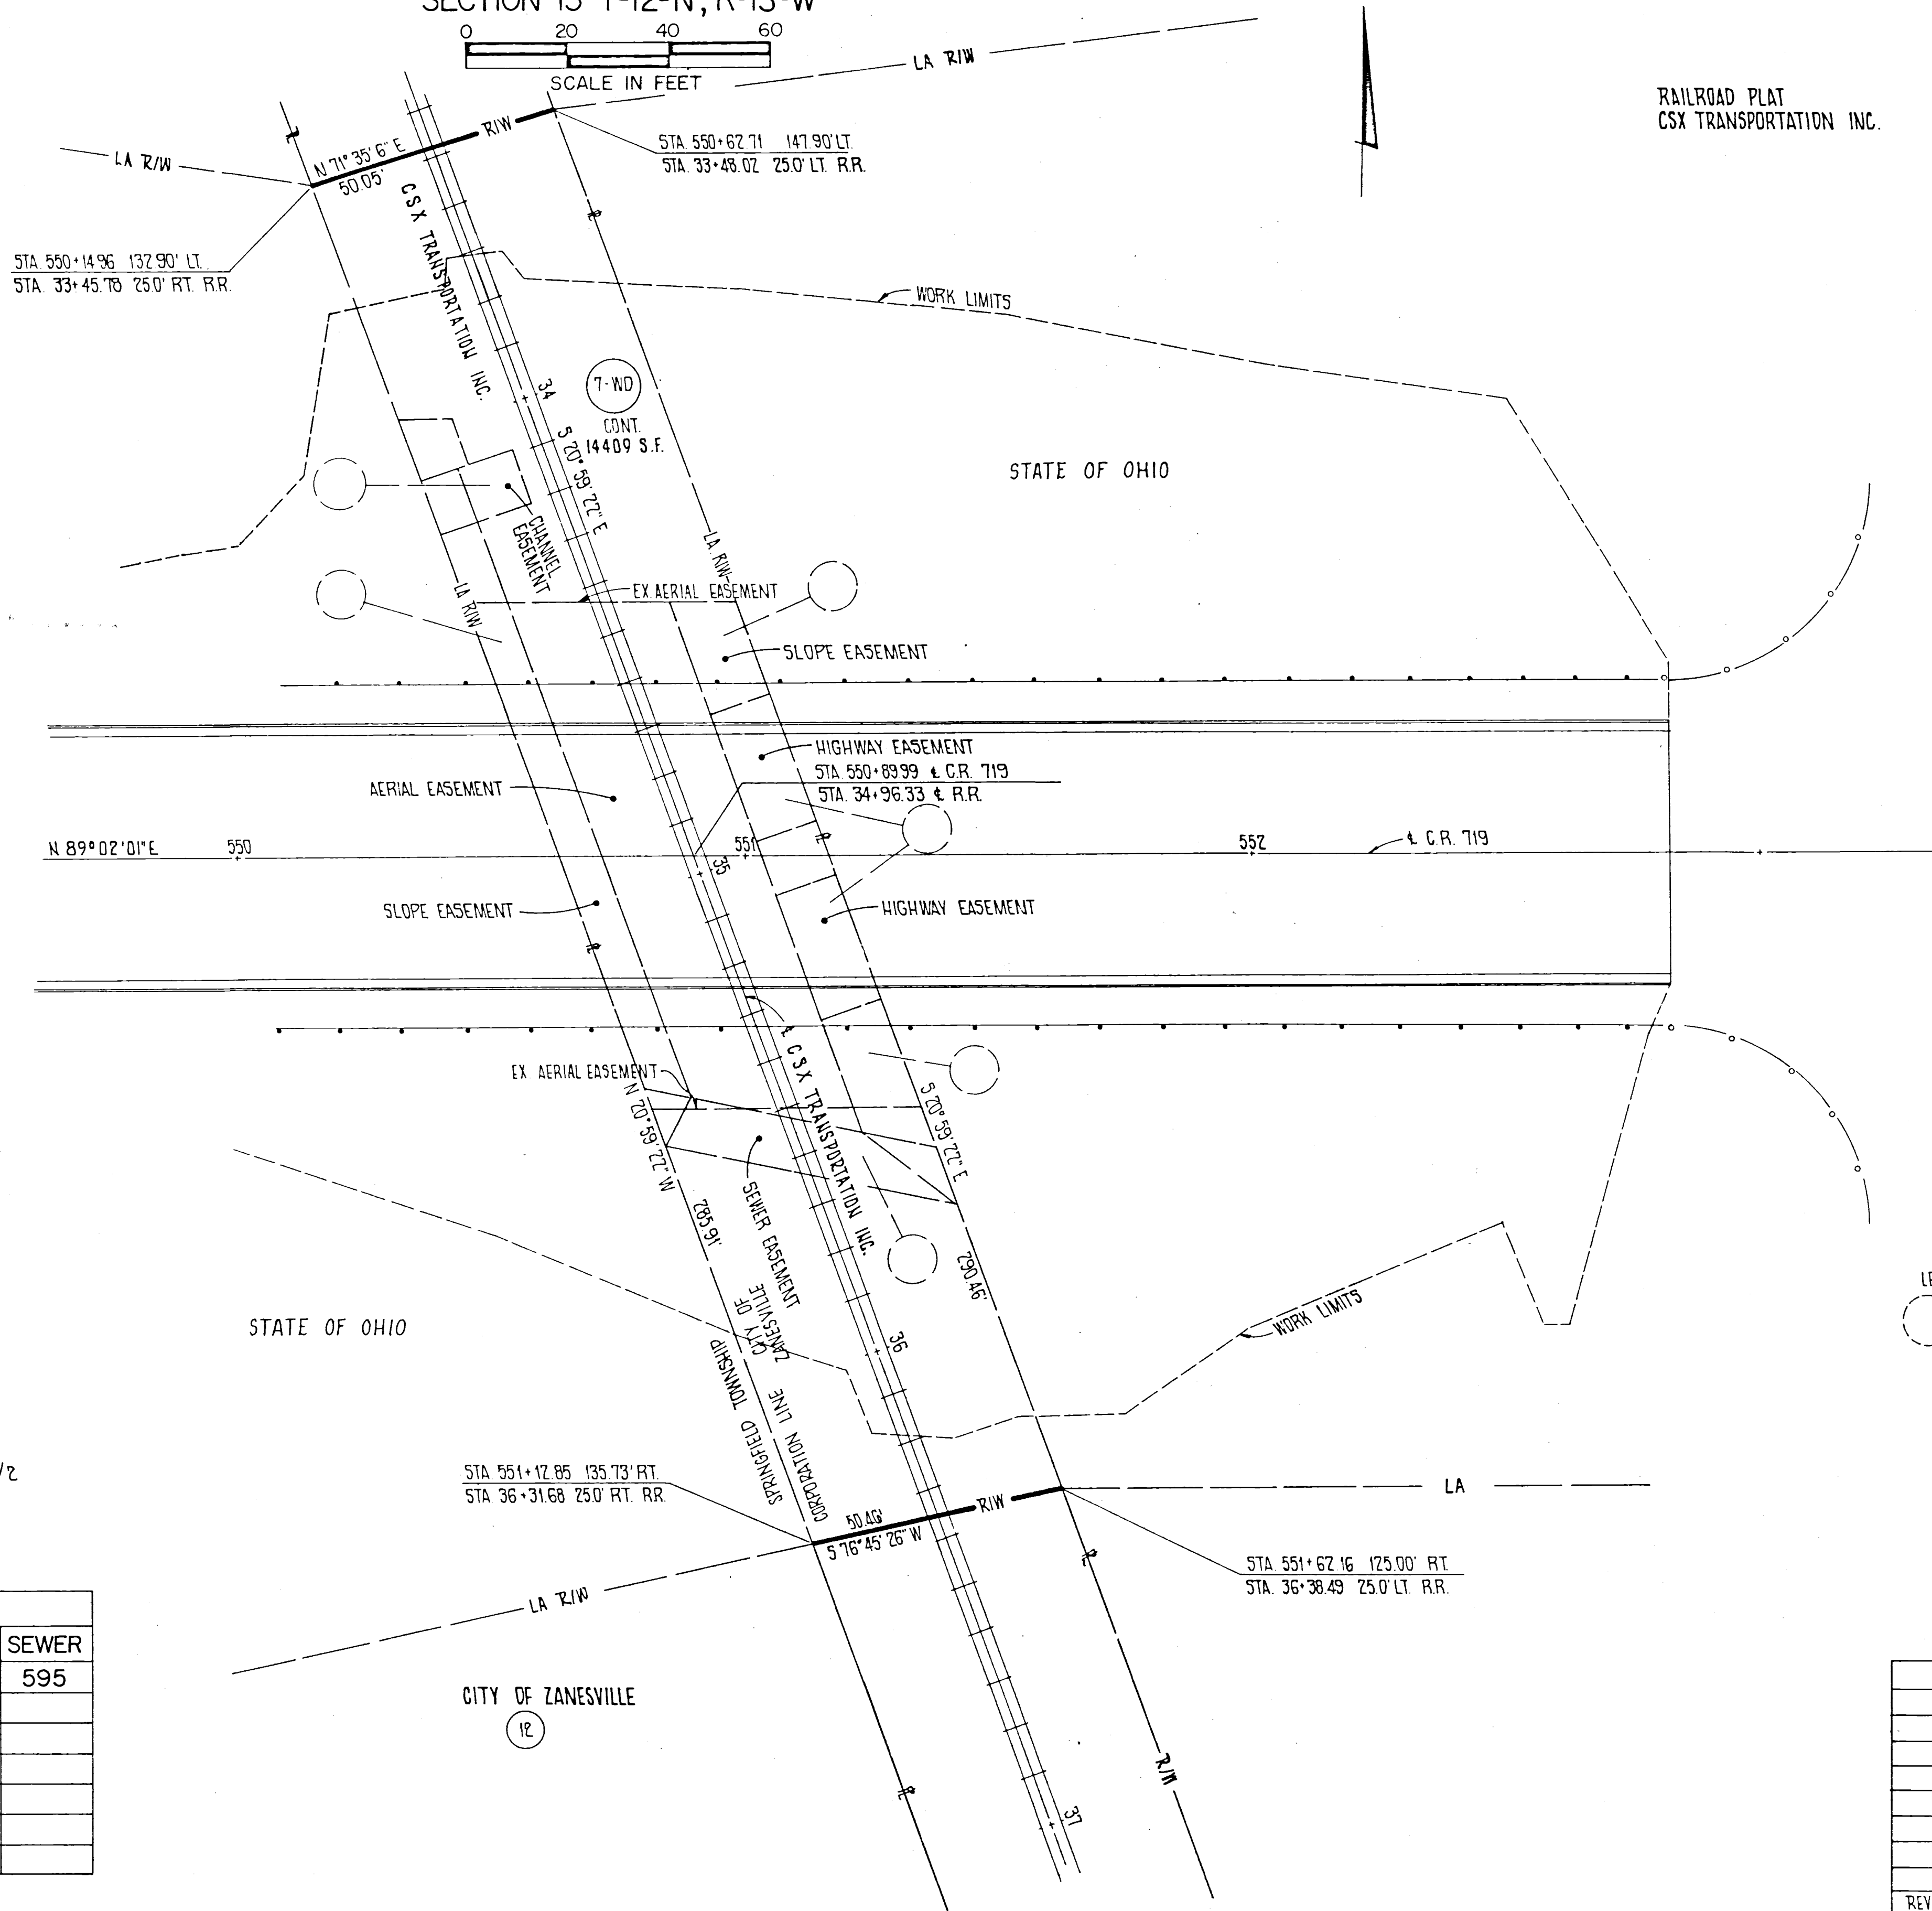

RAILROAD VALUATION MAP - V 1231/2

PARCEL NUMBER	TAKE REQUIRED	TOTAL AREA	EXISTING AREA OF OVERLAP (S.F.)				
			HIGHWAY	AERIAL	SLOPE	CHANNEL	SEWER
7-WD	WARRANTY DEED	14409S.F.	684	5322	2787	220	595

REV.	DATE	COMPLETION DATE	DESCRIPTION