
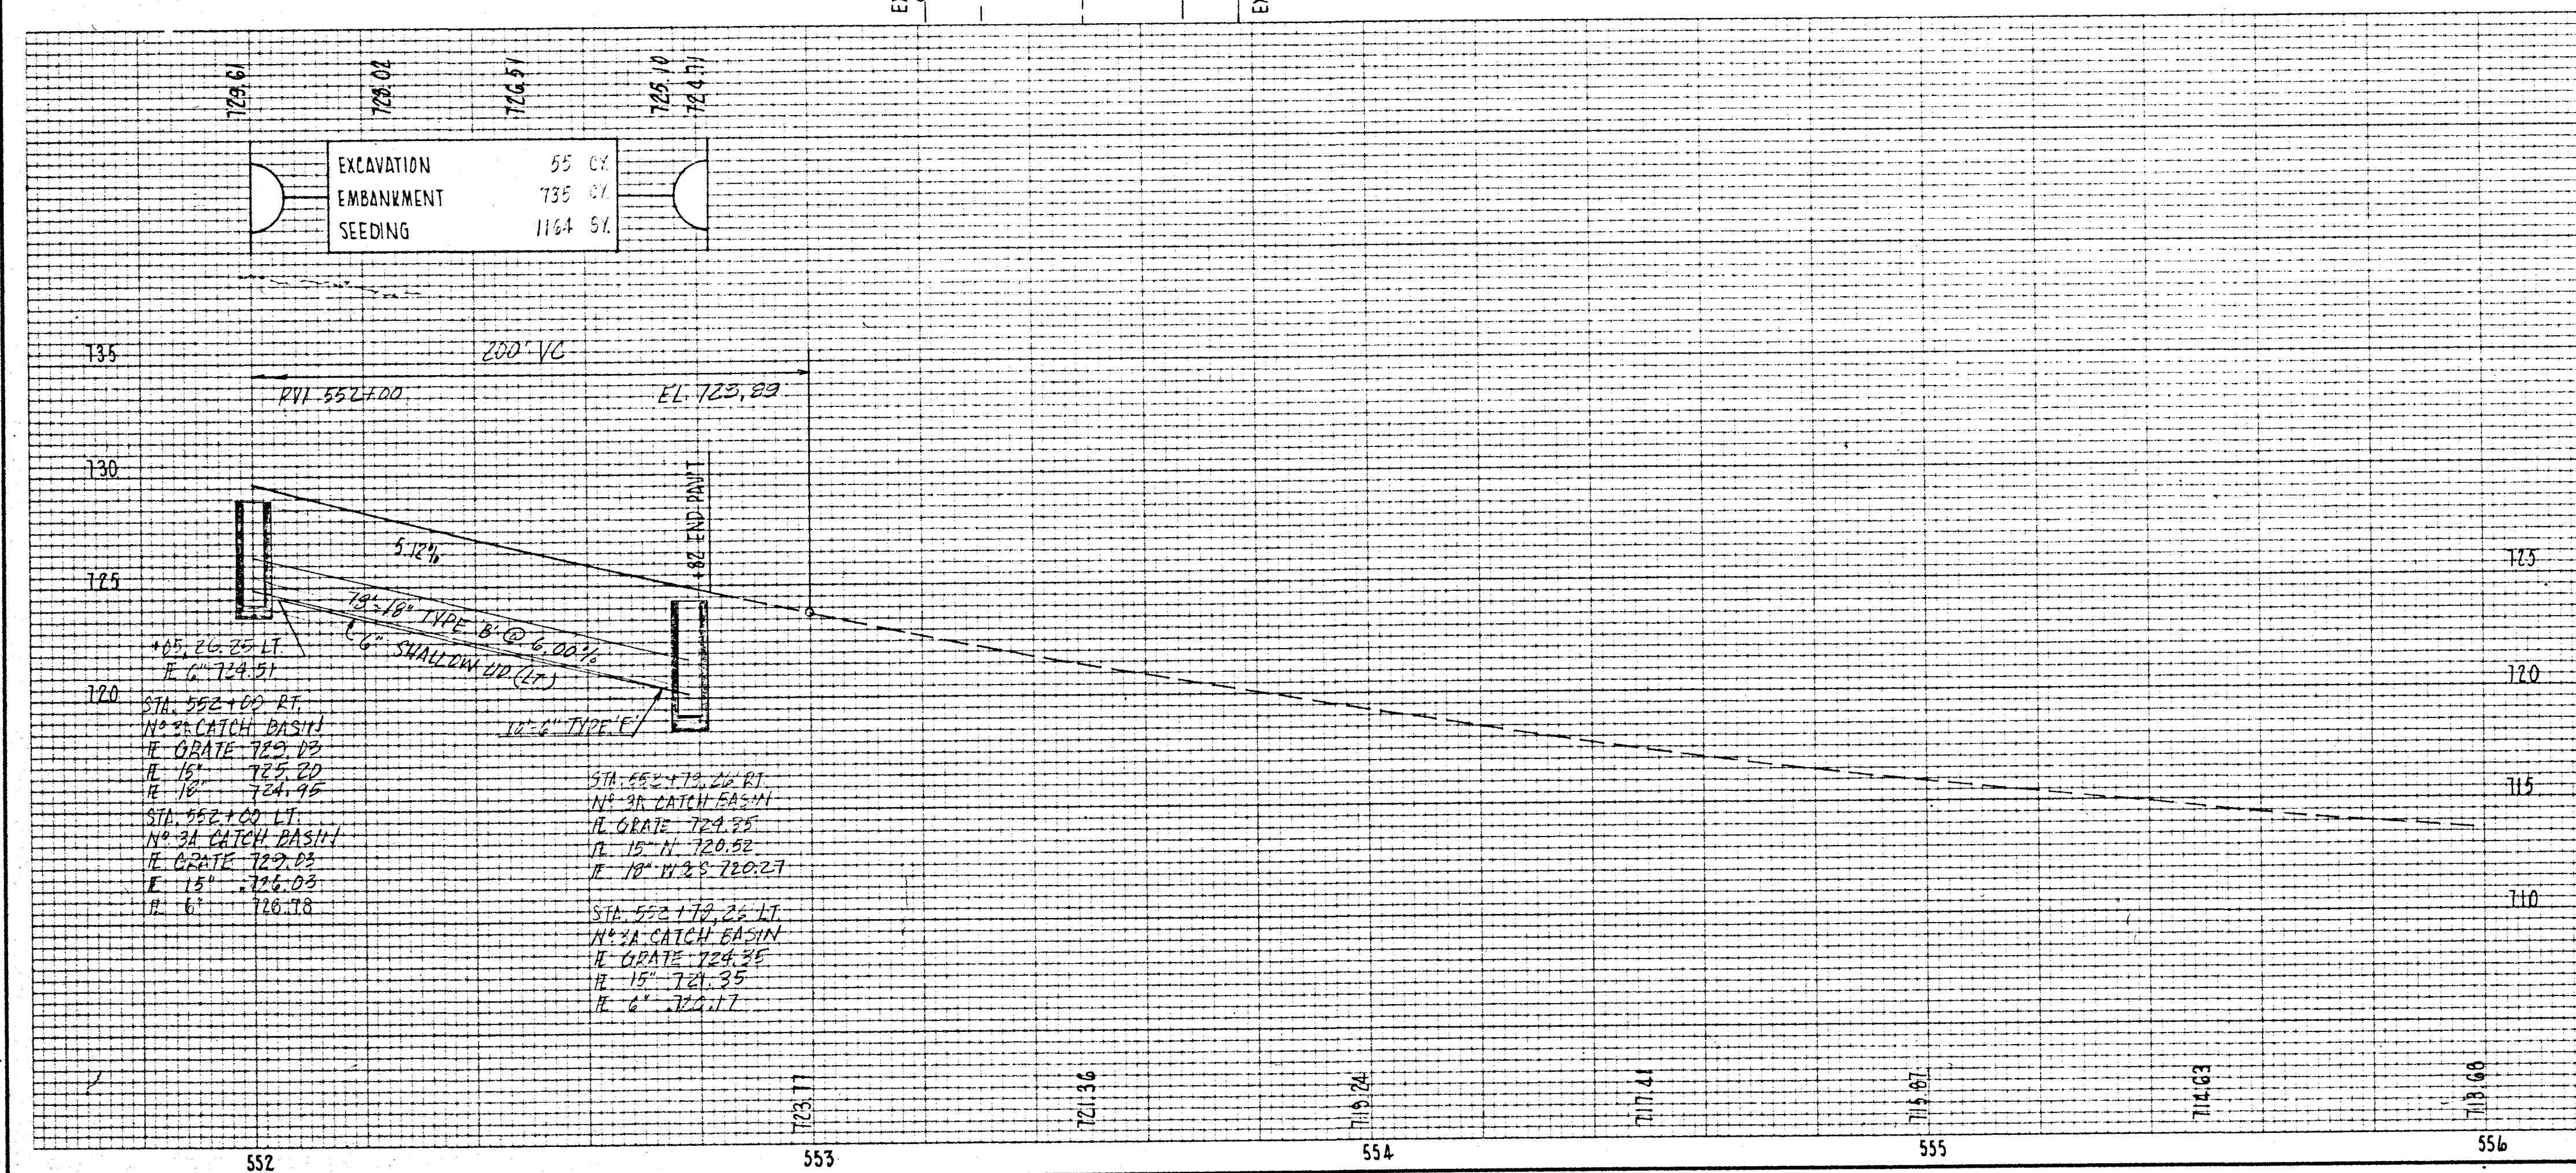


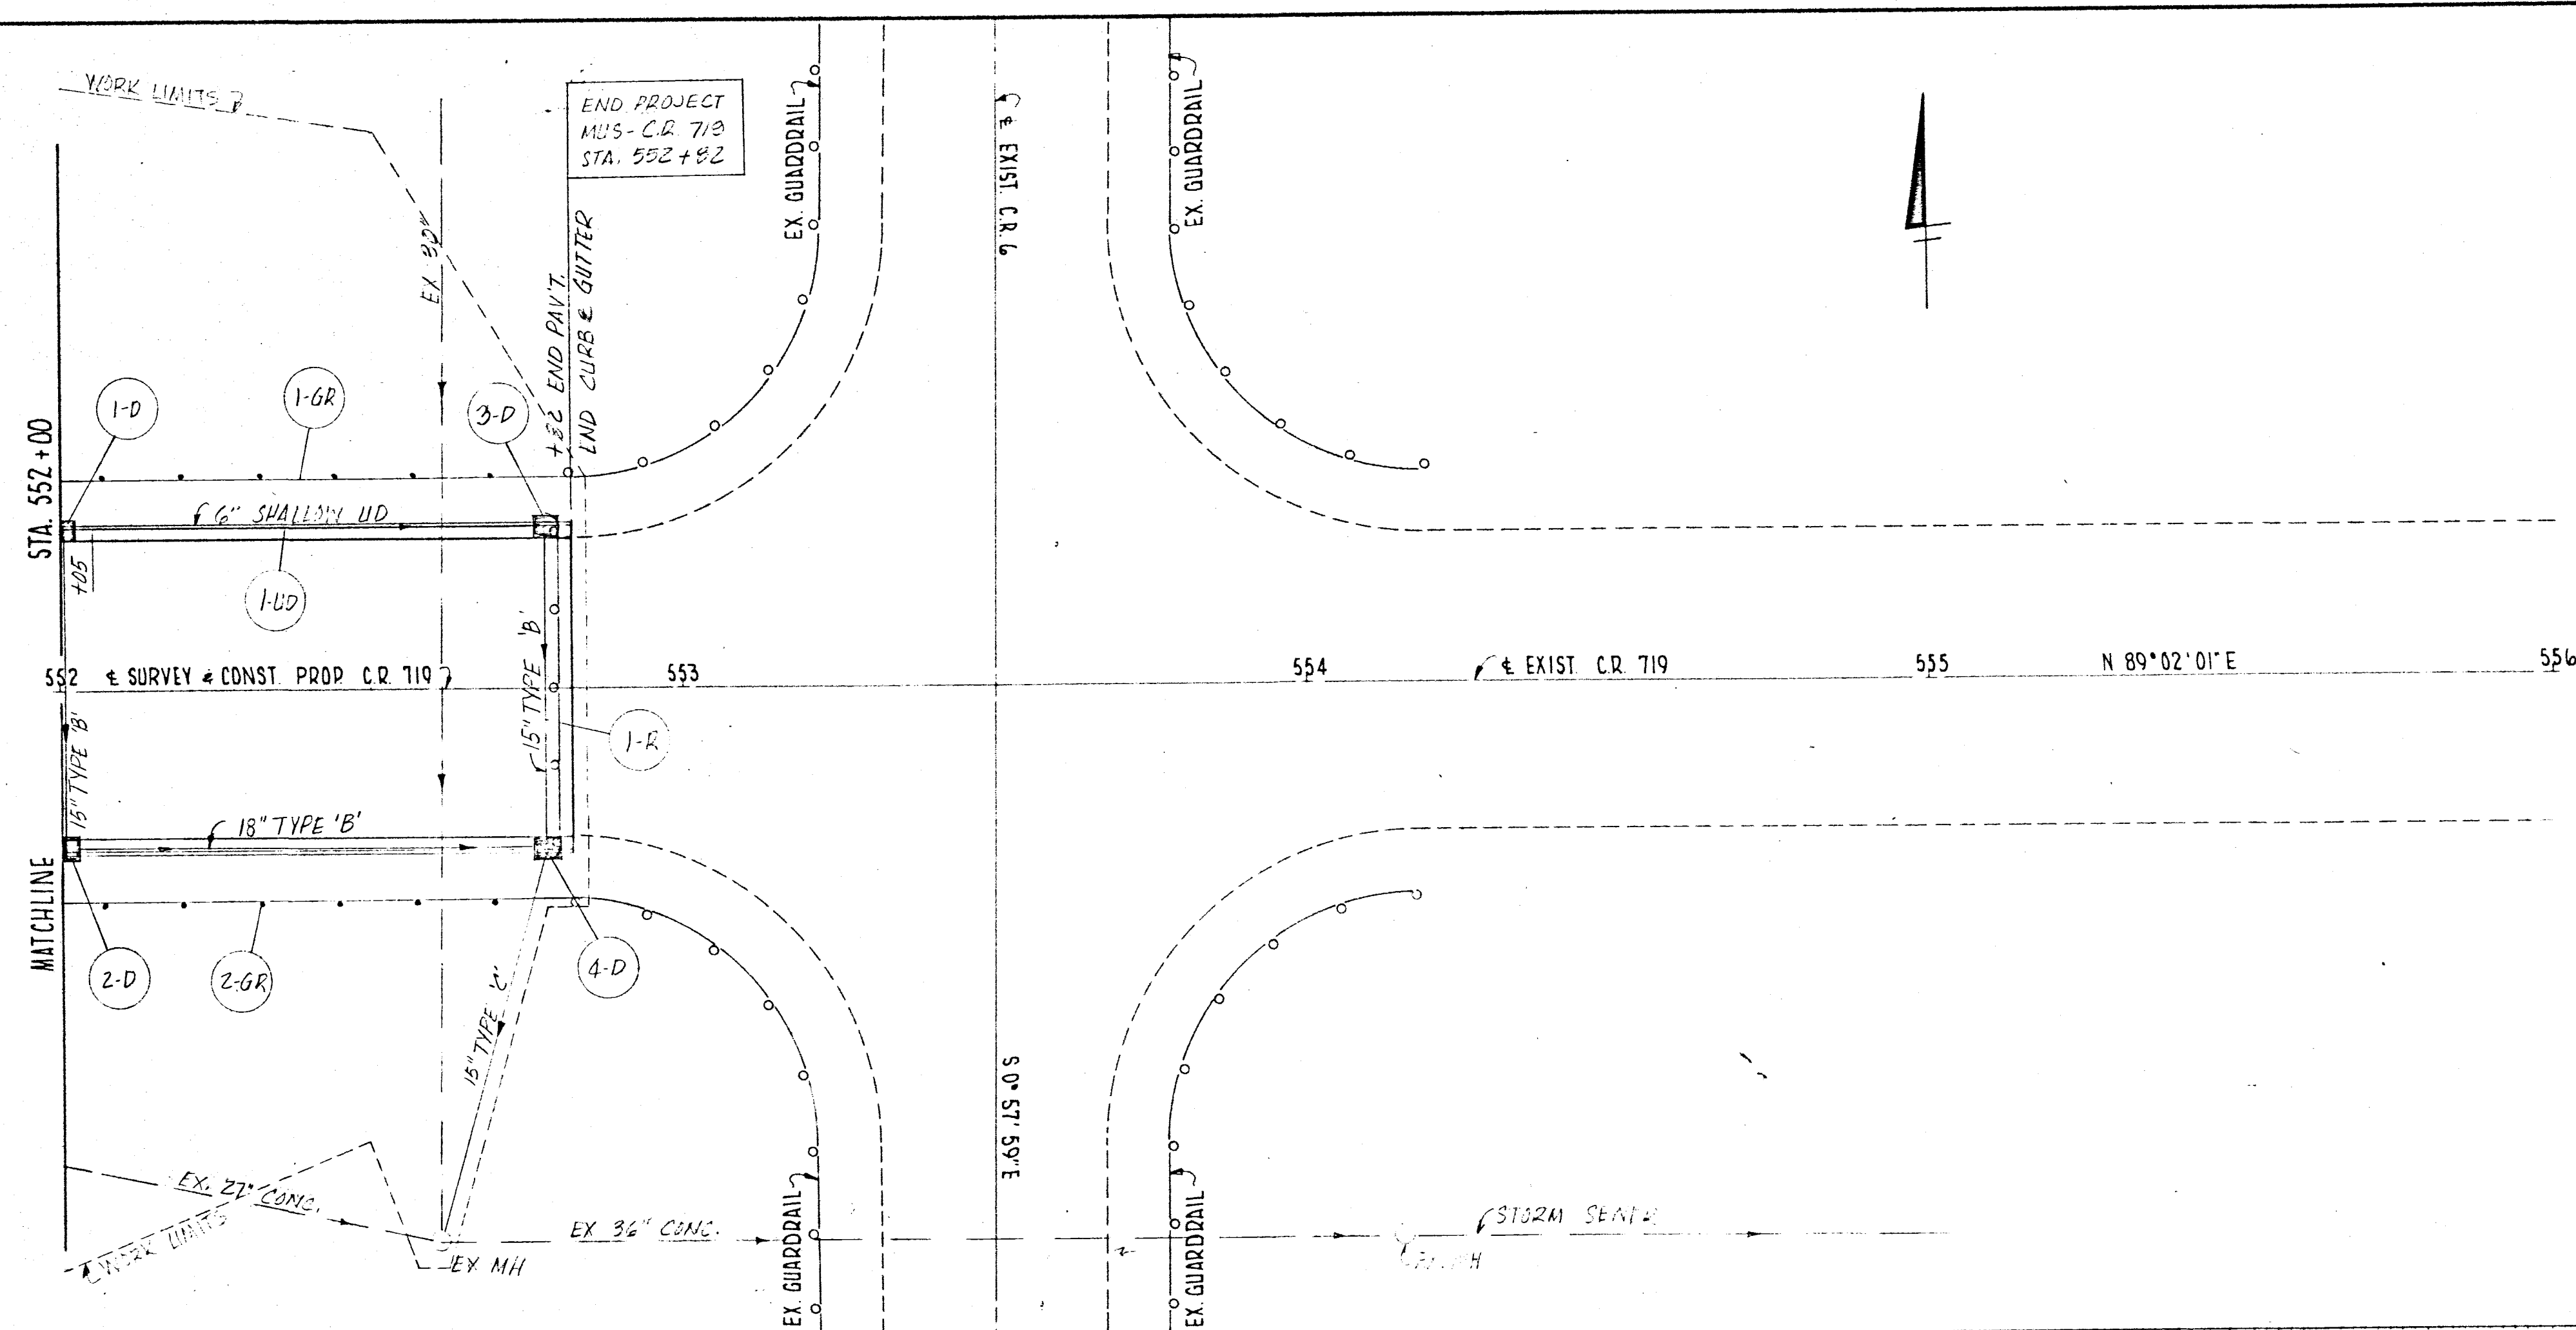

REF.	STATION TO STATION	SIDE	202 GUARDRAIL REMOVED LF.	603 6" CONDUIT TYPE 'F' LF.	603 18" CONDUIT TYPE 'B' LF.	603 18" CONDUIT TYPE 'B' LF.	604 18" CONDUIT TYPE 'B' LF.	604 18" CONDUIT TYPE 'B' EA.	605 5" STALLION PIPE UNDER DRAIN LF.	606 GUARDRAIL TYPE 'S' LF.	
1-GR	552+00 TO 552+02	LT.									82
2-GR	552+00 TO 552+02	RT.									82
1-D	552+00	1&R				52					
2-D	552+00 TO 552+78	RT.			78						
3-D	552+78	1&R			52						
4-D	552+60 TO 552+78	RT.				64					
1-UD	552+05 TO 552+78	LT.		10						63	
1-R	552+80	1&R	50								
TOTALS			50	10	13	101	64	4		63	164