
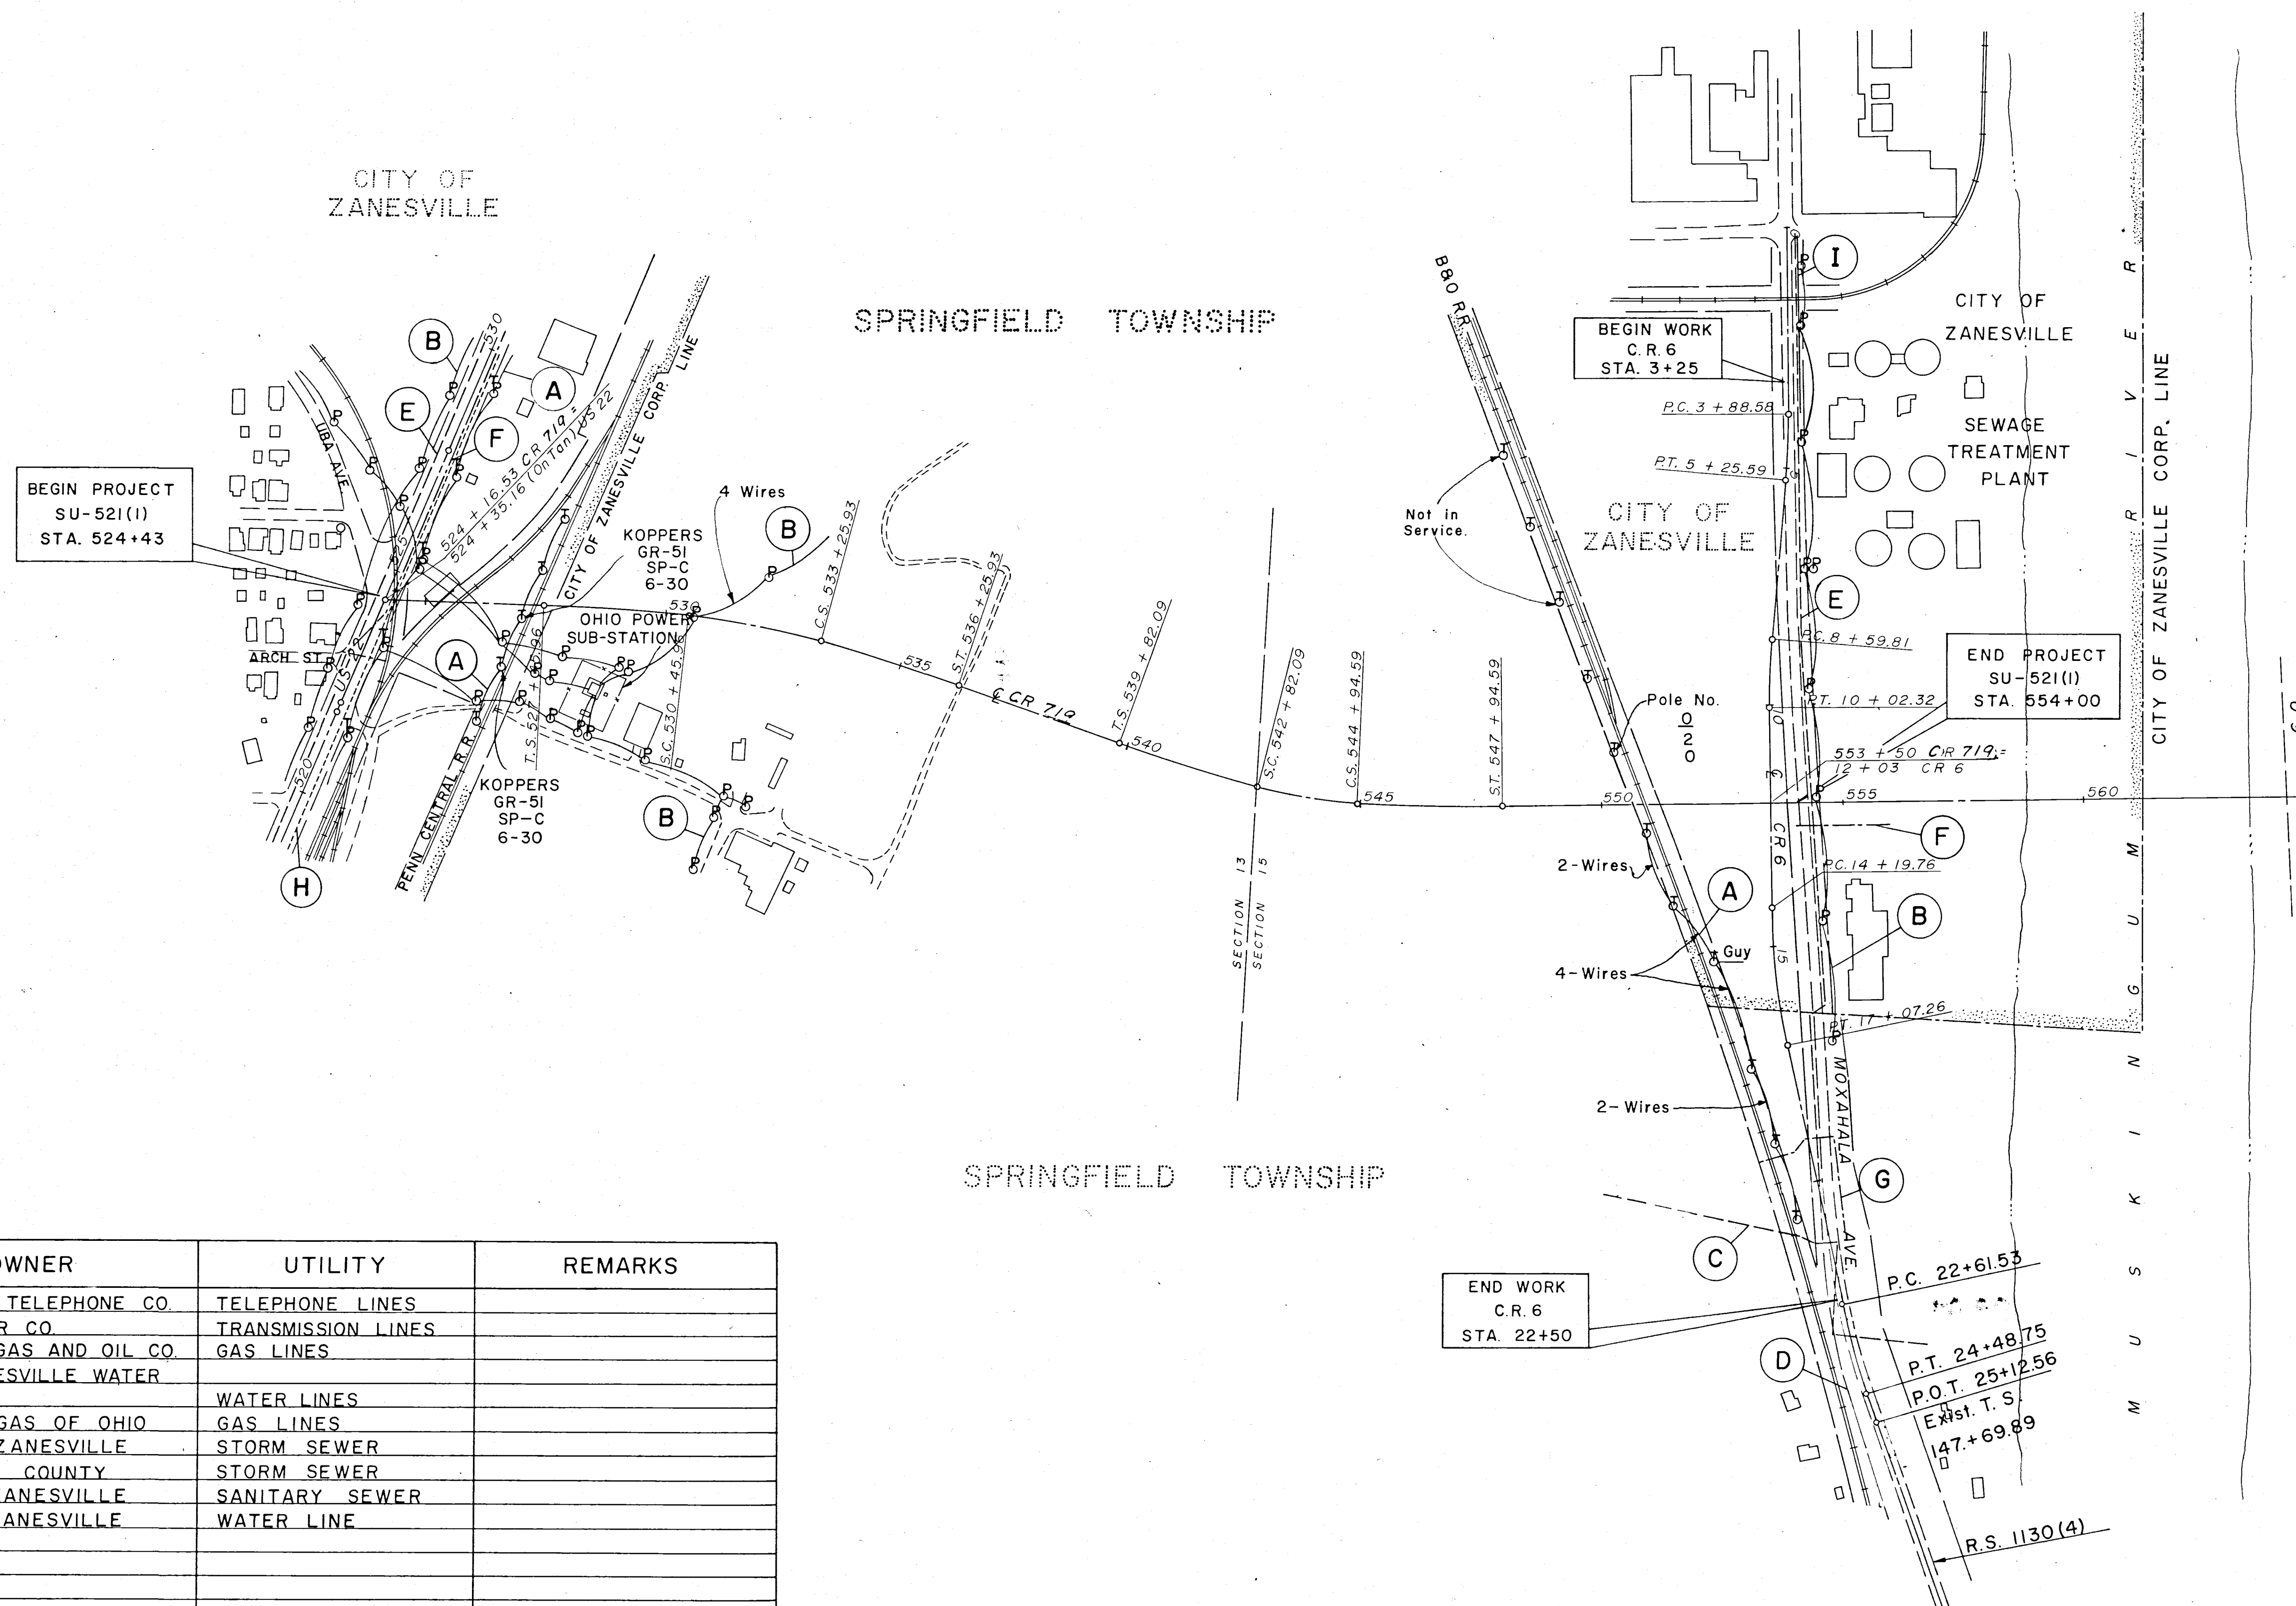


UTILITIES PLAN

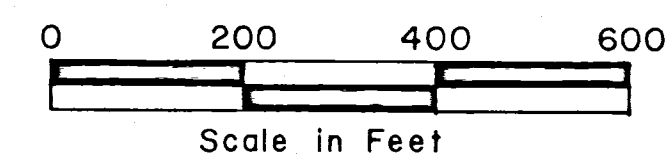

MARK	OWNER	UTILITY	REMARKS
A	OHIO BELL TELEPHONE CO.	TELEPHONE LINES	
B	OHIO POWER CO.	TRANSMISSION LINES	
C	NATIONAL GAS AND OIL CO.	GAS LINES	
D	SOUTH ZANESVILLE WATER DEPT.	WATER LINES	
E	COLUMBIA GAS OF OHIO	GAS LINES	
F	CITY OF ZANESVILLE	STORM SEWER	
G	MUSKINGUM COUNTY	STORM SEWER	
H	CITY OF ZANESVILLE	SANITARY SEWER	
I	CITY OF ZANESVILLE	WATER LINE	

C-719