


FED. RD. DIV.	STATE	PROJECT	TYPE FUND.
2	Ohio	S521(1)	Post War

2
5

MUSKINGUM COUNTY
COUNTY ROAD No. 72

TYPICAL SECTION

TYPE T-32

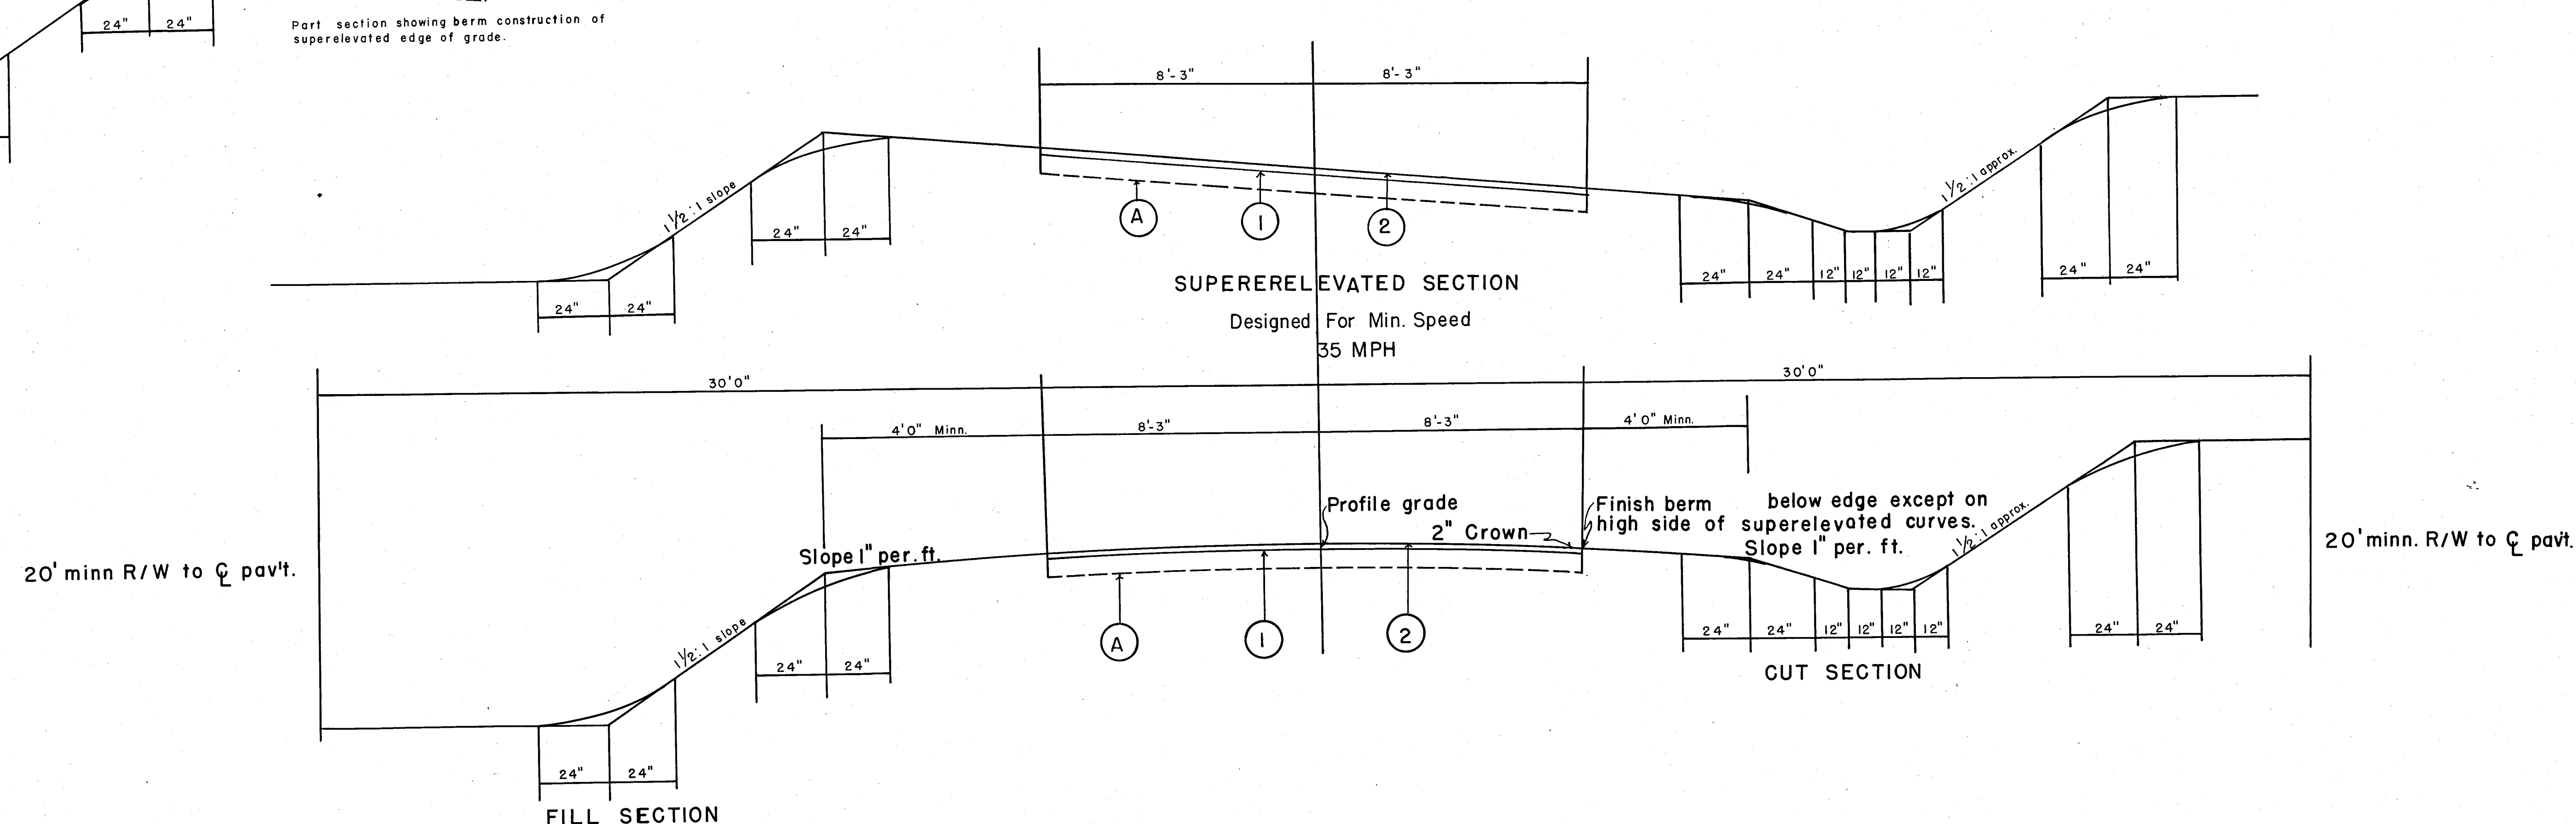

GENERAL NOTES

1. The above Typical Section represents the roadway as previously graded by the County Forces. Some variations from above dimensions will be found due to routine maintenance operations.
2. Seeding of Berms and Slopes will be done by County Forces.
3. Driveways to be constructed by County Forces.
4. Detours to be maintained by County Forces.
5. Berms will be completed in accordance with the Typical Section shown, by County Forces concurrently with the pavement construction or before acceptance of project.

72 County

N. Dietz 69