


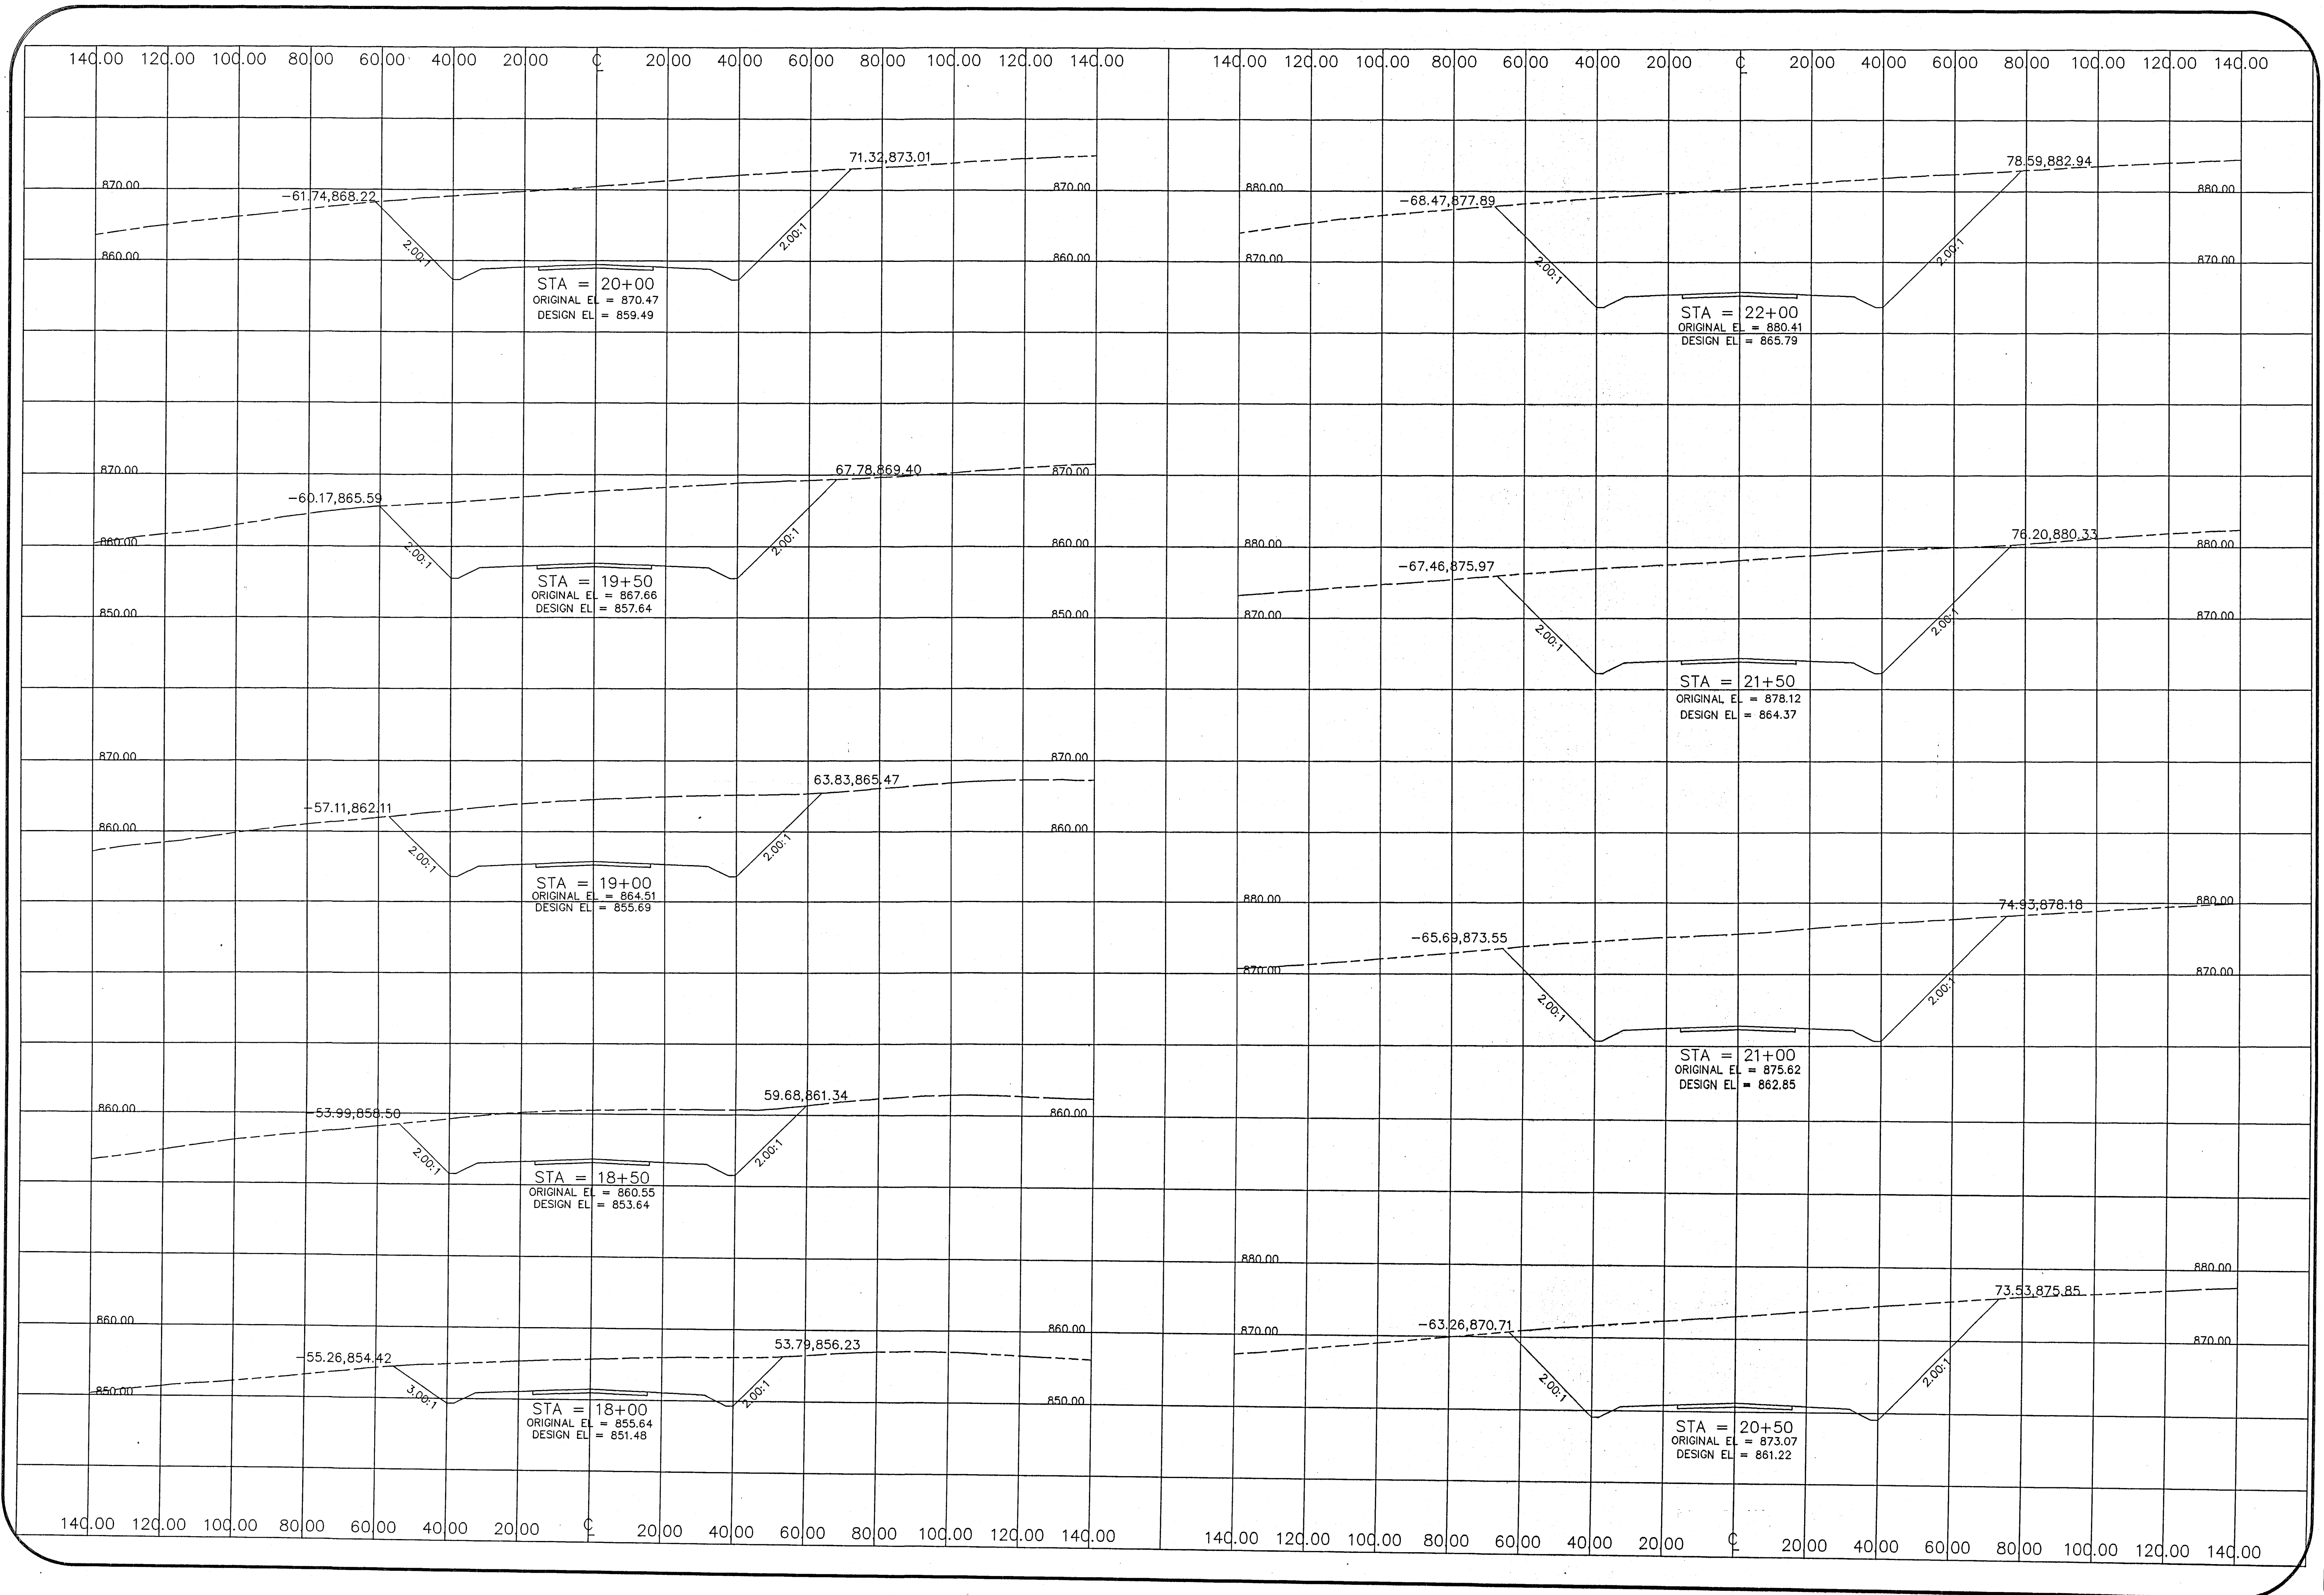

W. J. BIEDENBACH & ASSOCIATES
SURVEYING & MAPPING
3120 LISA LANE ZANESVILLE, OHIO 43701 614-453-4850

COUNTY ROAD 723
X-SECTIONS
STATION 18+00 ~ 22+50

DRAWN BY: CHECKED BY: FILENAME: D:\4241\4241X
AUS 03/10/98 JWB 03/16/98 PLOT DATE: 03/16/98
INITIAL - DATE REVISIONS
SHEET NO. X-3
SCALE: 1"=20' HORIZONTAL 1"=10' VERTICAL