


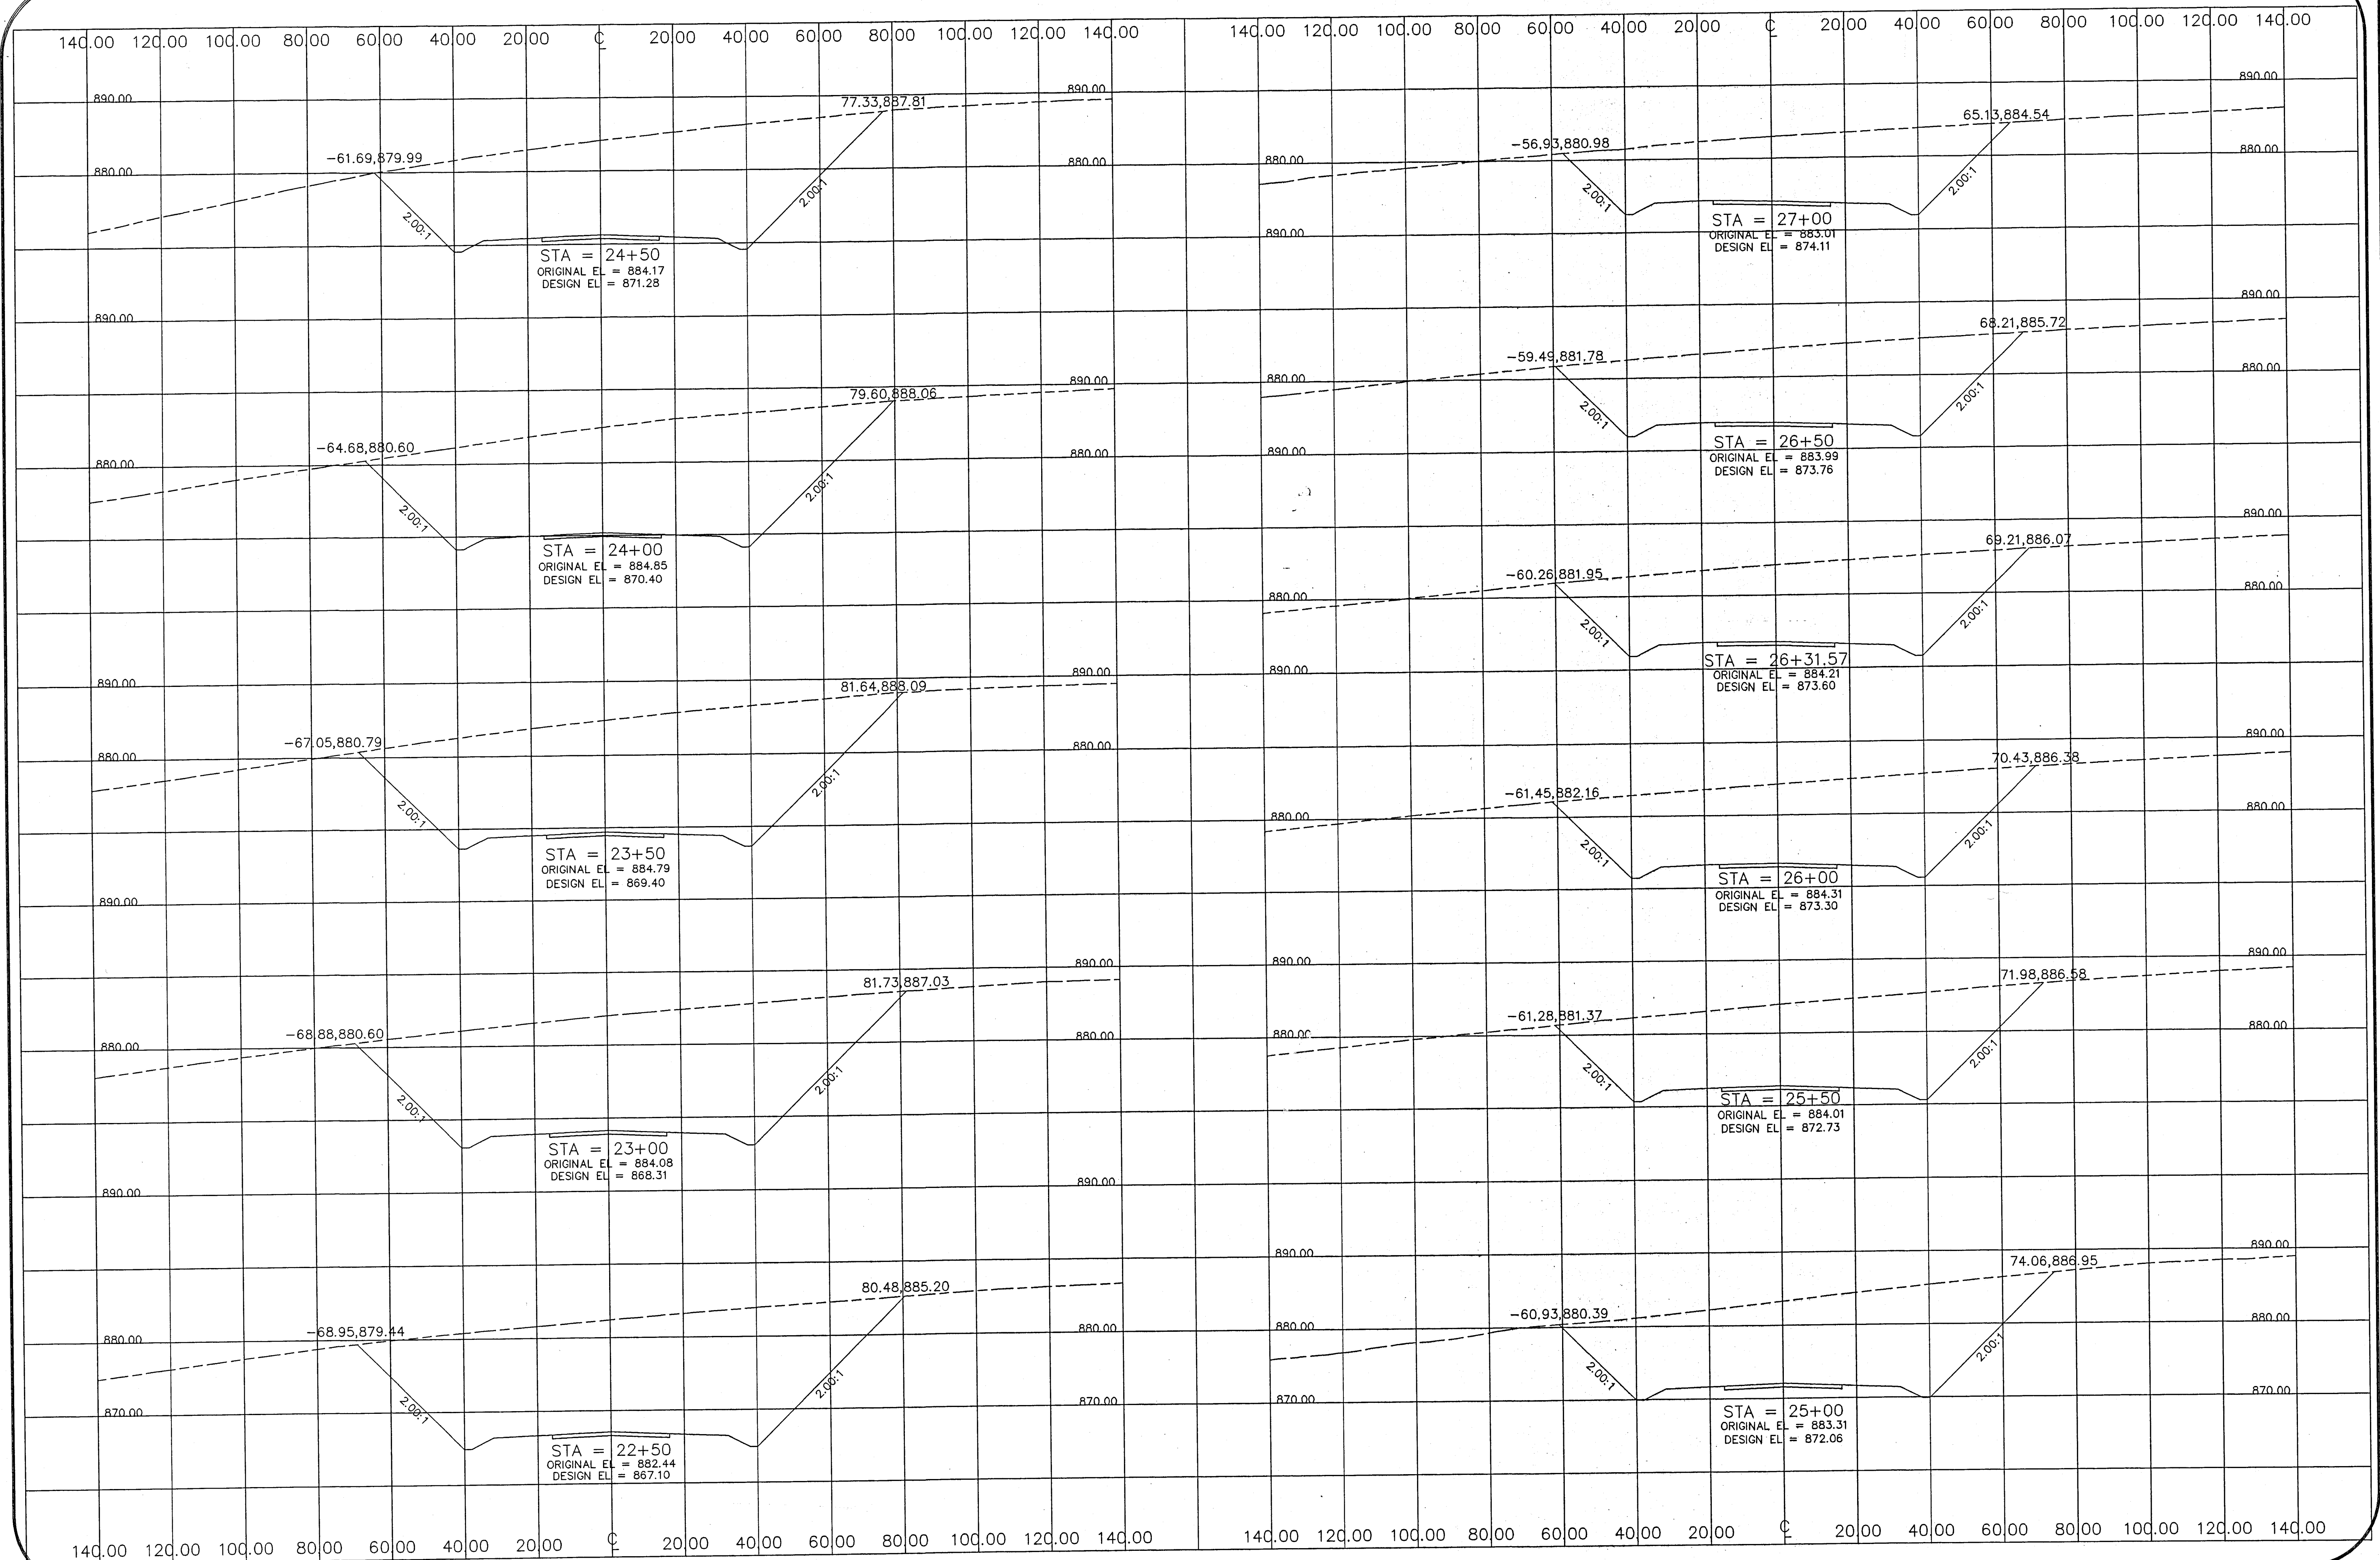

W. J. BIEDENBACH & ASSOCIATES

SURVEYING & MAPPING
3120 LISA LANE ZANESVILLE, OHIO 43701

COUNTY ROAD 723
X-SECTIONS

STATION 22+00 ~ 27+00

DRAWN BY: AJS 03/10/98	CHECKED BY: WJB 03/16/98	FILENAME: D:\4241\4241X PLOT DATE: 03/16/98
INITIAL - DATE		REVISIONS

SHEET NO.
X-4

SCALES:
1"=20' HORIZONTAL
1"=10' VERTICAL