


\\abelprojects\c0714_Bateman Extension\dwg\c0714-PRODUCTION\bateman.dwg, 9/10/2007 3:51:16 PM, HP Designjet 5500 24x36 fast pc3, wph

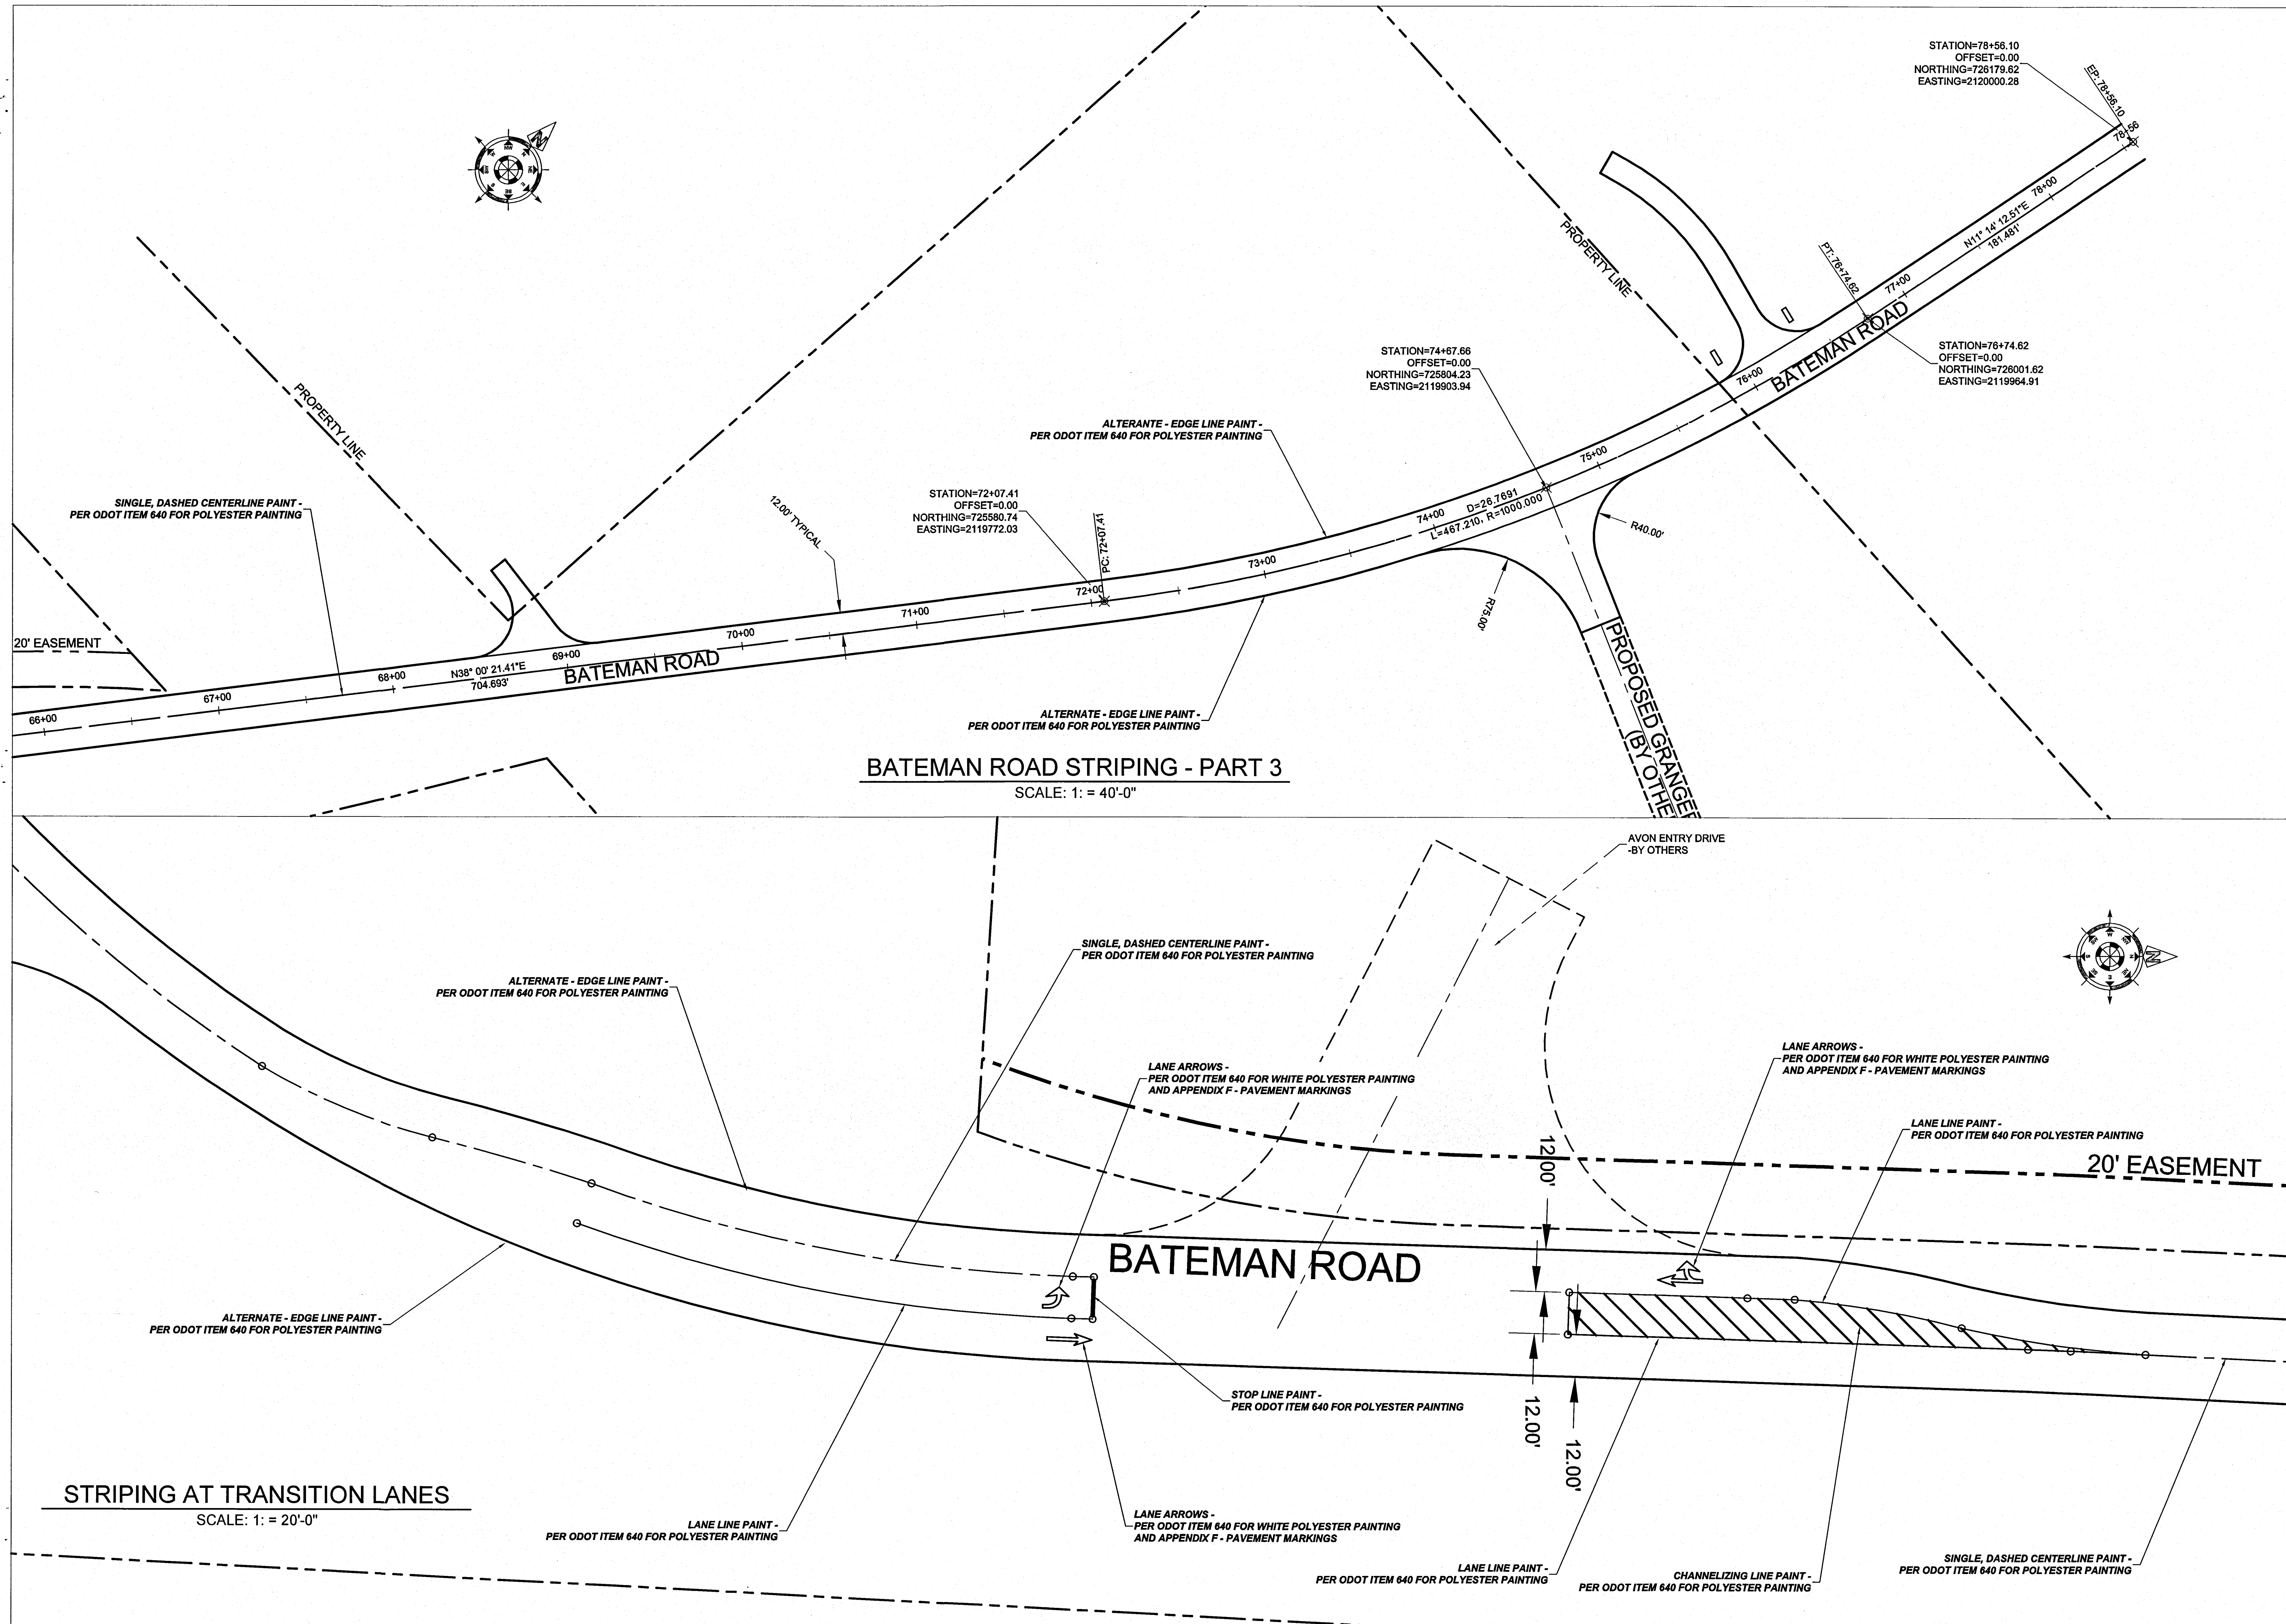

Adams Bros. Engineering
Civil Engineering

1501 Woodlawn Avenue
ZANESVILLE, OHIO 43701
VOICE (740) 452-7566 FAX (740) 452-7567

EASTPOINTE ROAD IMPROVEMENTS
BATEMAN ROAD & FUTURE DRIVE

BATEMAN ROAD
STRIPING PLAN 2

Horiz: AS NOTED

Vert: NA

JOB #: C0714

SEP 10th, 2007

SHEET #:

C11