
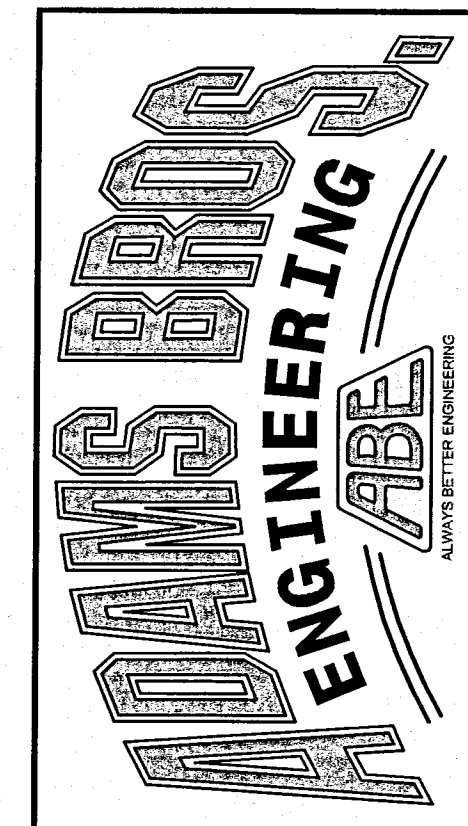
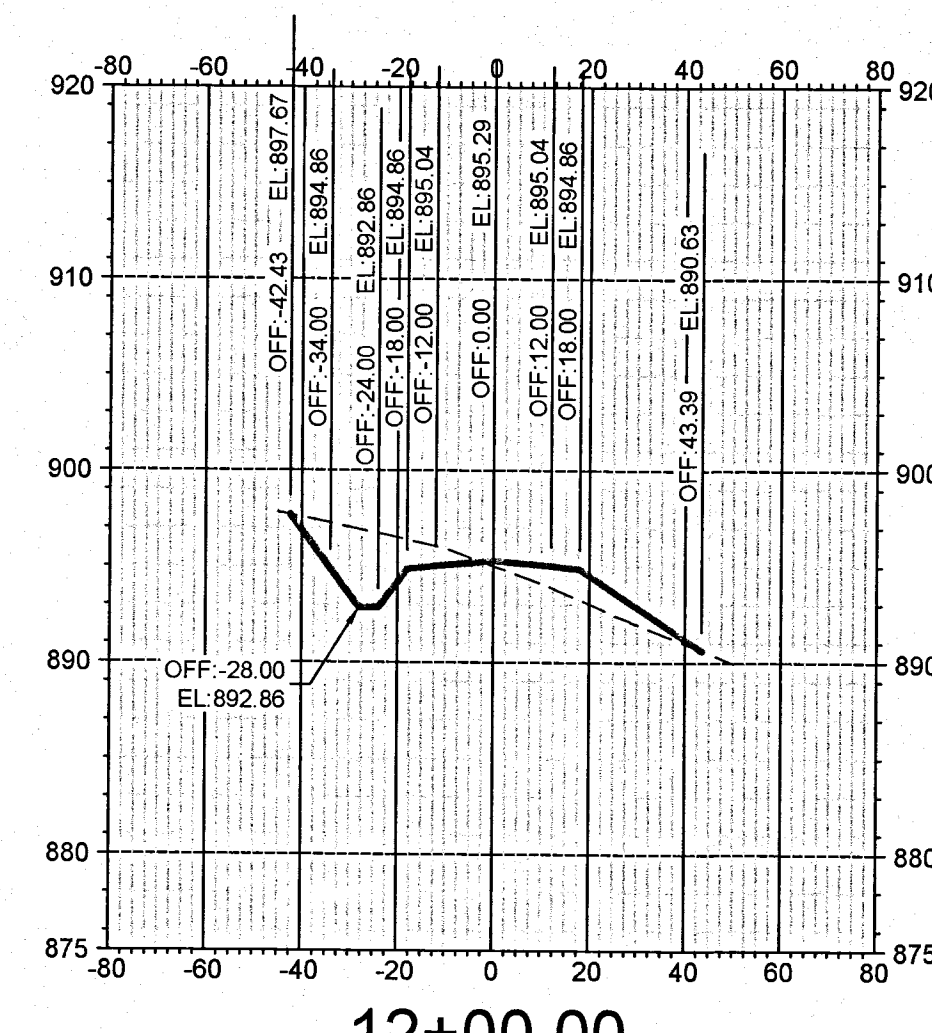
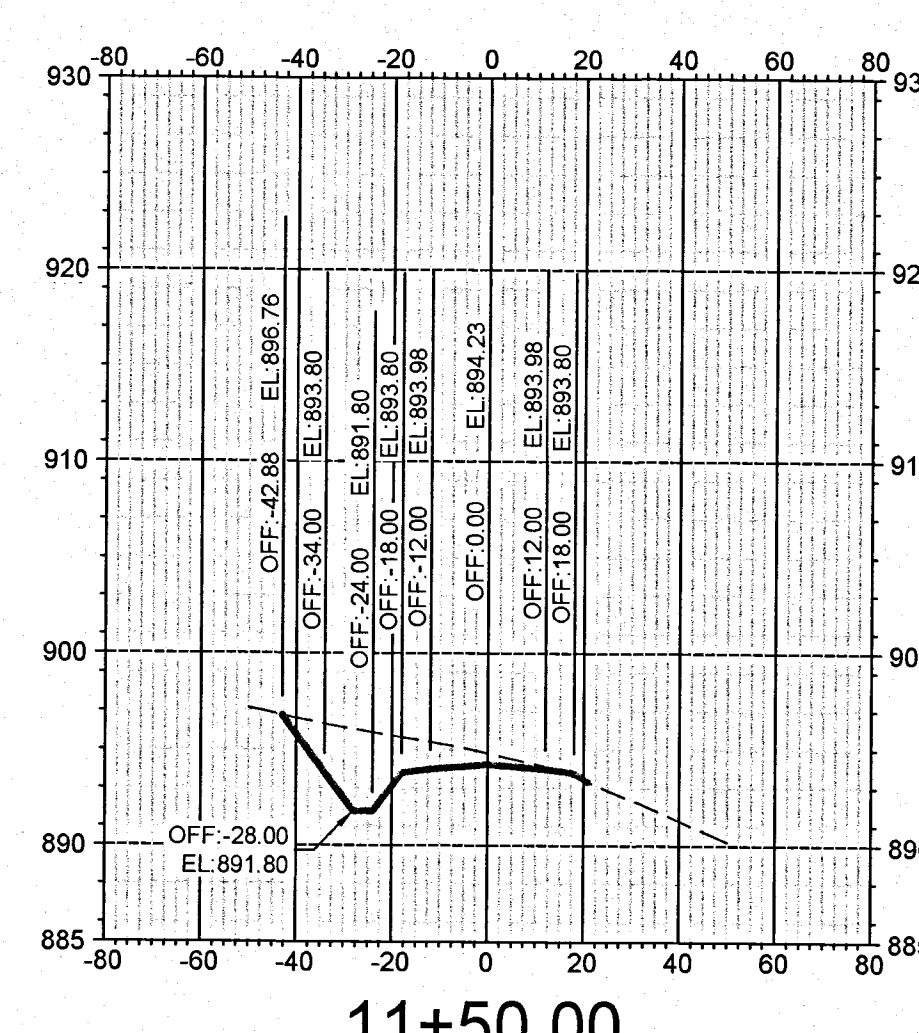
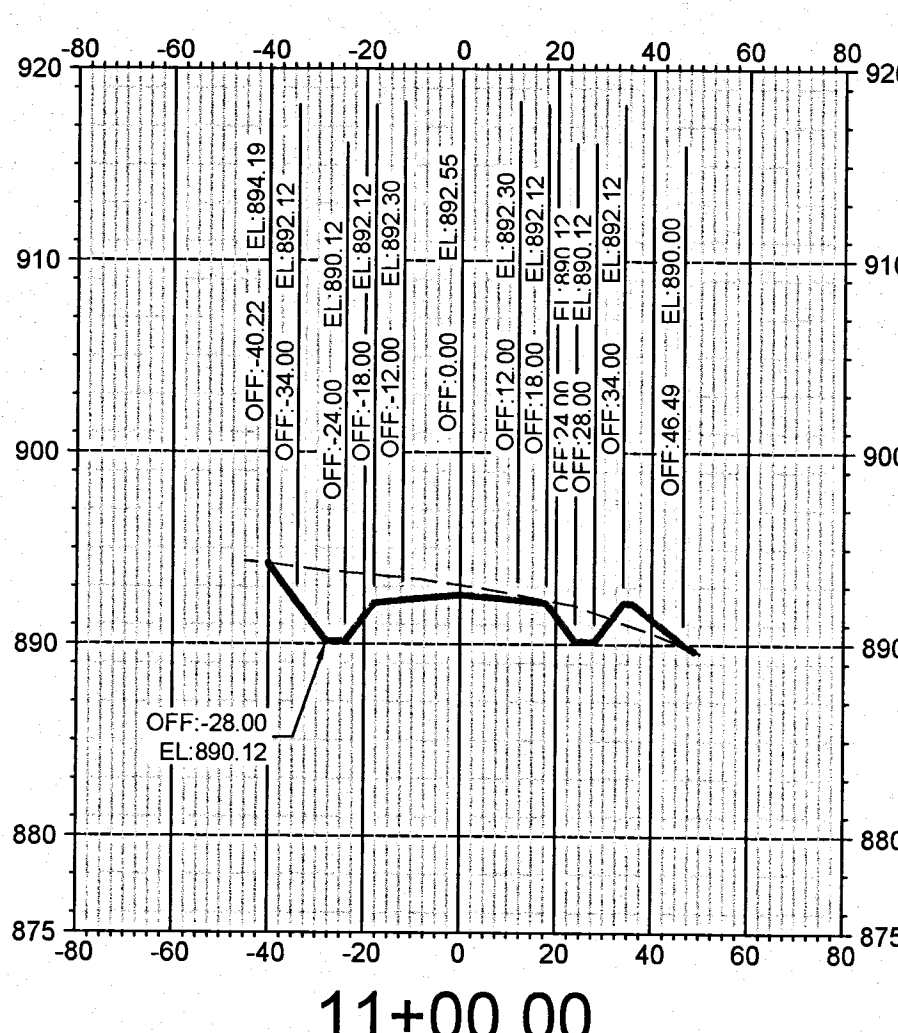
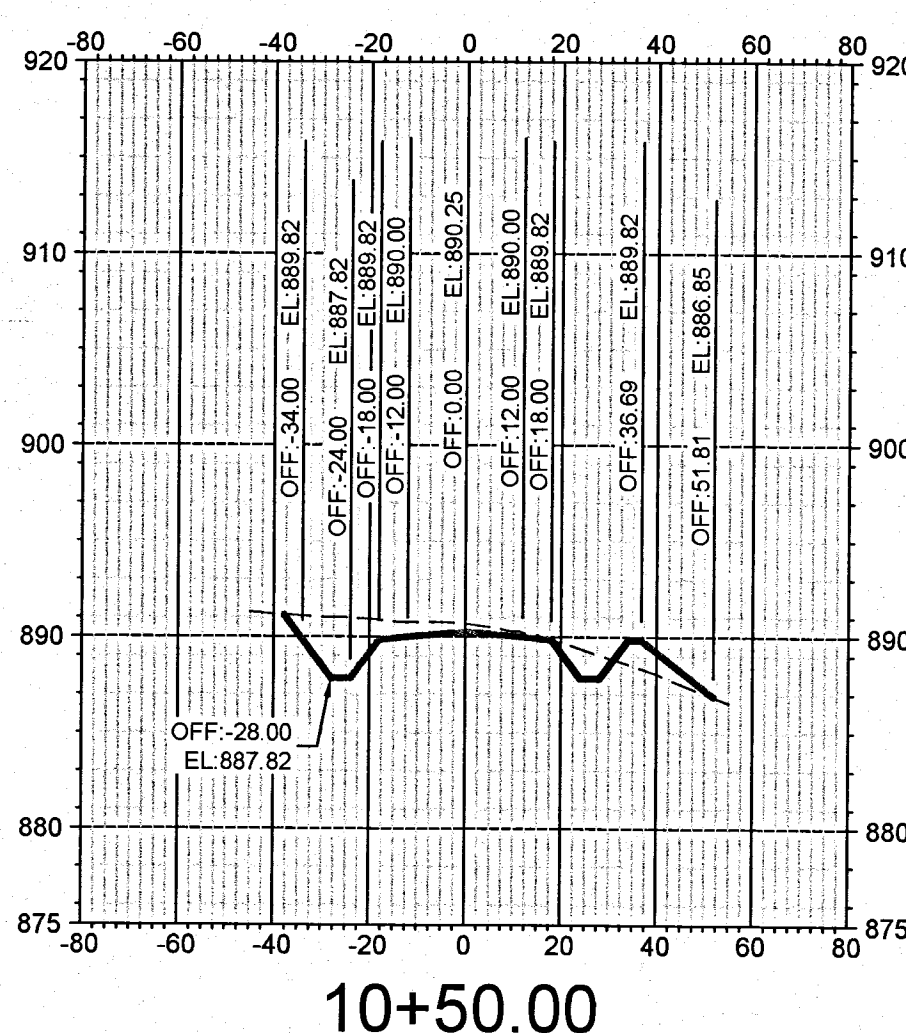
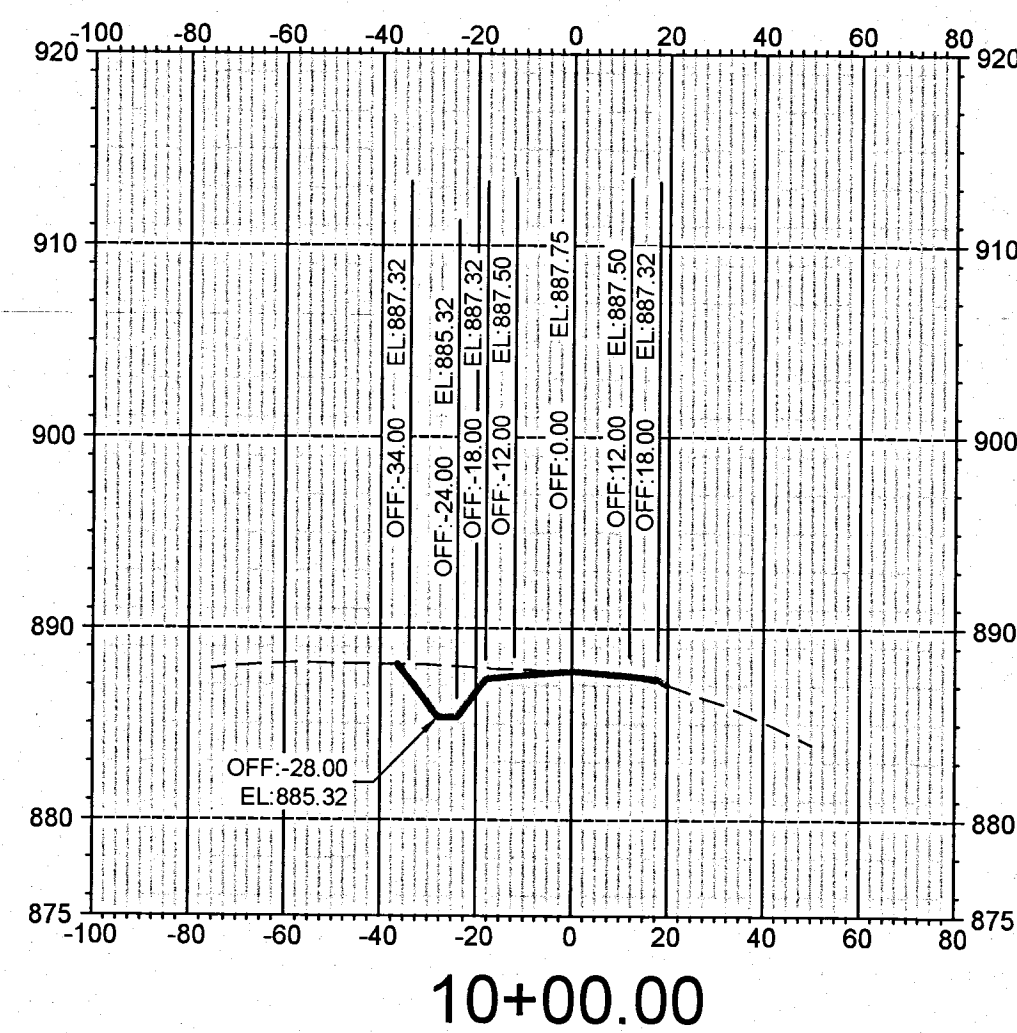
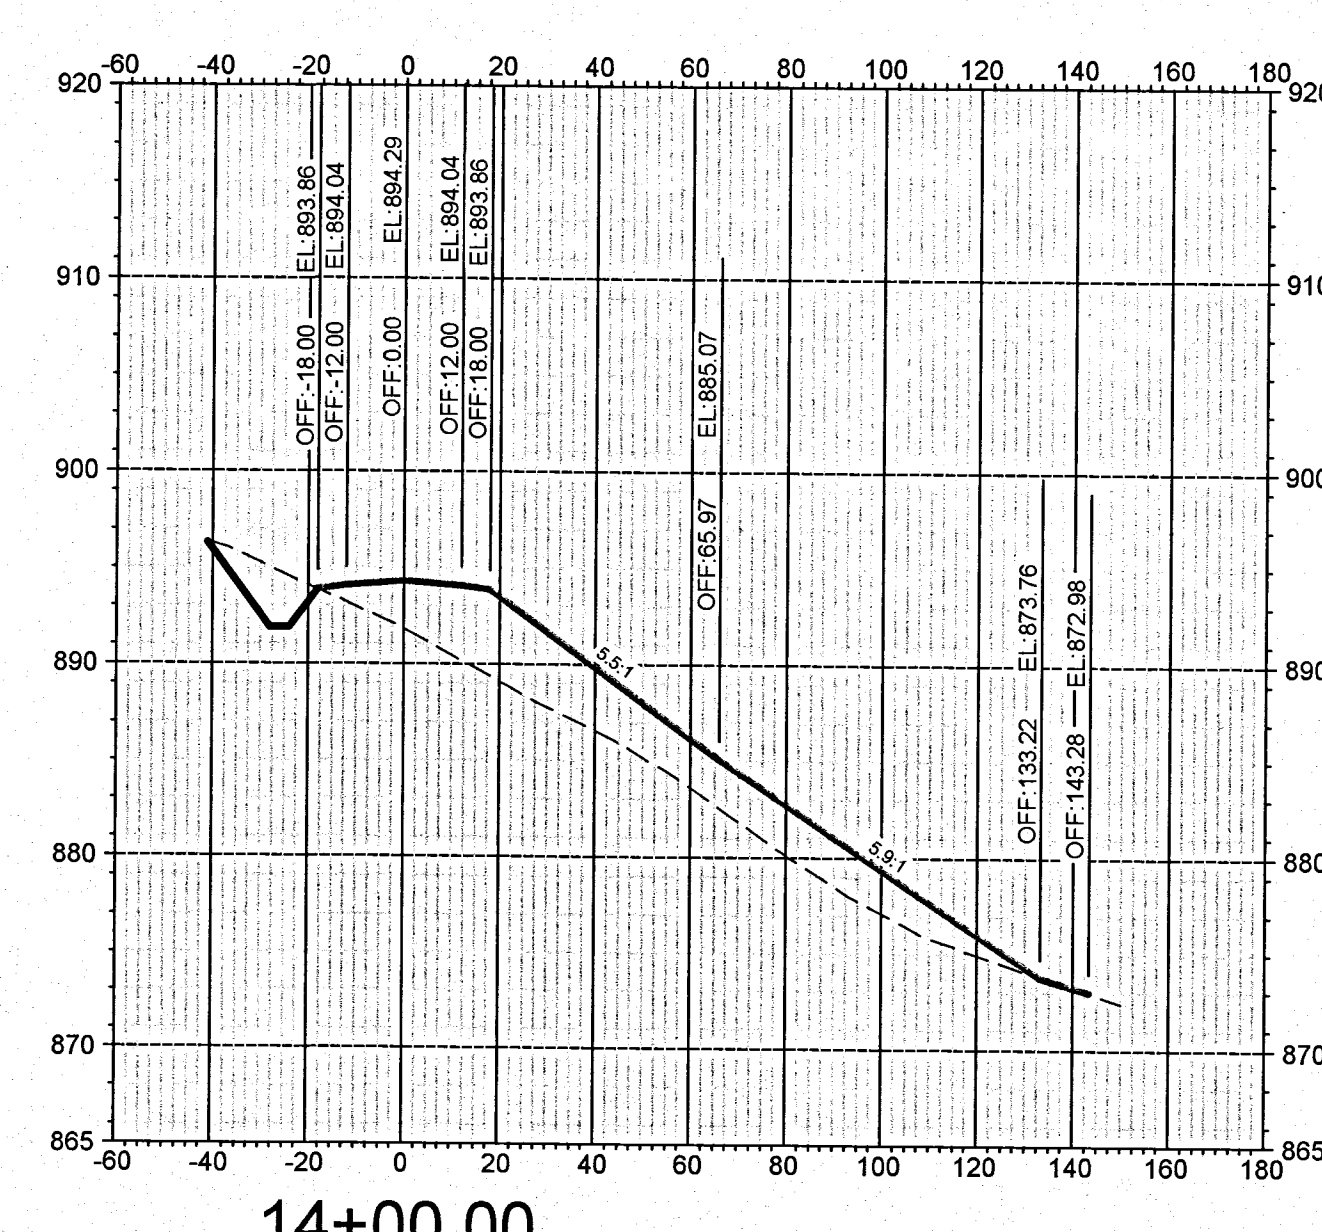
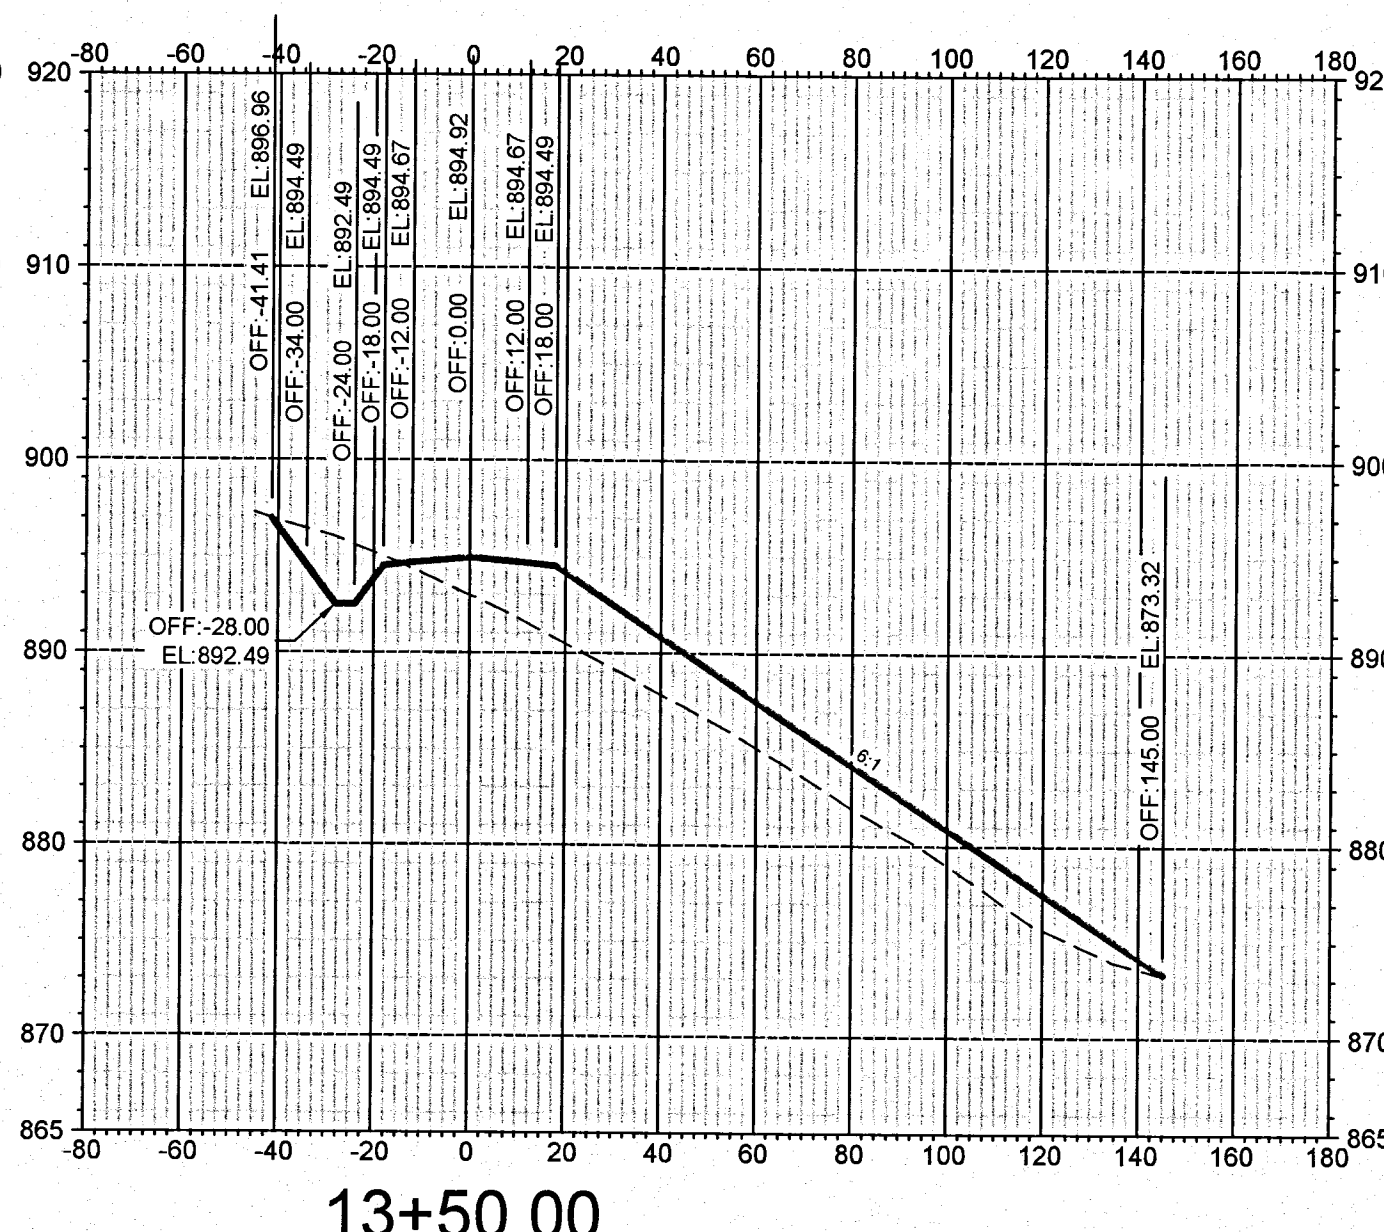
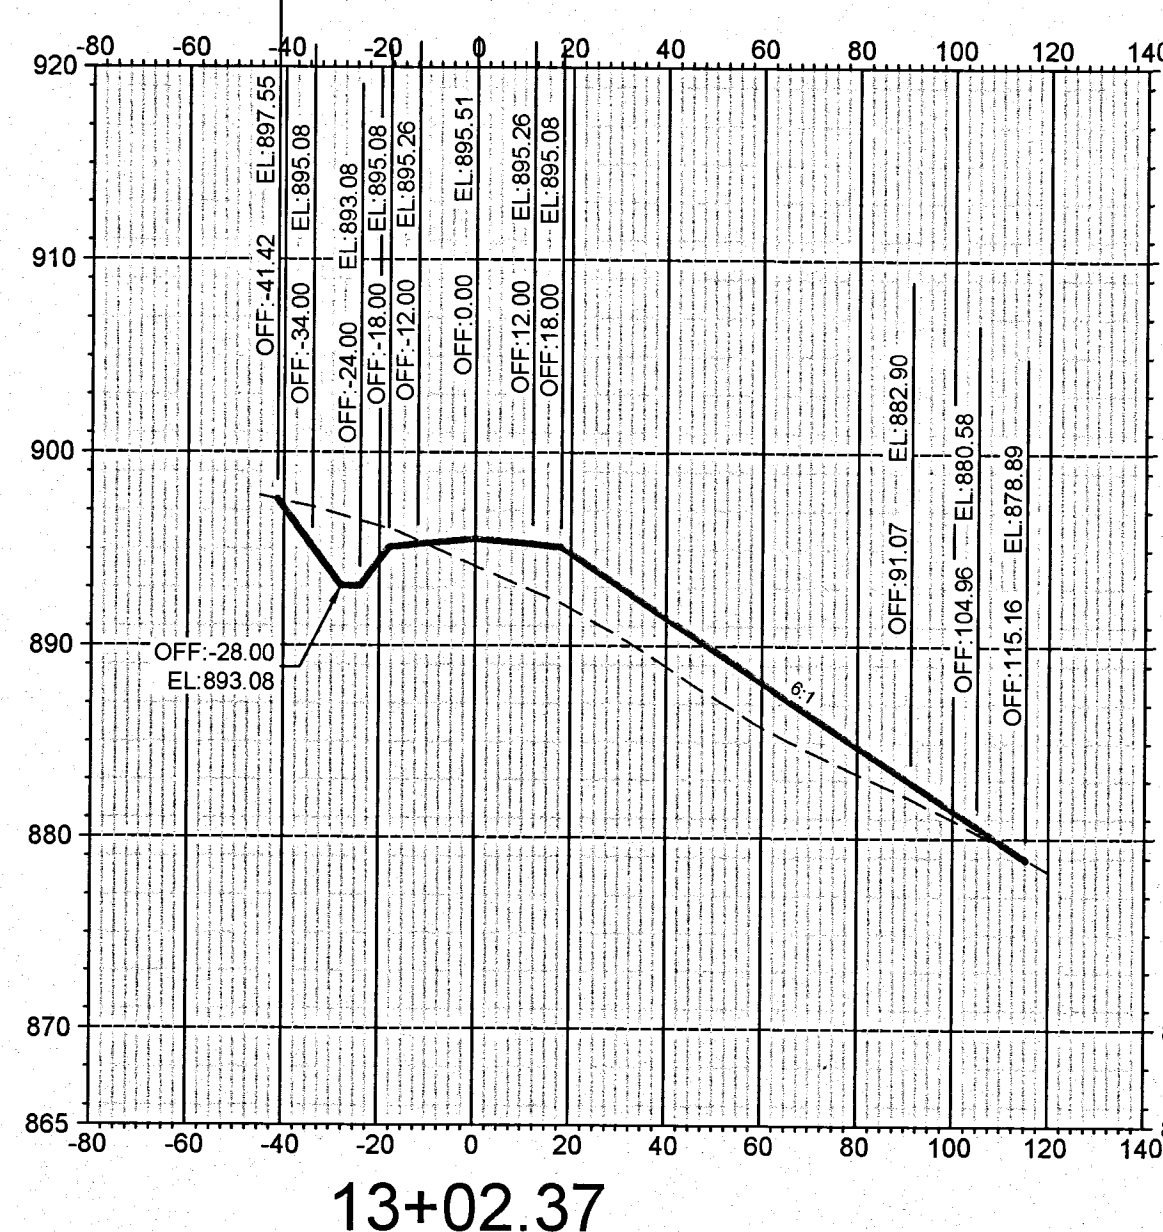
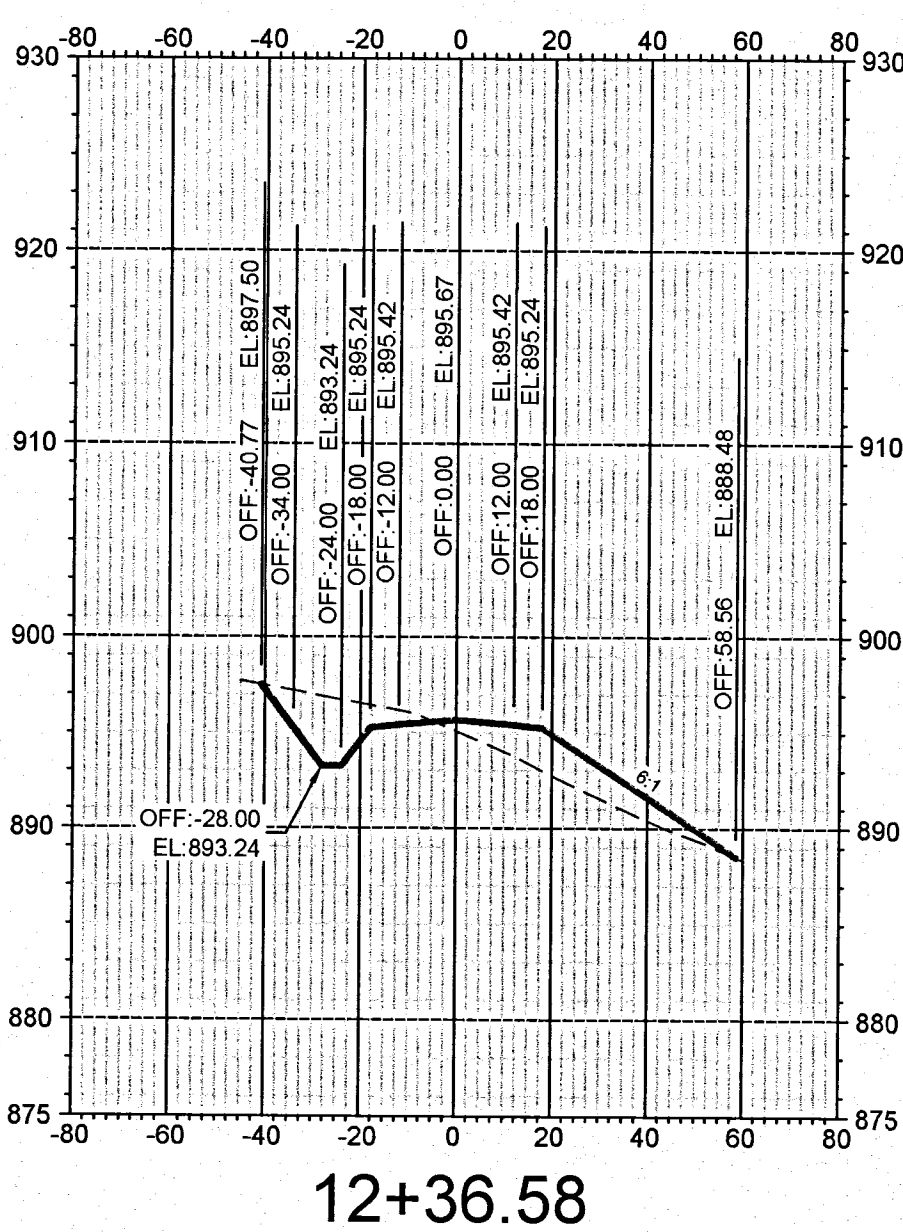
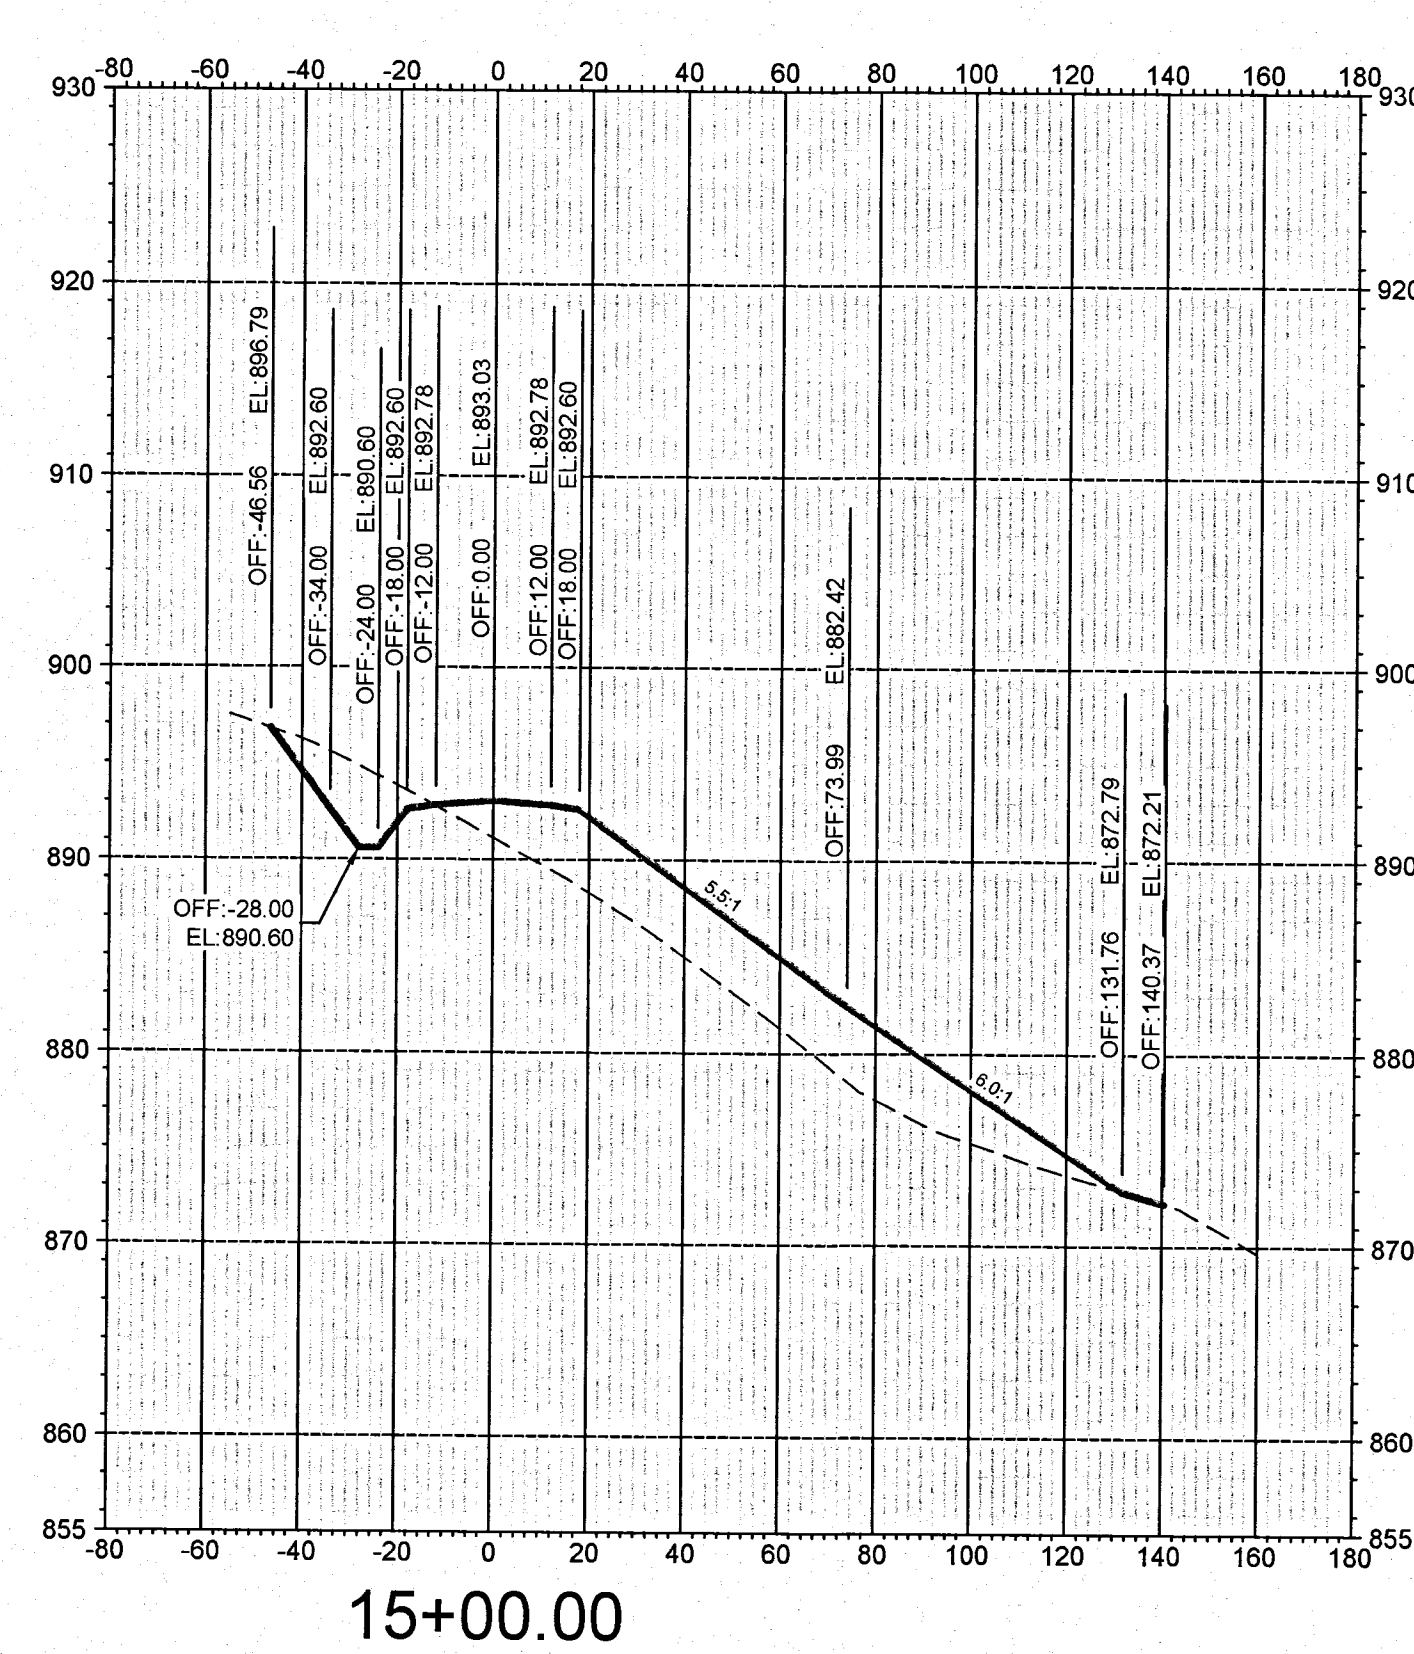
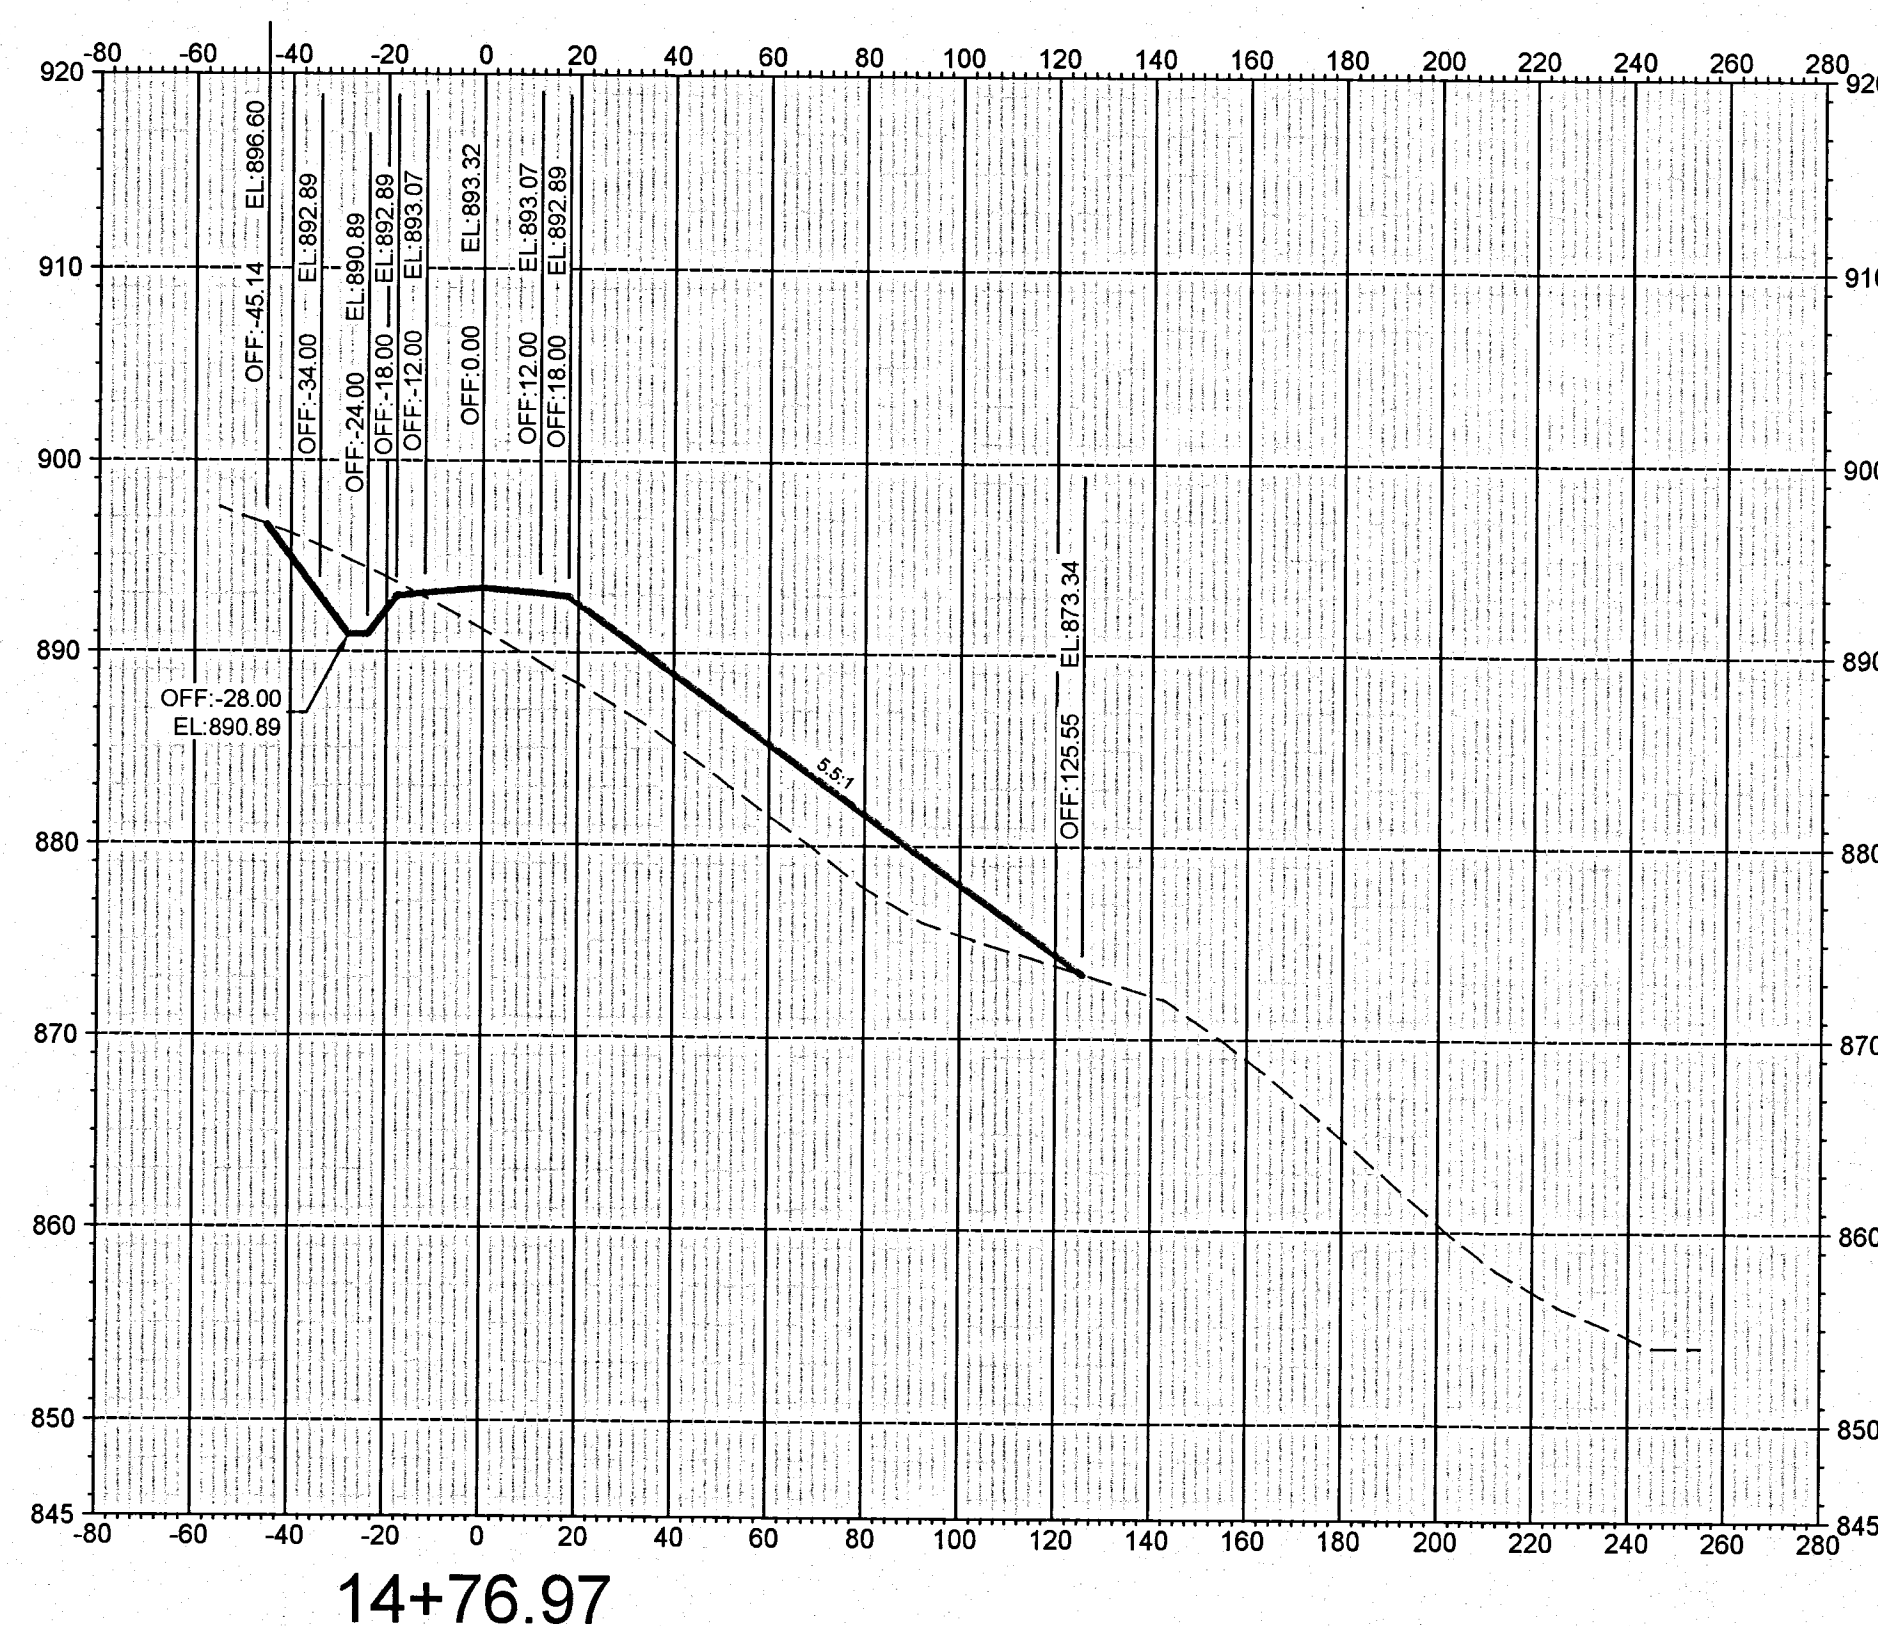


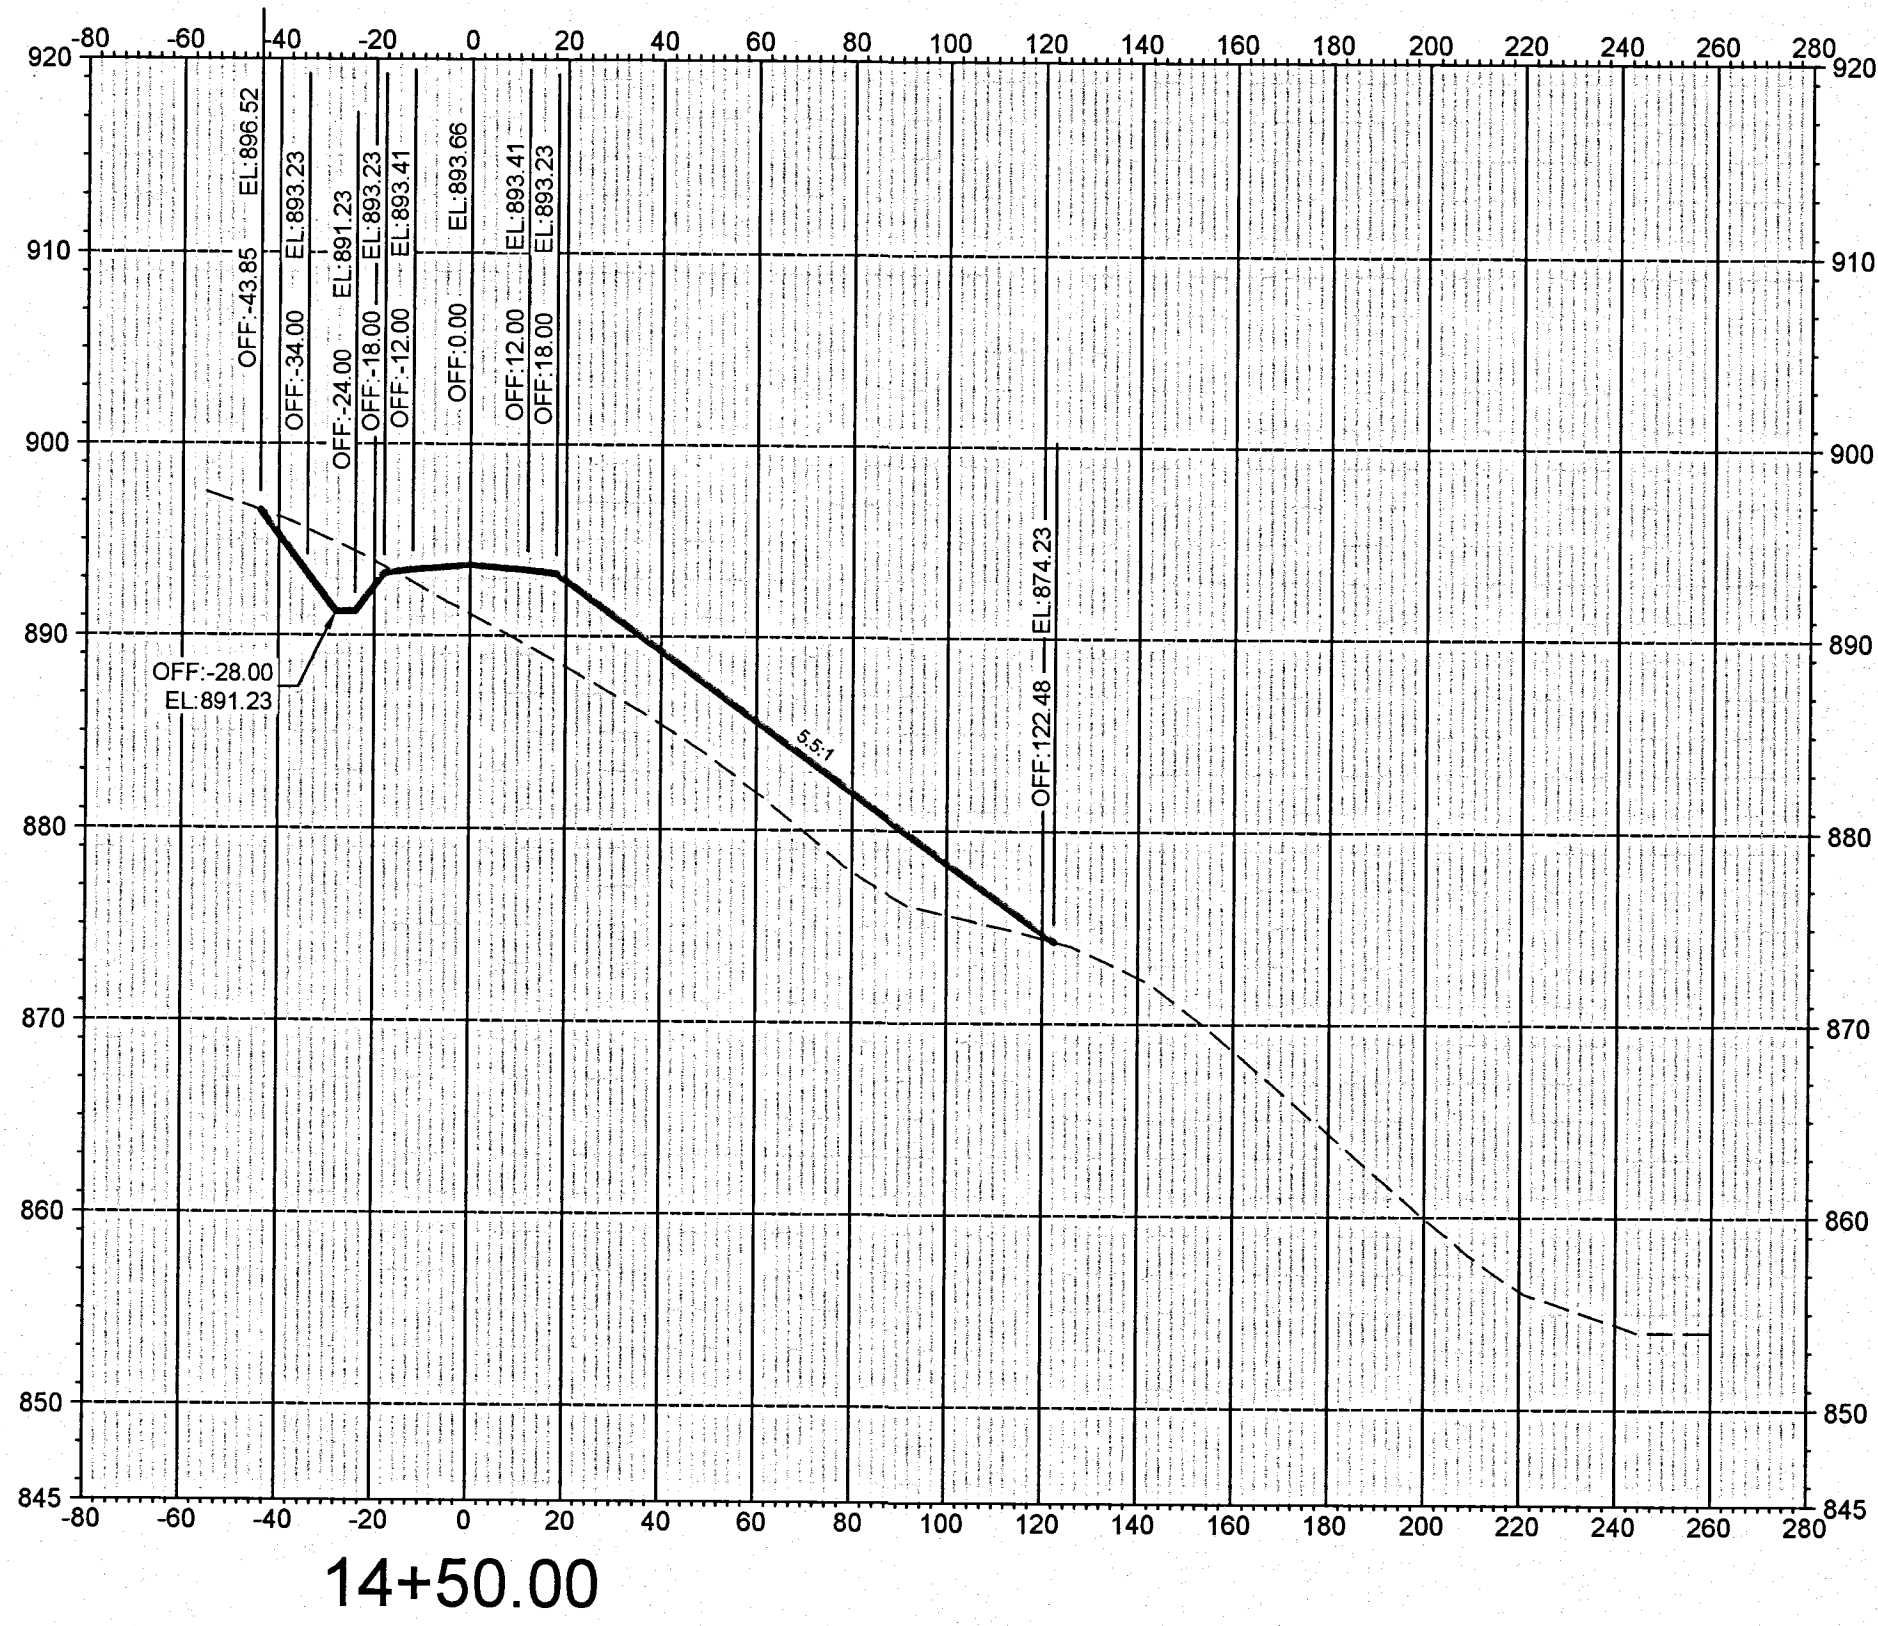

Adams Bros. Engineering
Civil Engineering
1501 Woodlawn Avenue
ZANESVILLE, OHIO 43701
VOICE (740) 452-7566 FAX (740) 452-7567

EASTPOINTE ROAD IMPROVEMENTS
BATEMAN ROAD & FUTURE DRIVE
CROSS SECTIONS
FUTURE DRIVE #1

Horiz: 1"=40'
Vert: 1"=10'
JOB #: C0714
SEP 10th, 2007
SHEET #:
C12