




Adams Bros. Engineering
Civil Engineering
1501 Woodlawn Avenue
ZANESVILLE, OHIO 43701
VOICE (740) 452-7566 FAX (740) 452-7567

EASTPONTE ROAD IMPROVEMENTS
BATEMAN ROAD & FUTURE DRIVE
PLAN & PROFILE
FUTURE DRIVE #1

Horiz: 1"=40'
Vert: 1"=10'
JOB #: C0714
SEP 10th, 2007
SHEET #:
C3

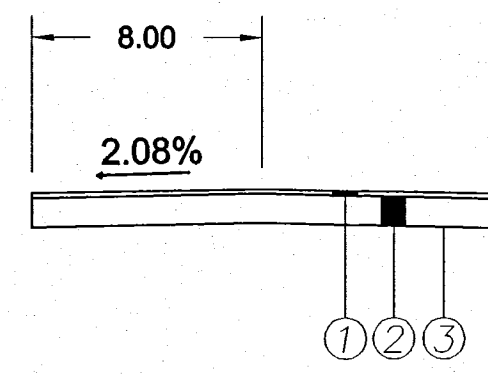

TYPICAL TEMPORARY ROAD SECTION

- ① 2" #57 Limestone
- ② ODOT ITEM 304 - 12" Aggregate Base
- ③ ODOT ITEM 204 - Subgrade Compaction

