



\\labelprojects\c0714_Bateman Extension\dwg\c0714-PRODUCTION-bateman.dwg, 9/10/2007 3:41:08 PM, HP Designjet 5500 24x36 fast.pc3, wph

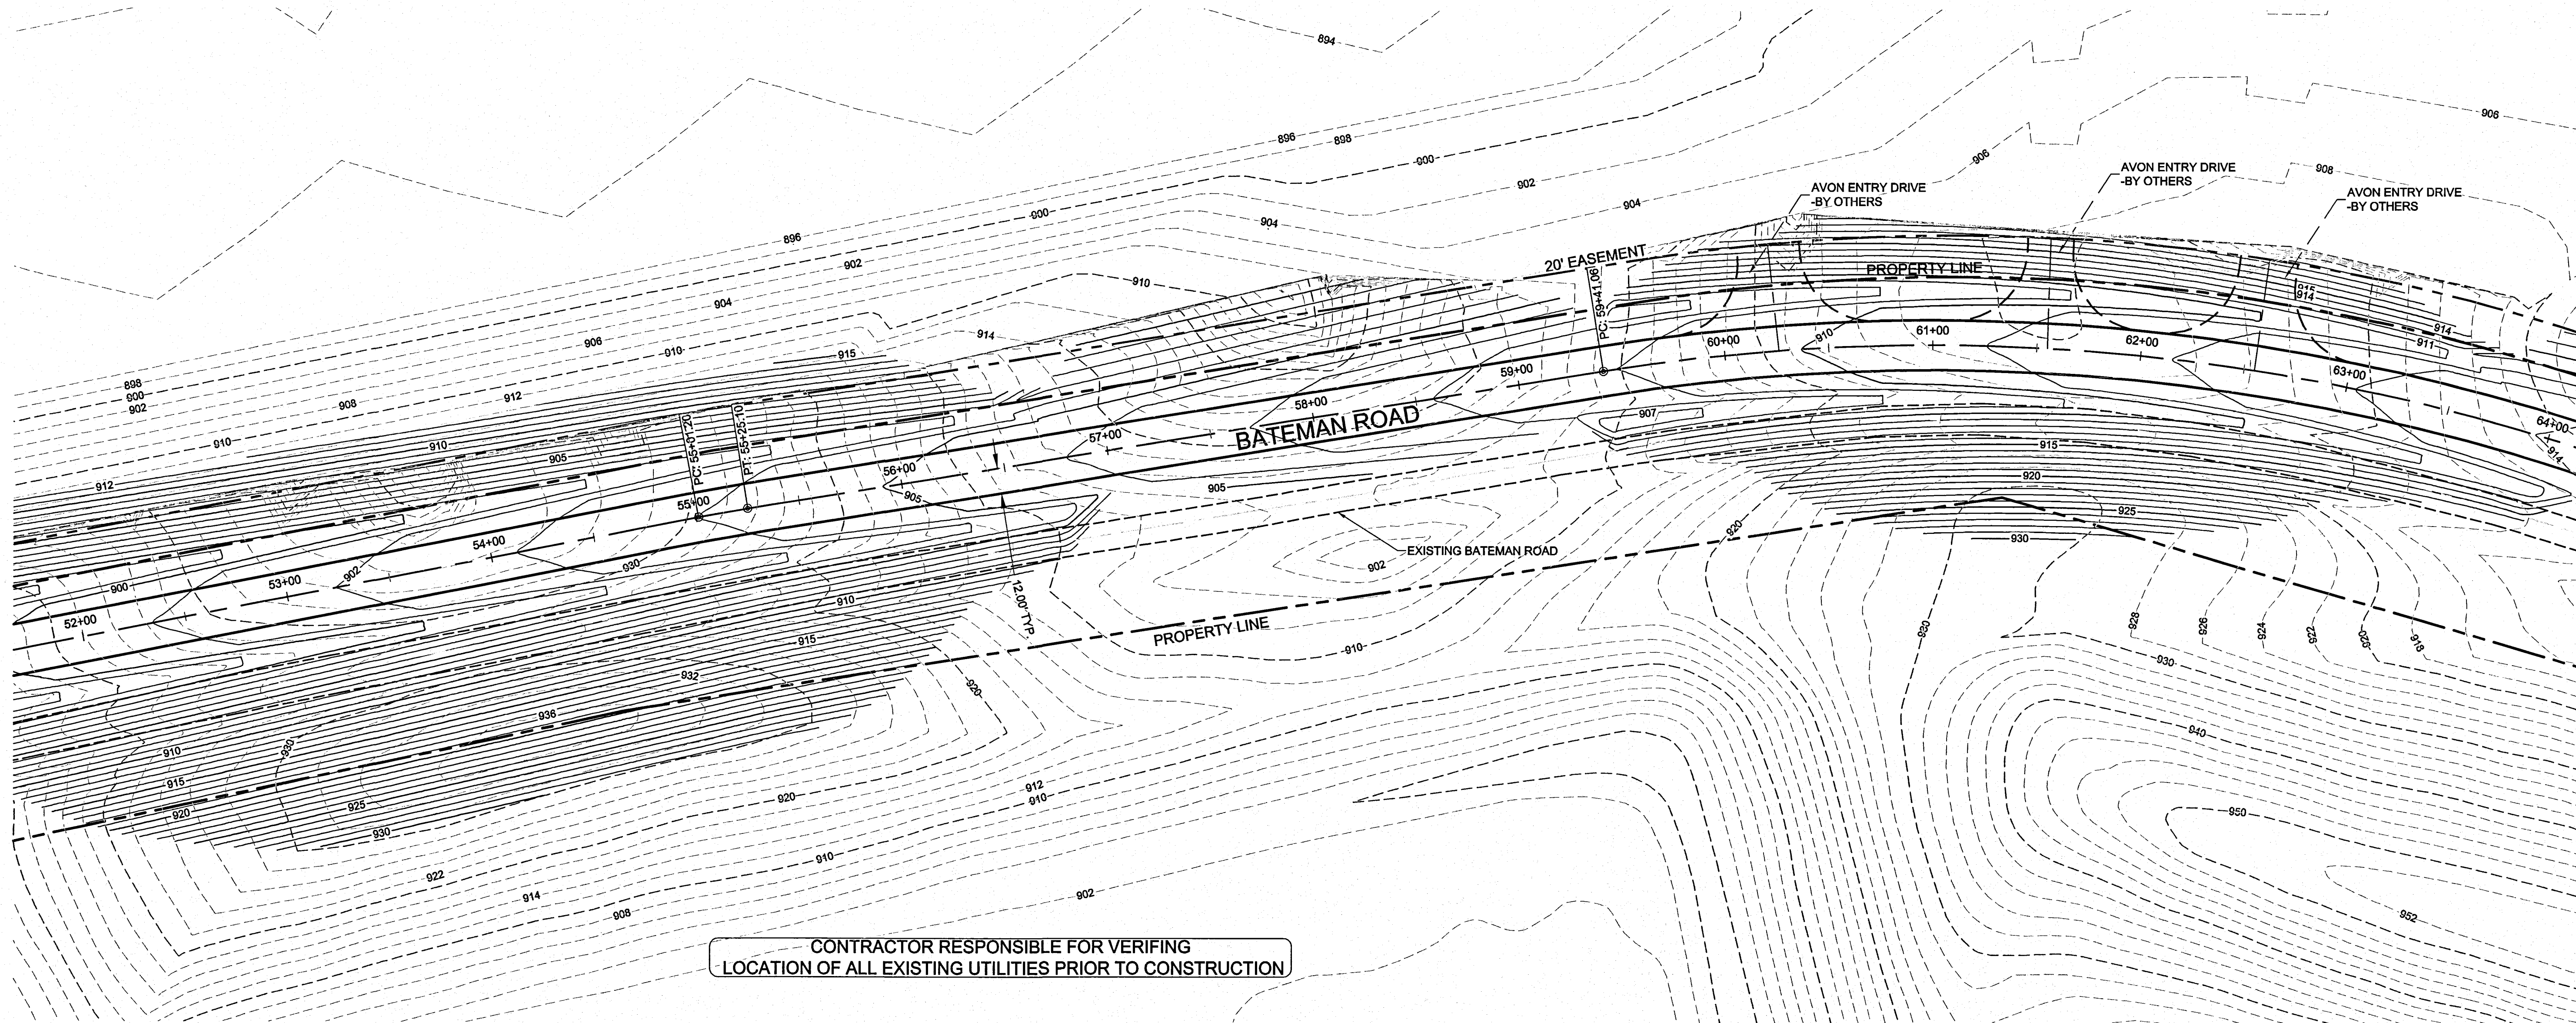

CONTRACTOR RESPONSIBLE FOR VERIFYING
LOCATION OF ALL EXISTING UTILITIES PRIOR TO CONSTRUCTION

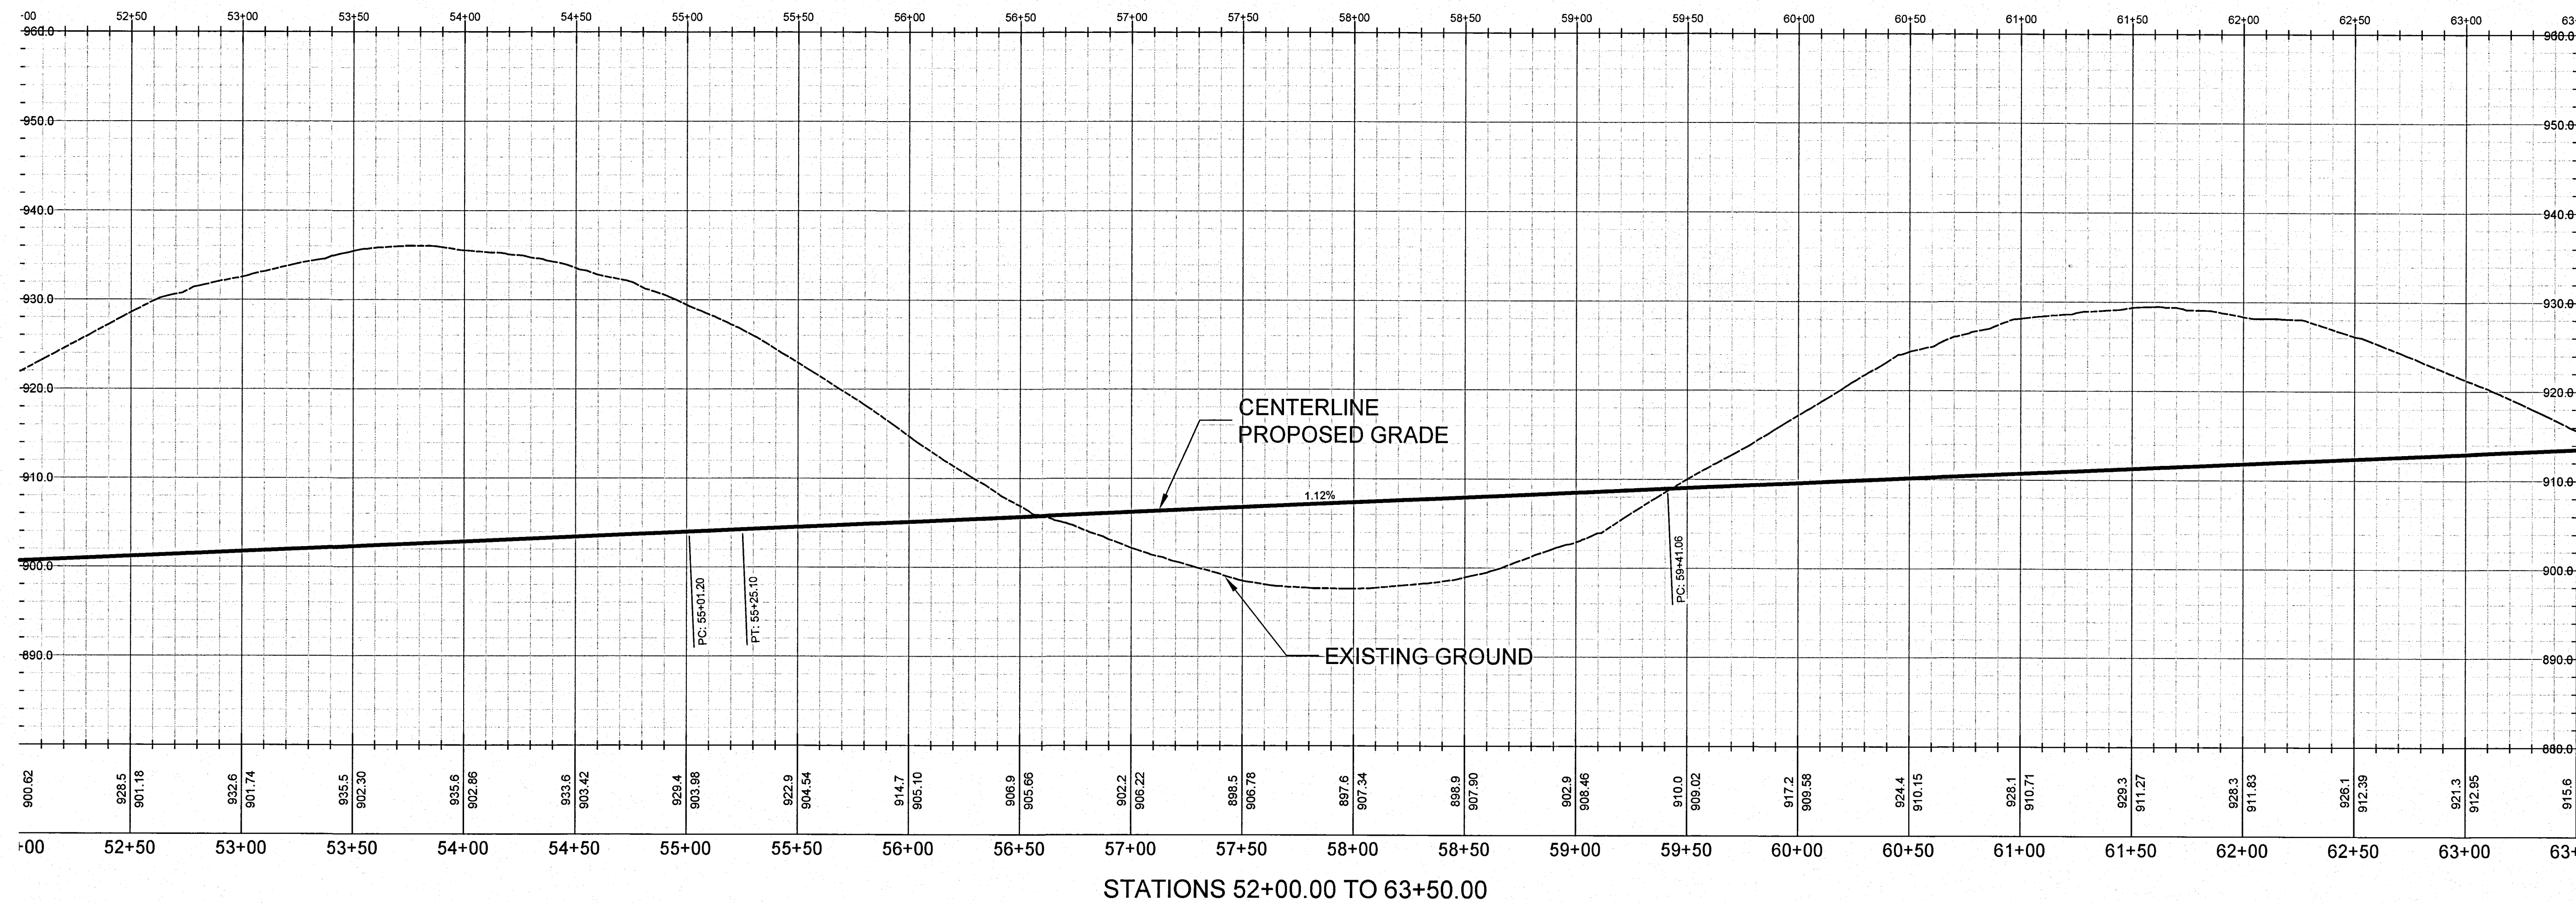


Adams Bros. Engineering
Civil Engineering

1501 Woodlawn Avenue
ZANESVILLE, OHIO 43701
VOICE (740) 452-7566 FAX (740) 452-7567

EASTPOINTE ROAD IMPROVEMENTS
BATEMAN ROAD & FUTURE DRIVE

PLAN & PROFILE
BATEMAN ROAD #2

Horiz: 1"=40'

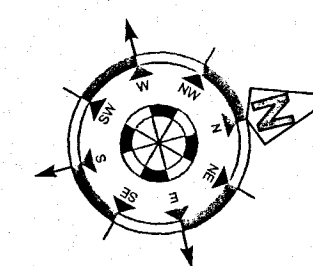

Vert: 1"=10'

JOB #: C0714

SEP 10th, 2007

SHEET #:

C7