
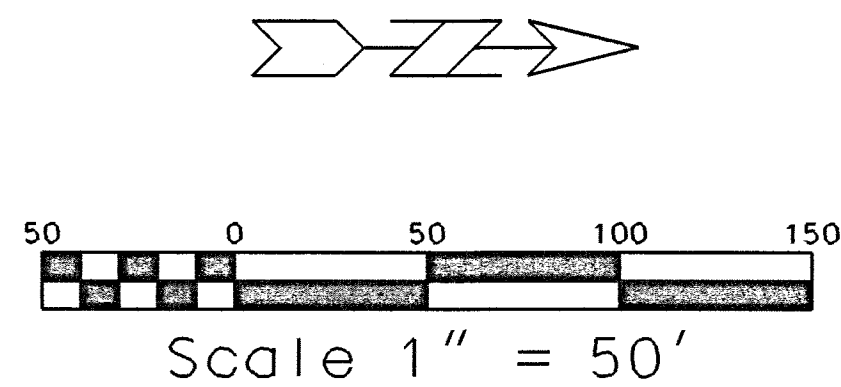


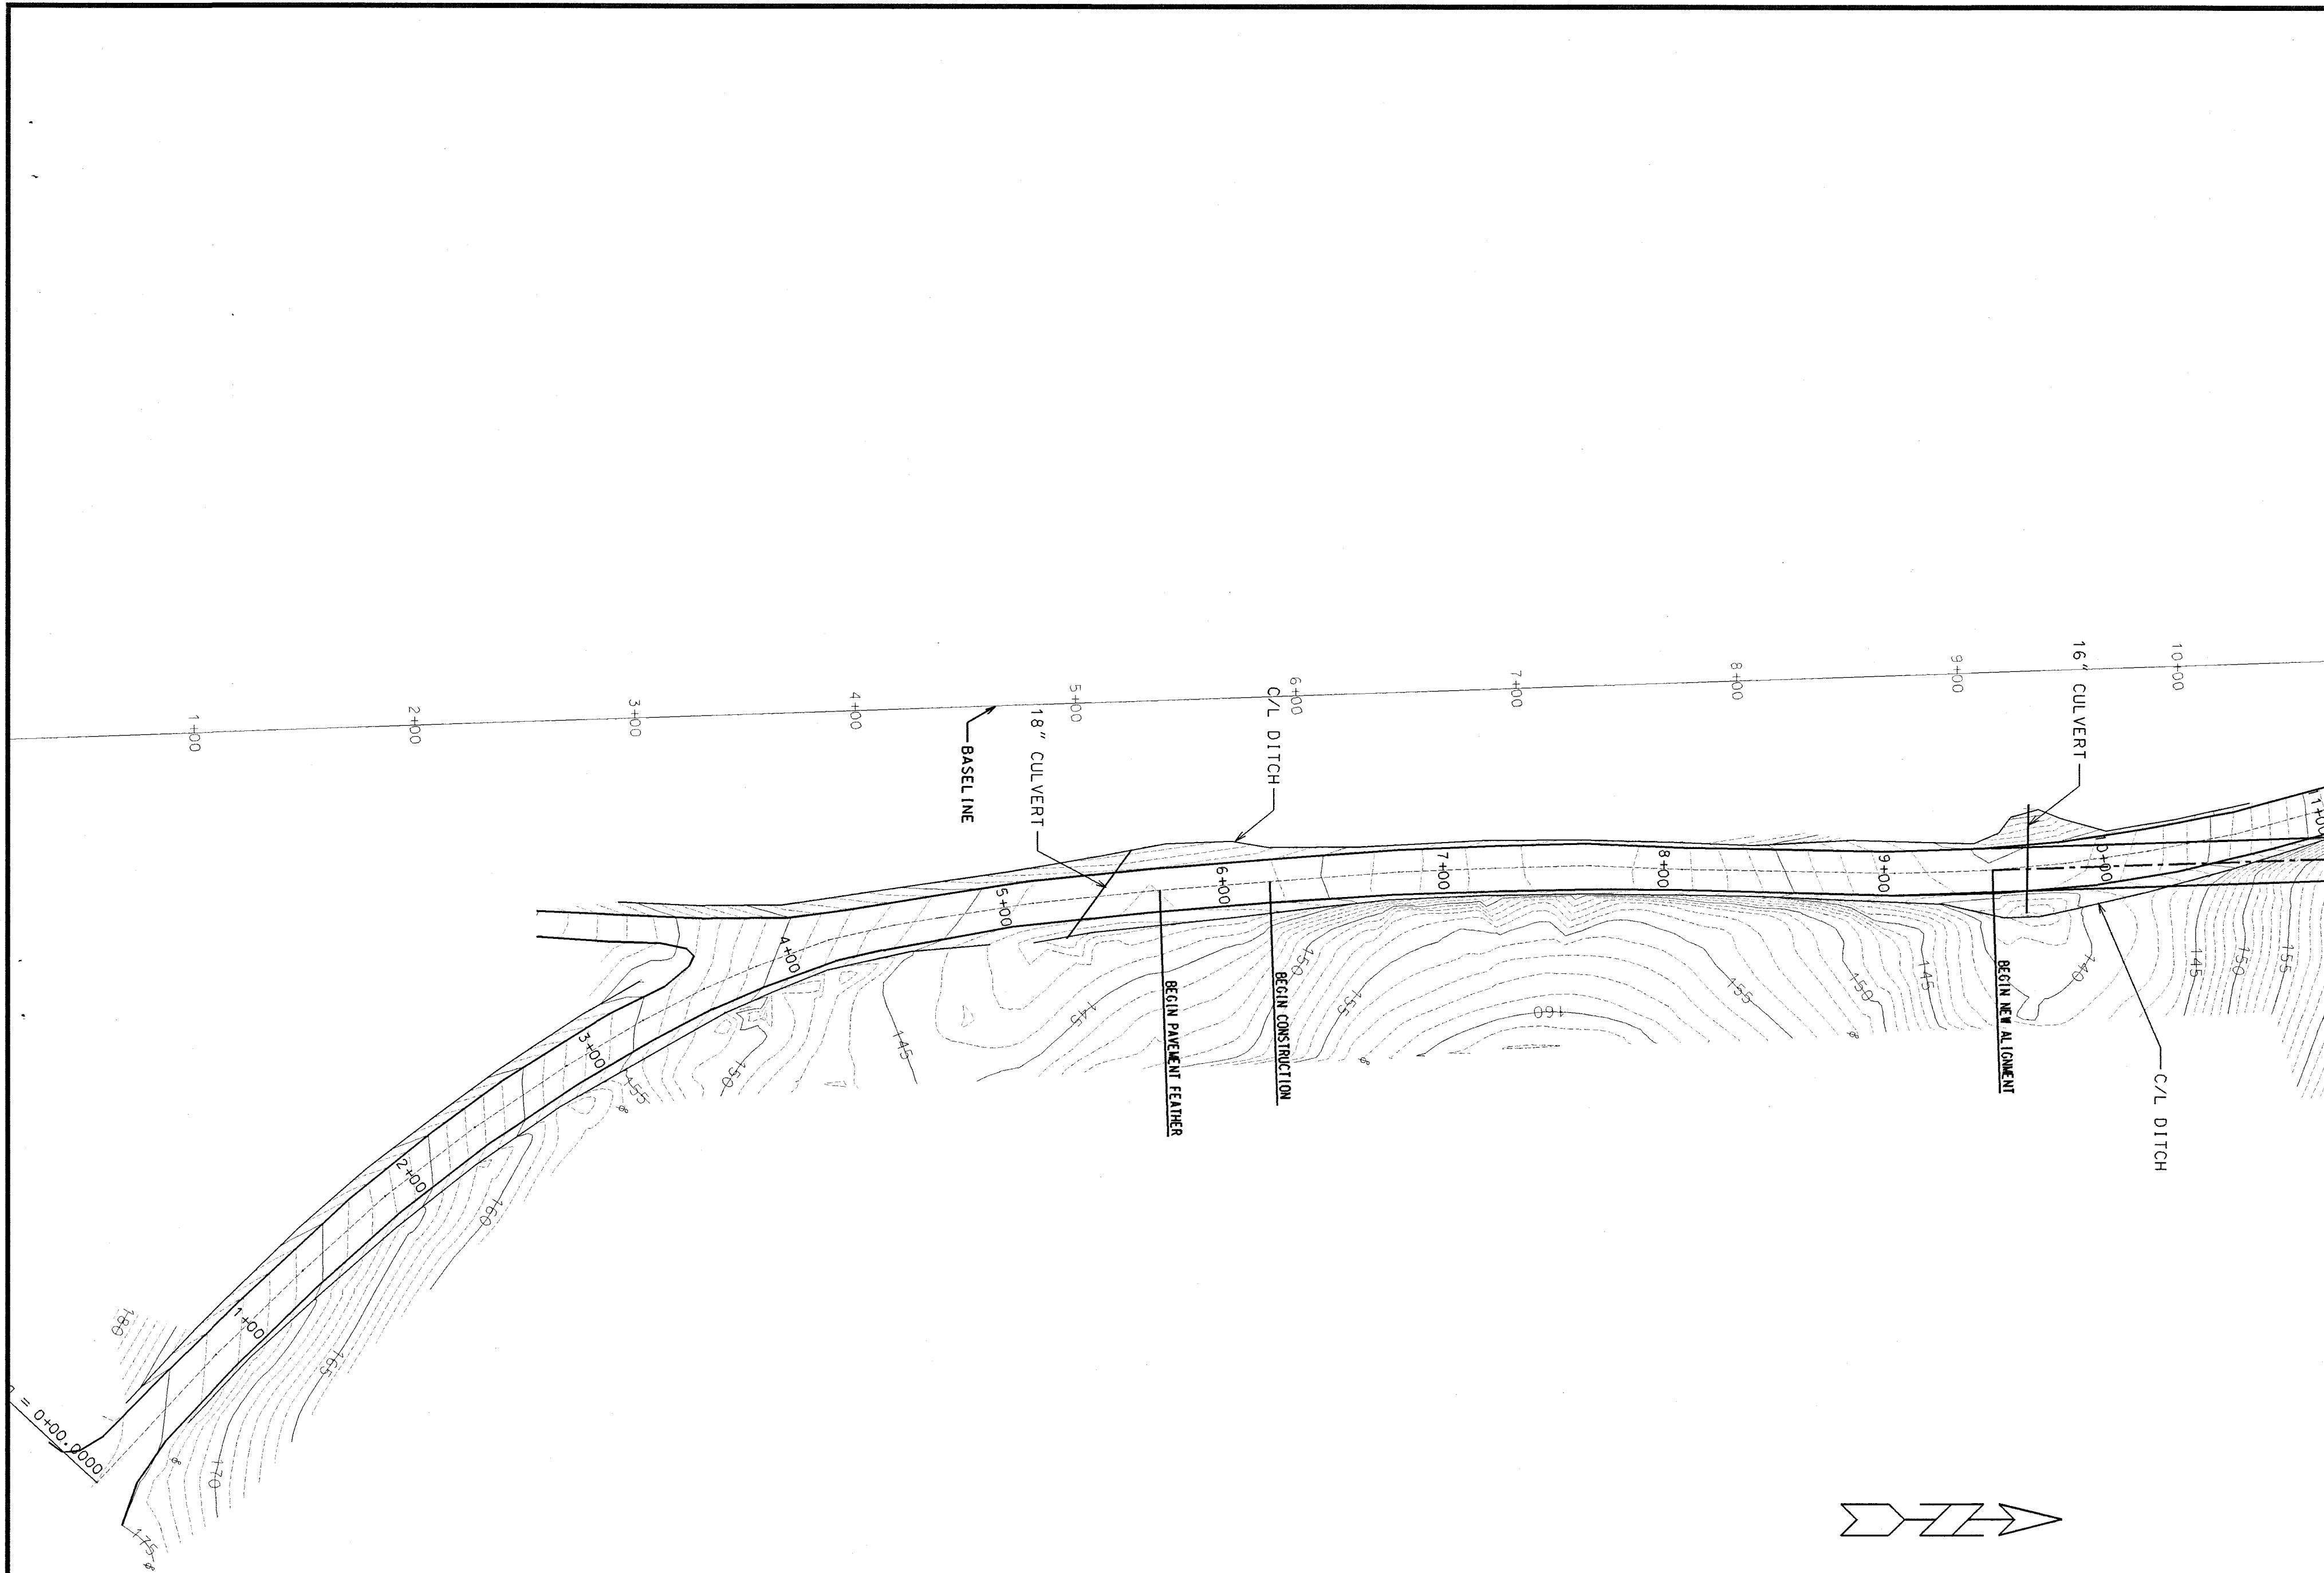

REVISIONS

MUSKINGUM CO.
TECHNICAL SUPPORT

401 MAIN STREET
ZANESVILLE, OHIO 43701
(740) 588-4355

**MILLERS LANE
TOPOGRAPHIC
SURVEY**
MILLERS LANE
ZANESVILLE, OHIO
MUSKINGUM COUNTY

DATE 05/30/02

TITLE
MILLERS LANE SOUTH

SHEET

3