
[illegible]

Walls 1:5 1/2 Conc. 6 Cu. Yds.
Slabs 1:5 1/2 Conc. 6 Cu. Yds.

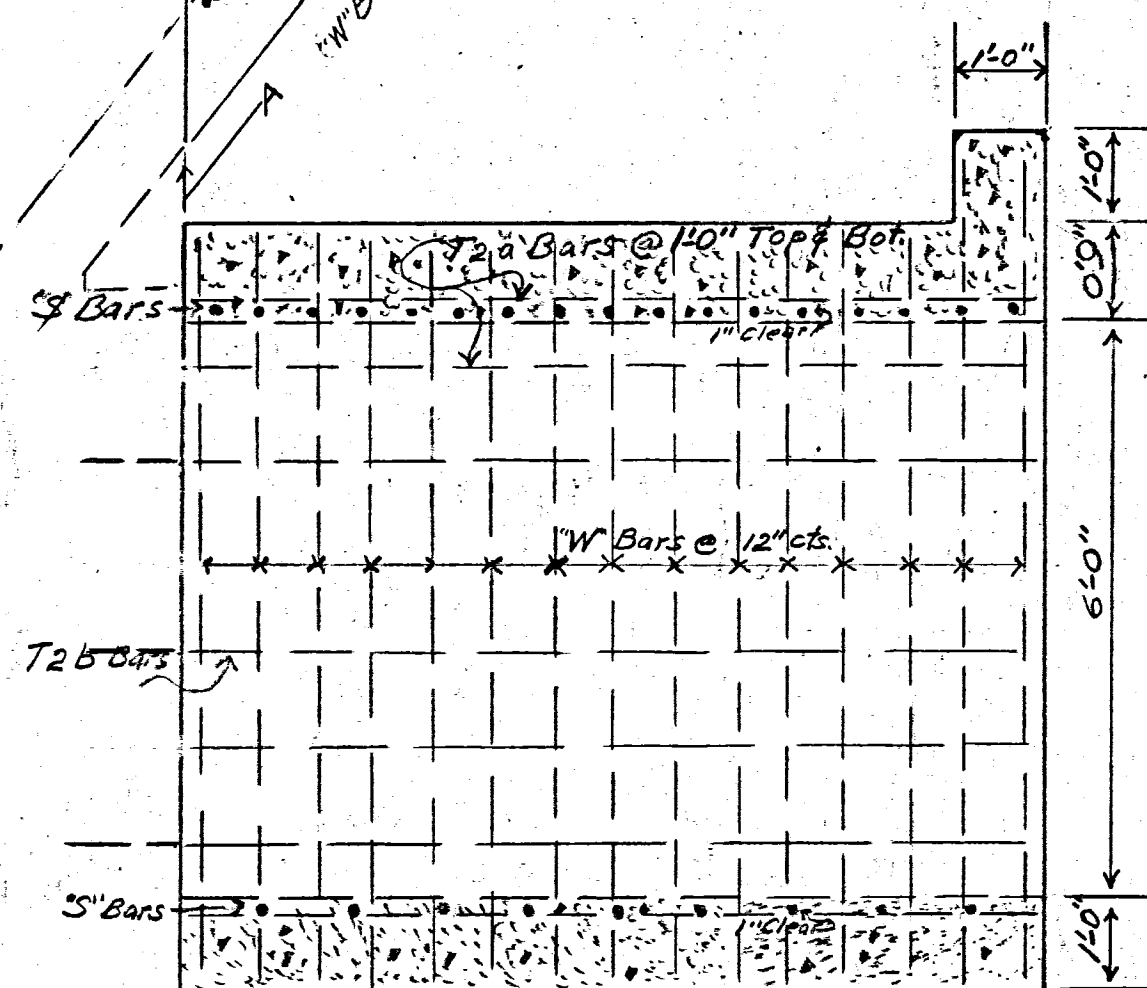

SECTION AA

CULVERT EXTENSION
NEAR FRAZEYSBURG BRIDGE AT
JUNCTION 76
JACKSON TWP.