


DATE	BY
SURVEYED	
PLOTTED	
NOTE BOOK	
AREAS CHECKED	
NO.	

DATE	BY
ORIGINAL SURVEY	
PLOTTED	
NOTE BOOK	
AREAS CHECKED	
NO.	

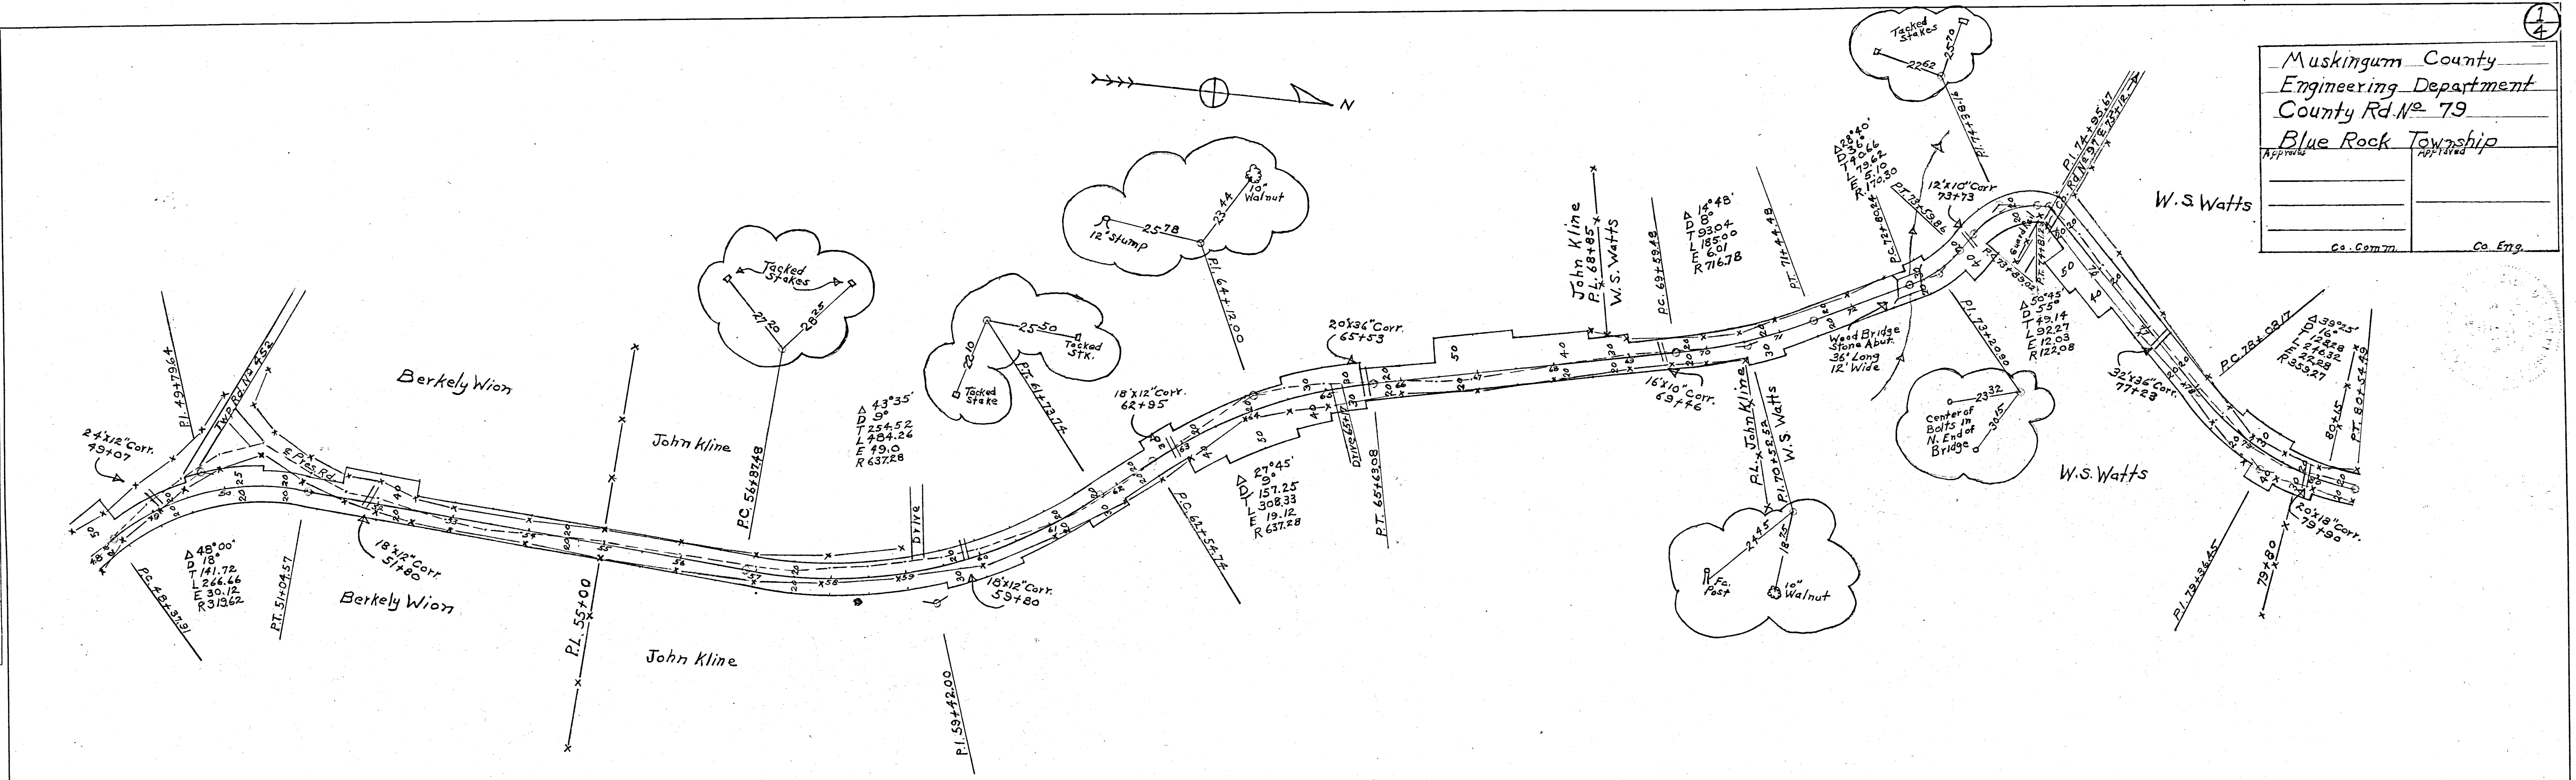

Muskingum County	
Engineering Department	
County Rd. No. 79	
Blue Rock Township	
Approved	Approved
Co. Commr.	Co. Eng.

