
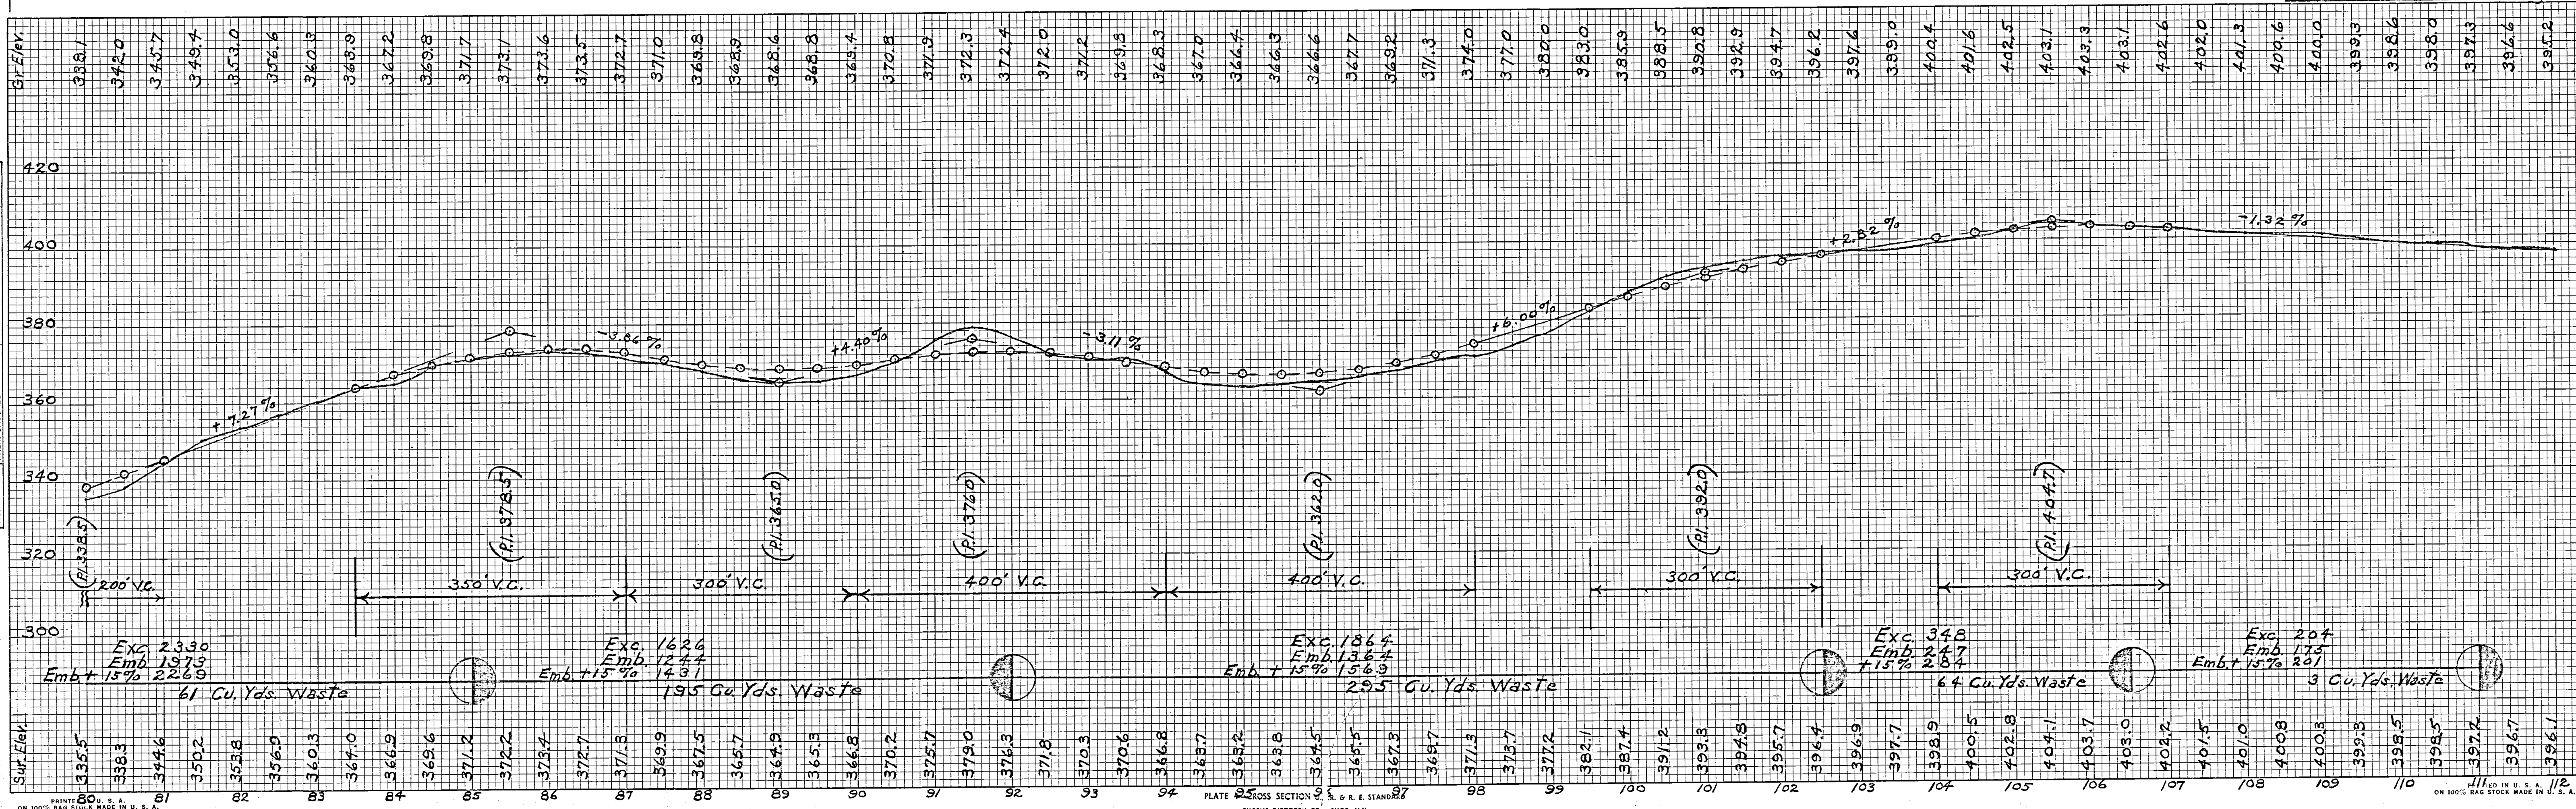


FINAL	DATE
SURVEYED	BY
PLOTTED	DATE
NOTED	DATE
CHECKED	DATE
NO.	

ORIGINAL	DATE
SURVEYED	BY
PLOTTED	DATE
NOTED	DATE
CHECKED	DATE
NO.	

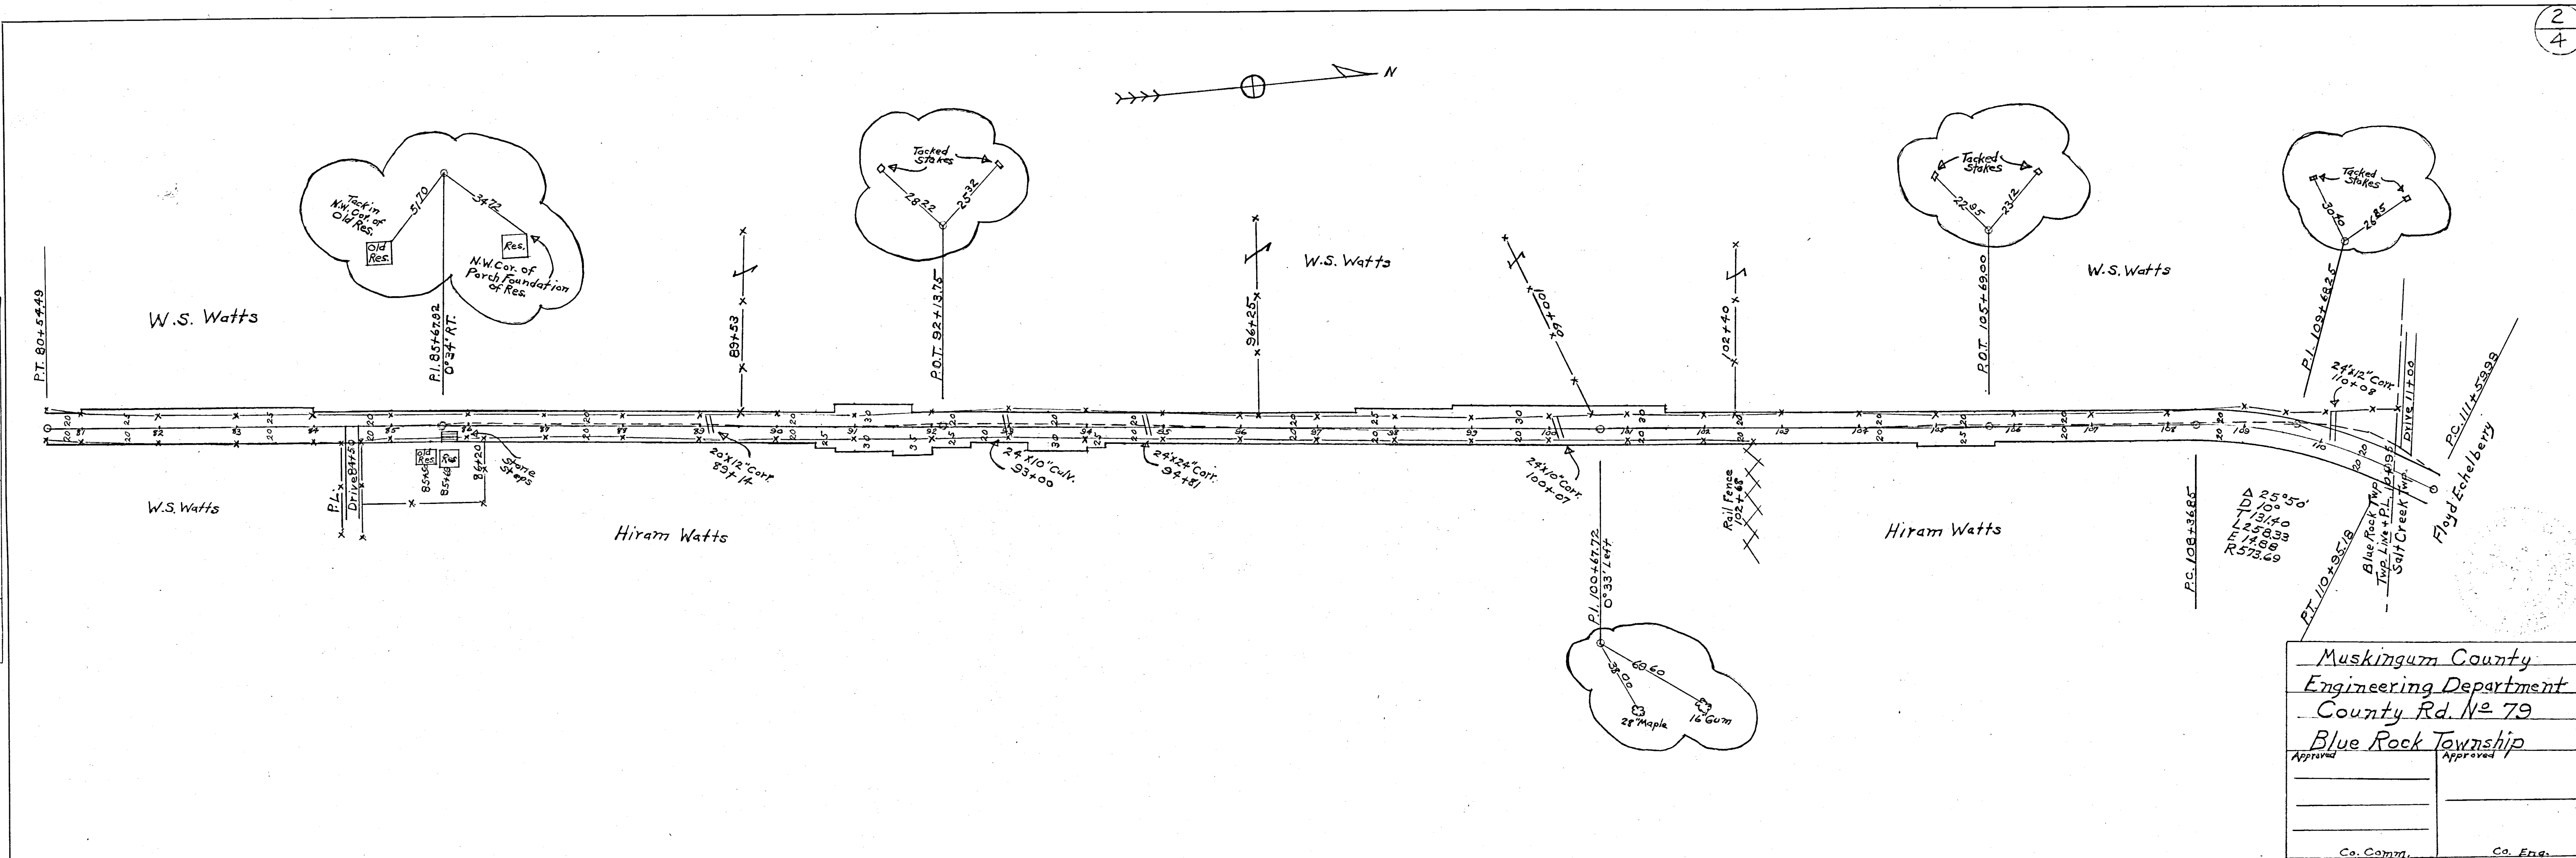

Muskingum County	
Engineering Department	
County Rd. No. 79	
Blue Rock Township	
Approved	Approved
Co. Comm.	Co. Eng.