

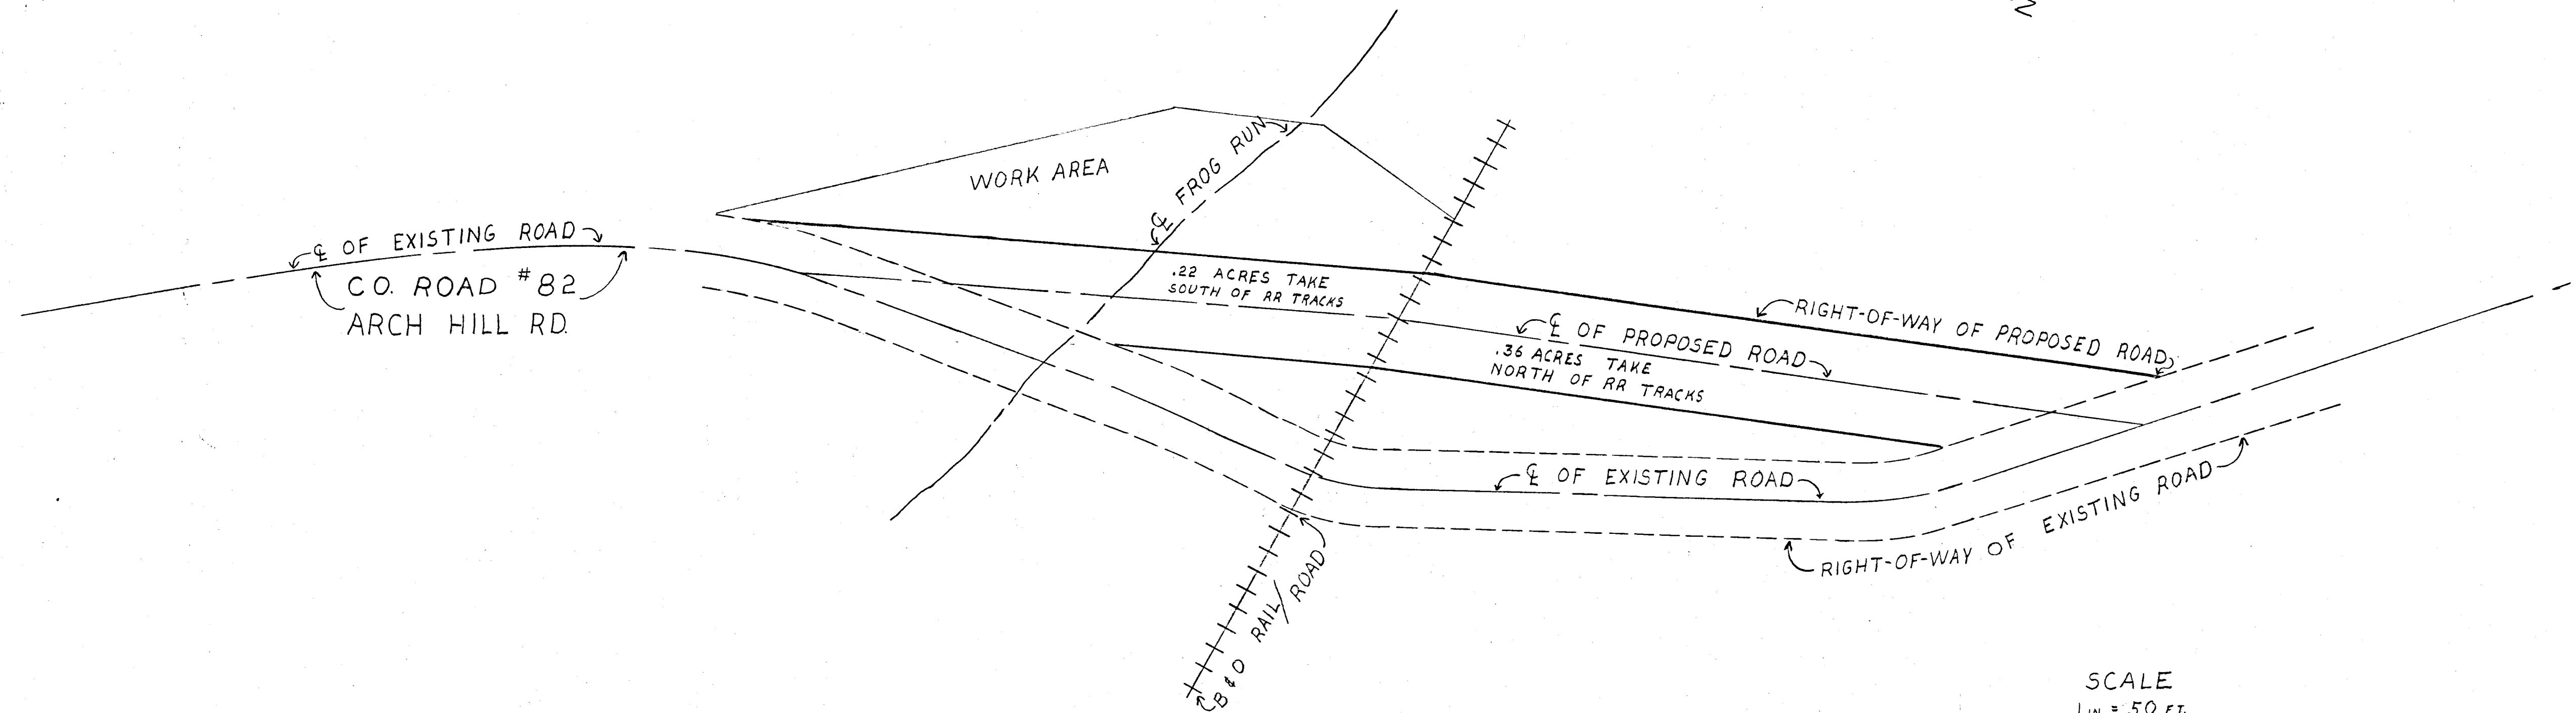



CO. RD. 82 ARCH HILL ROAD

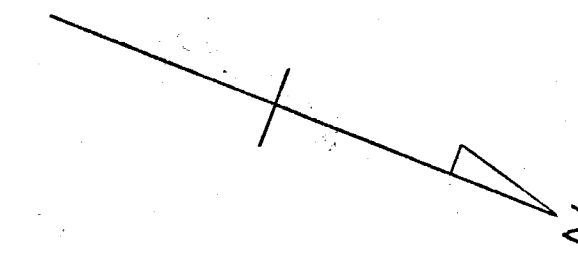

TYPICAL SECTION

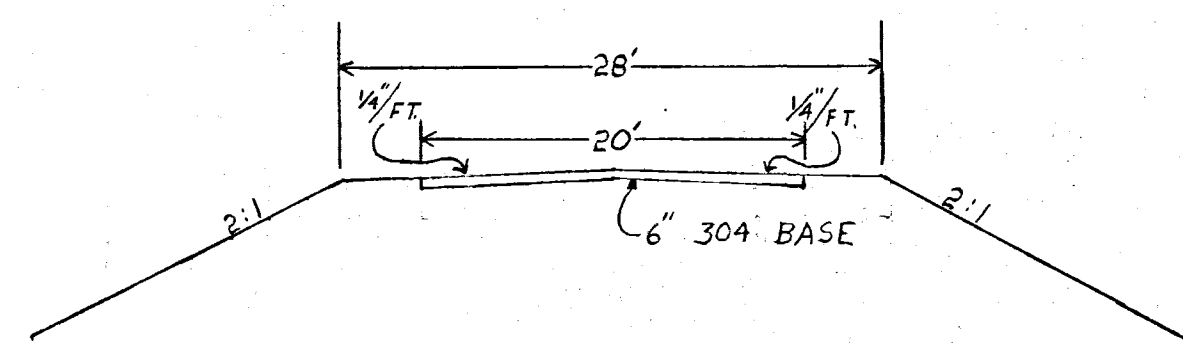

SCALE
1 IN. = 50 FT.

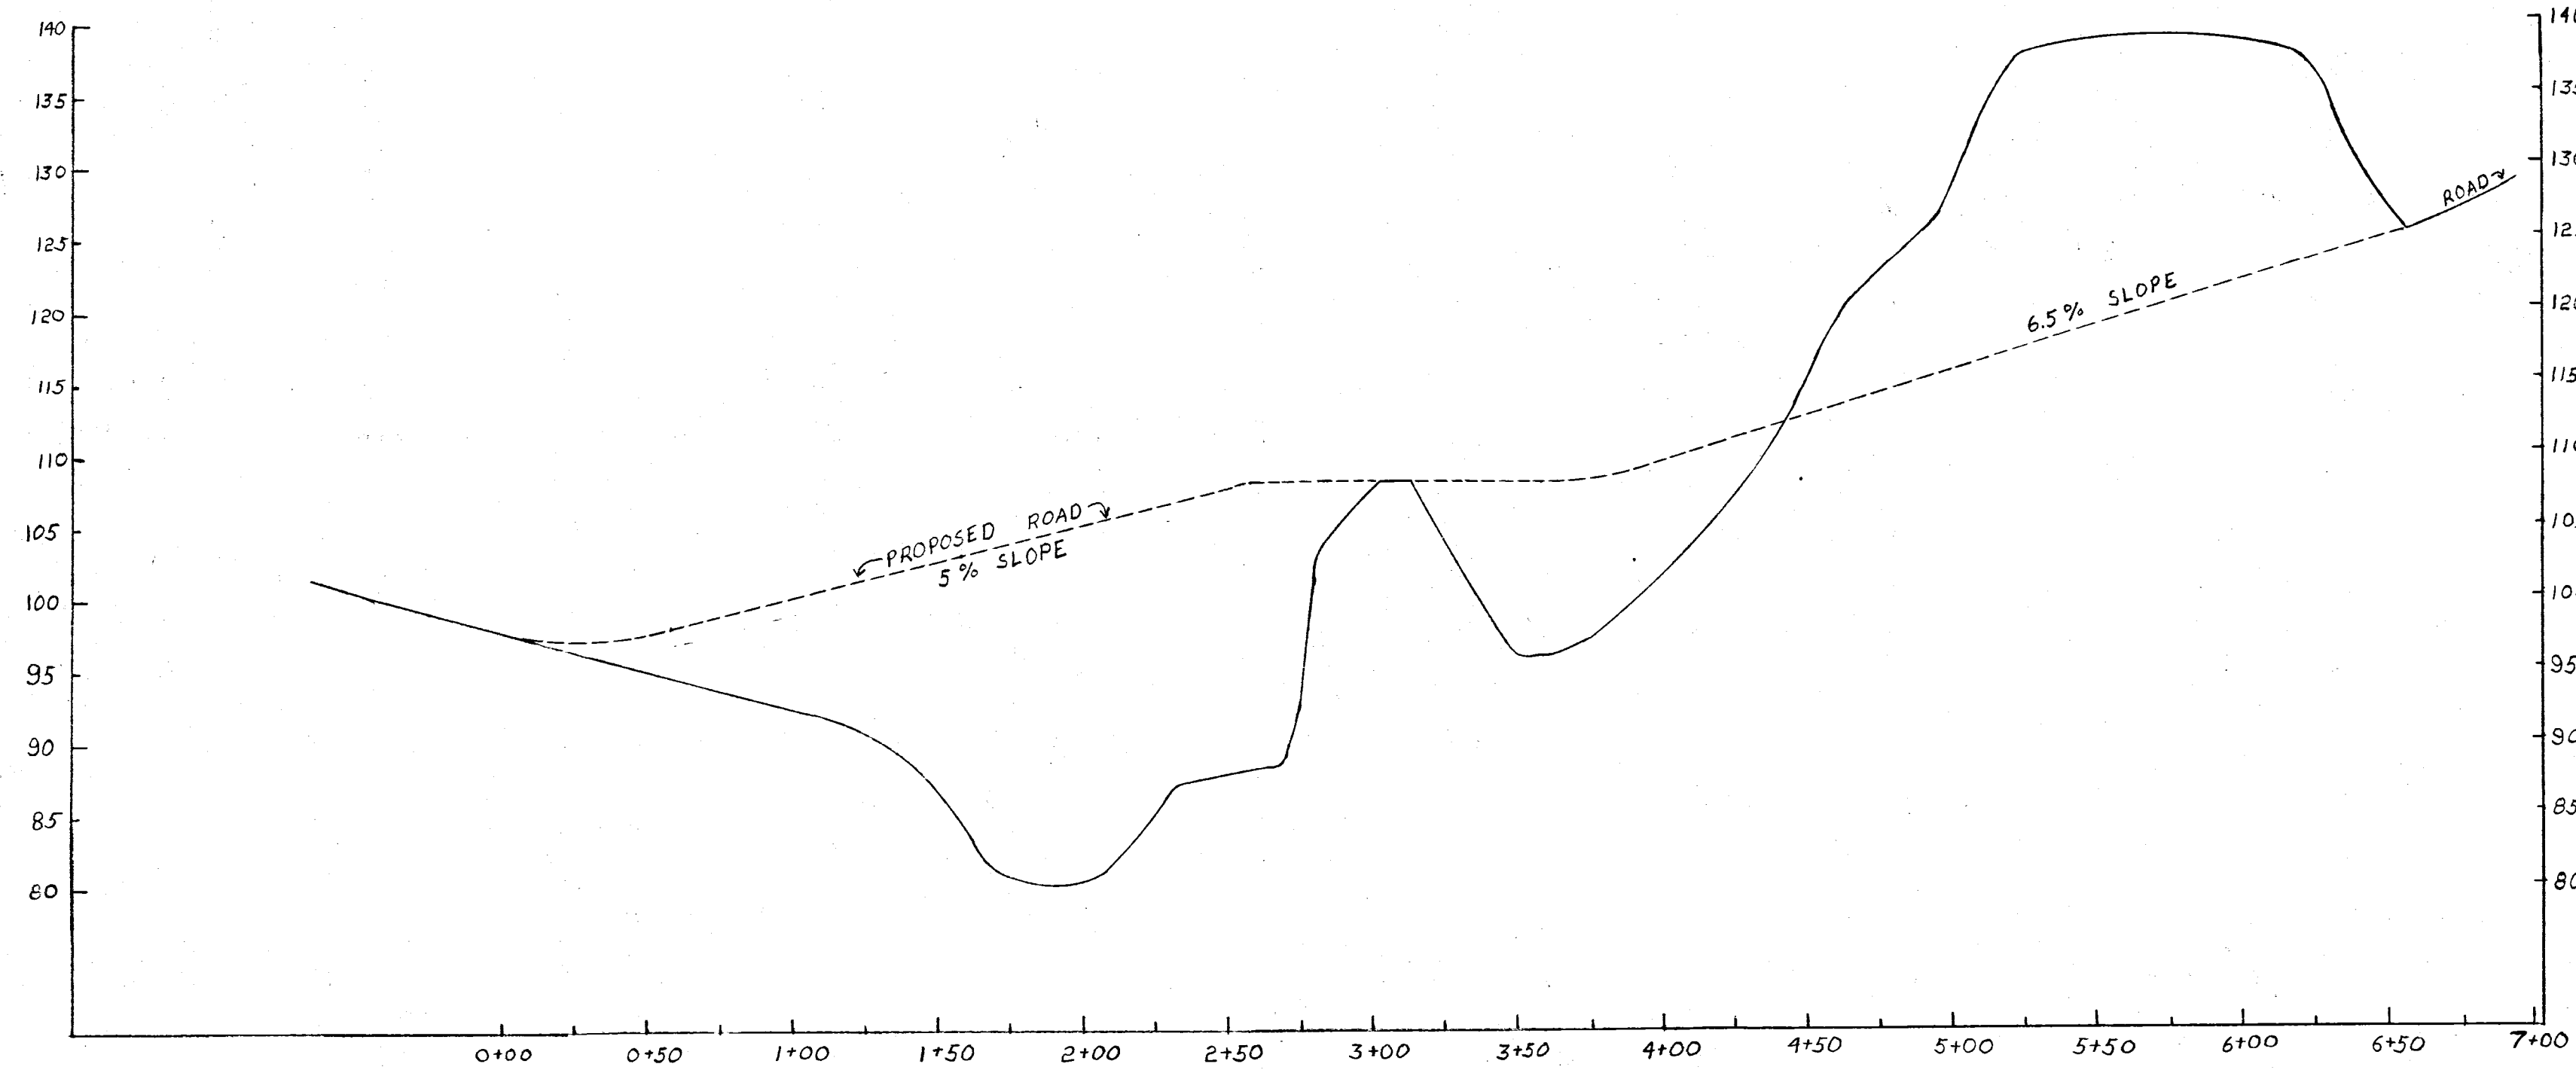

DATE DEC. 1, 1976

C.R. 82