


FINAL SURVEY	SUMMARY	CF	PAGE
	PLOTTED		
	TEMPLATE		
NOTE BOOK	APPROX.		
	REAS-CHECKED		

[illegible]

END AREA CU. YDS.		GUT FILL E.X. EMB.	
50	00		
		61	269
00	220		
		34	318
28	40		
		171	49
110	00		
		870	0
360	00		
		295	

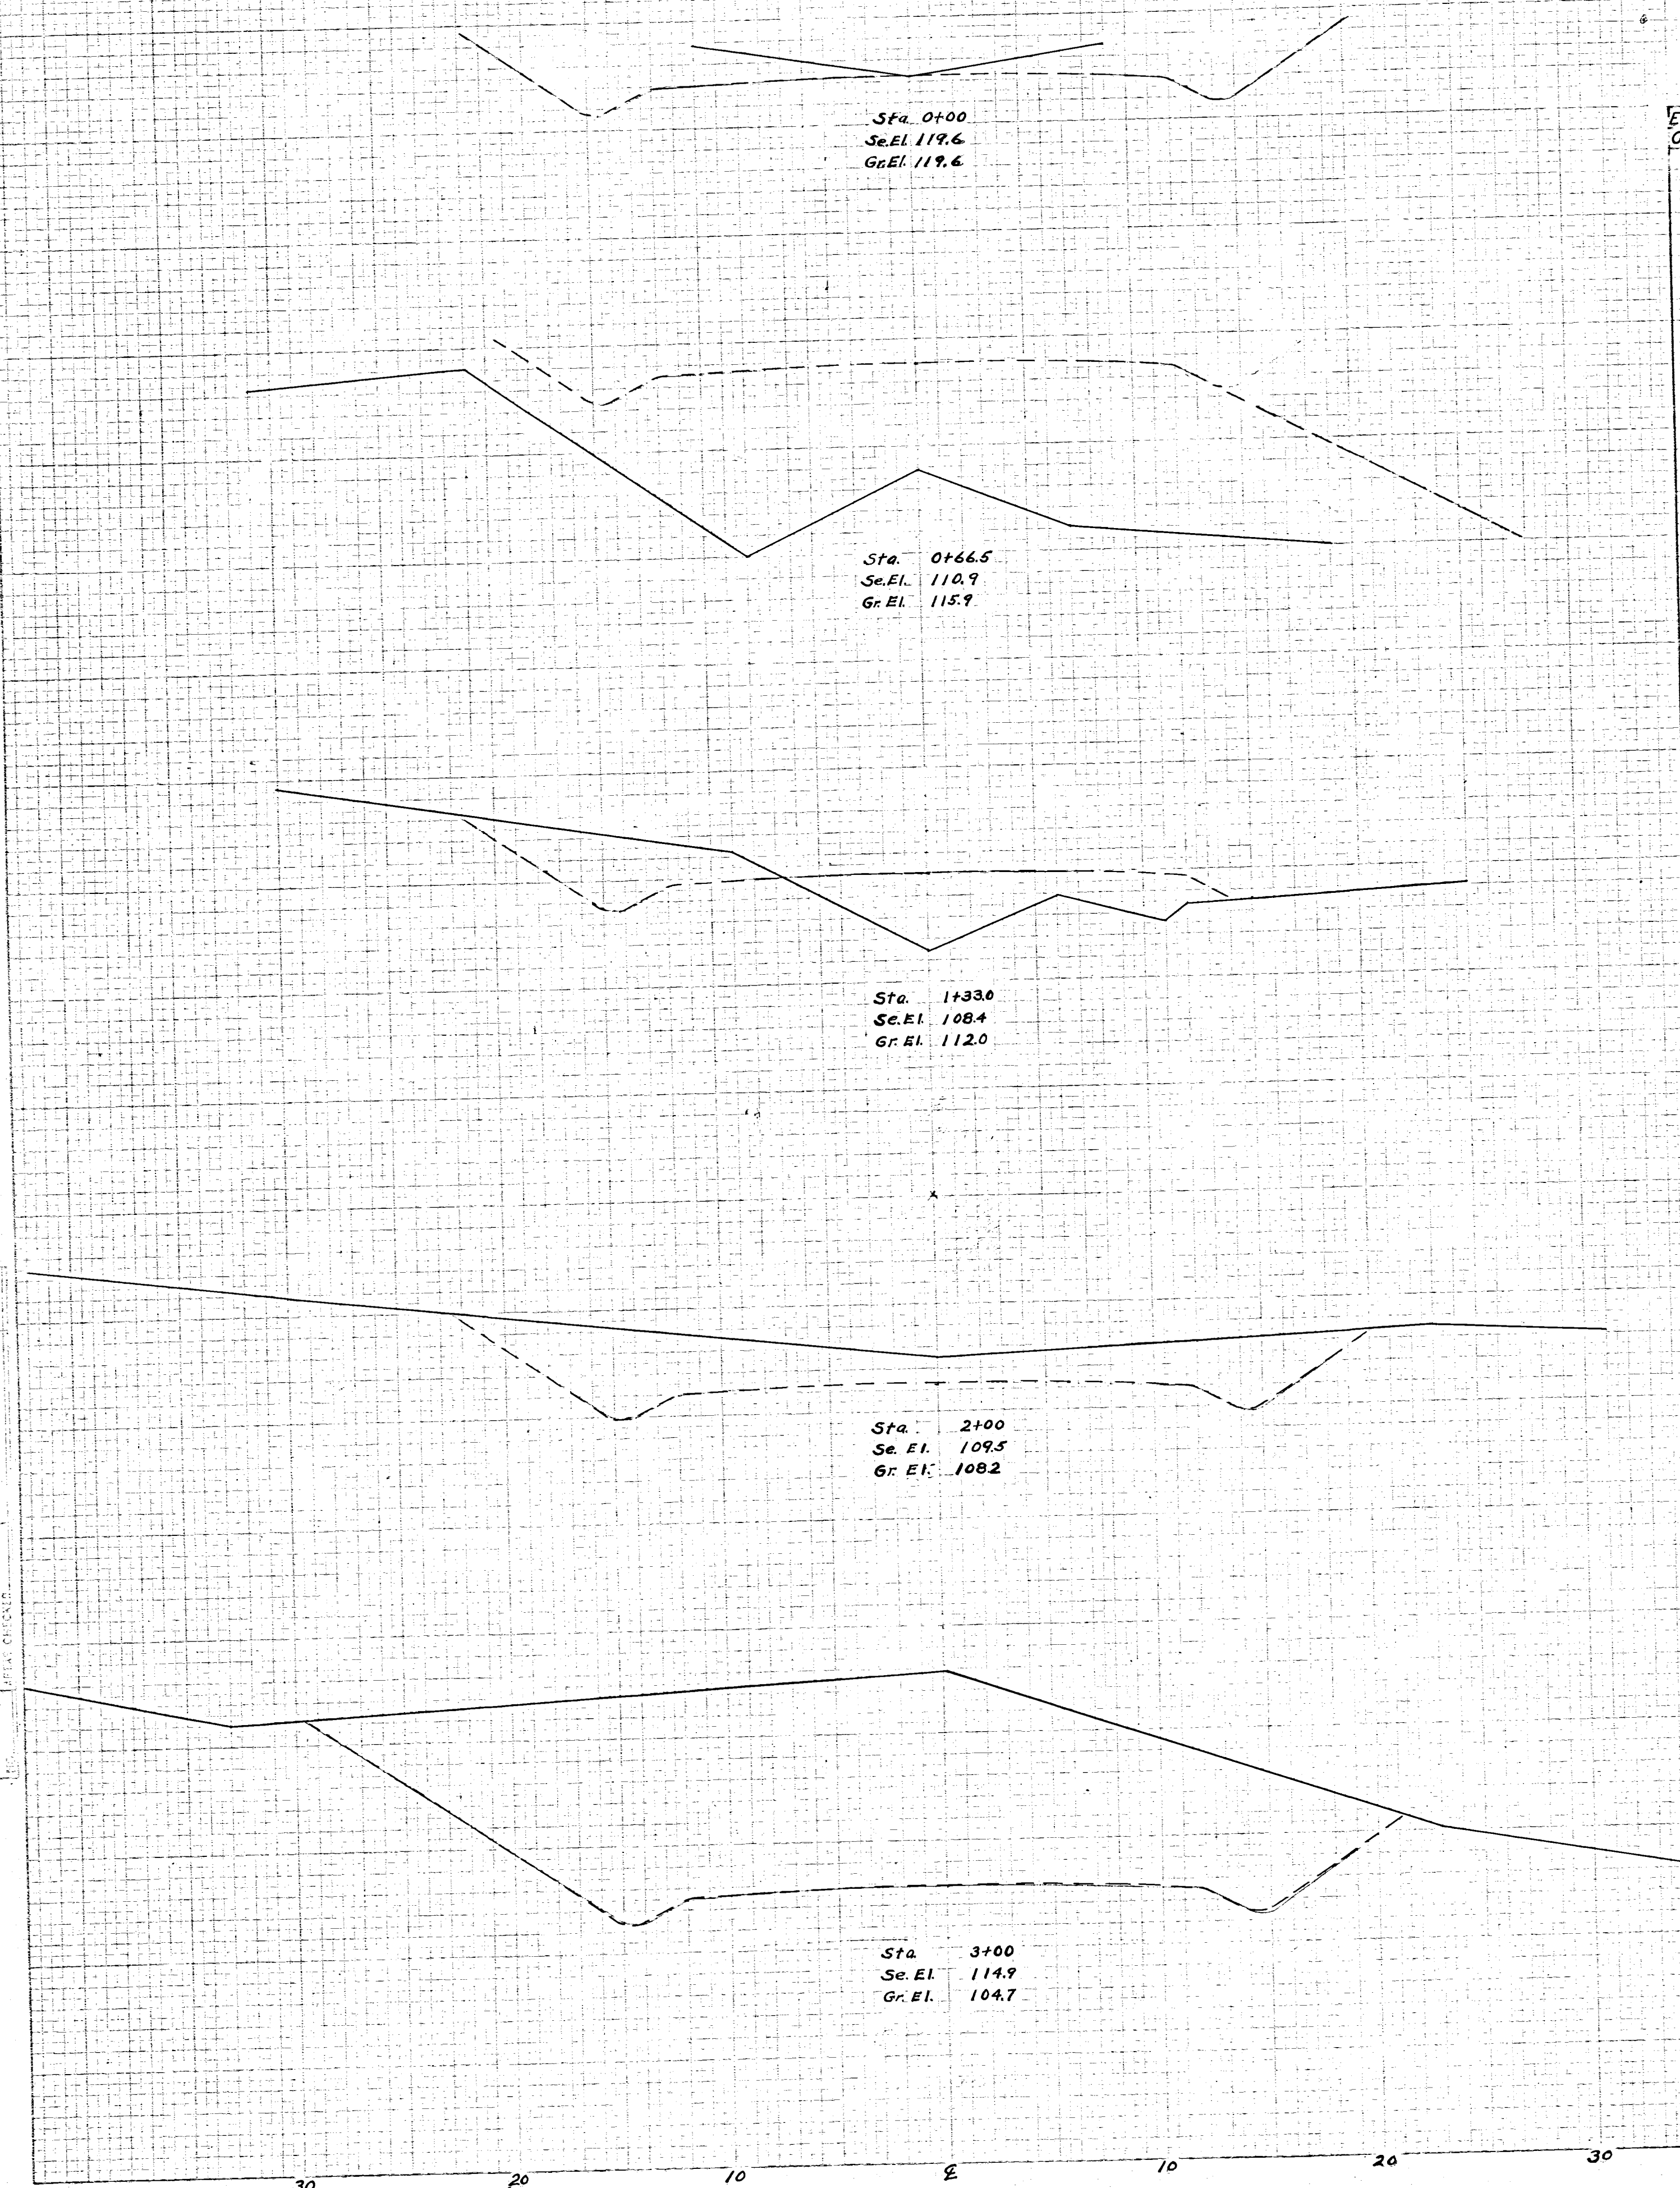