


COUNTY ROAD NO. 82
PERRY TOWNSHIP
MUSKINGUM COUNTY

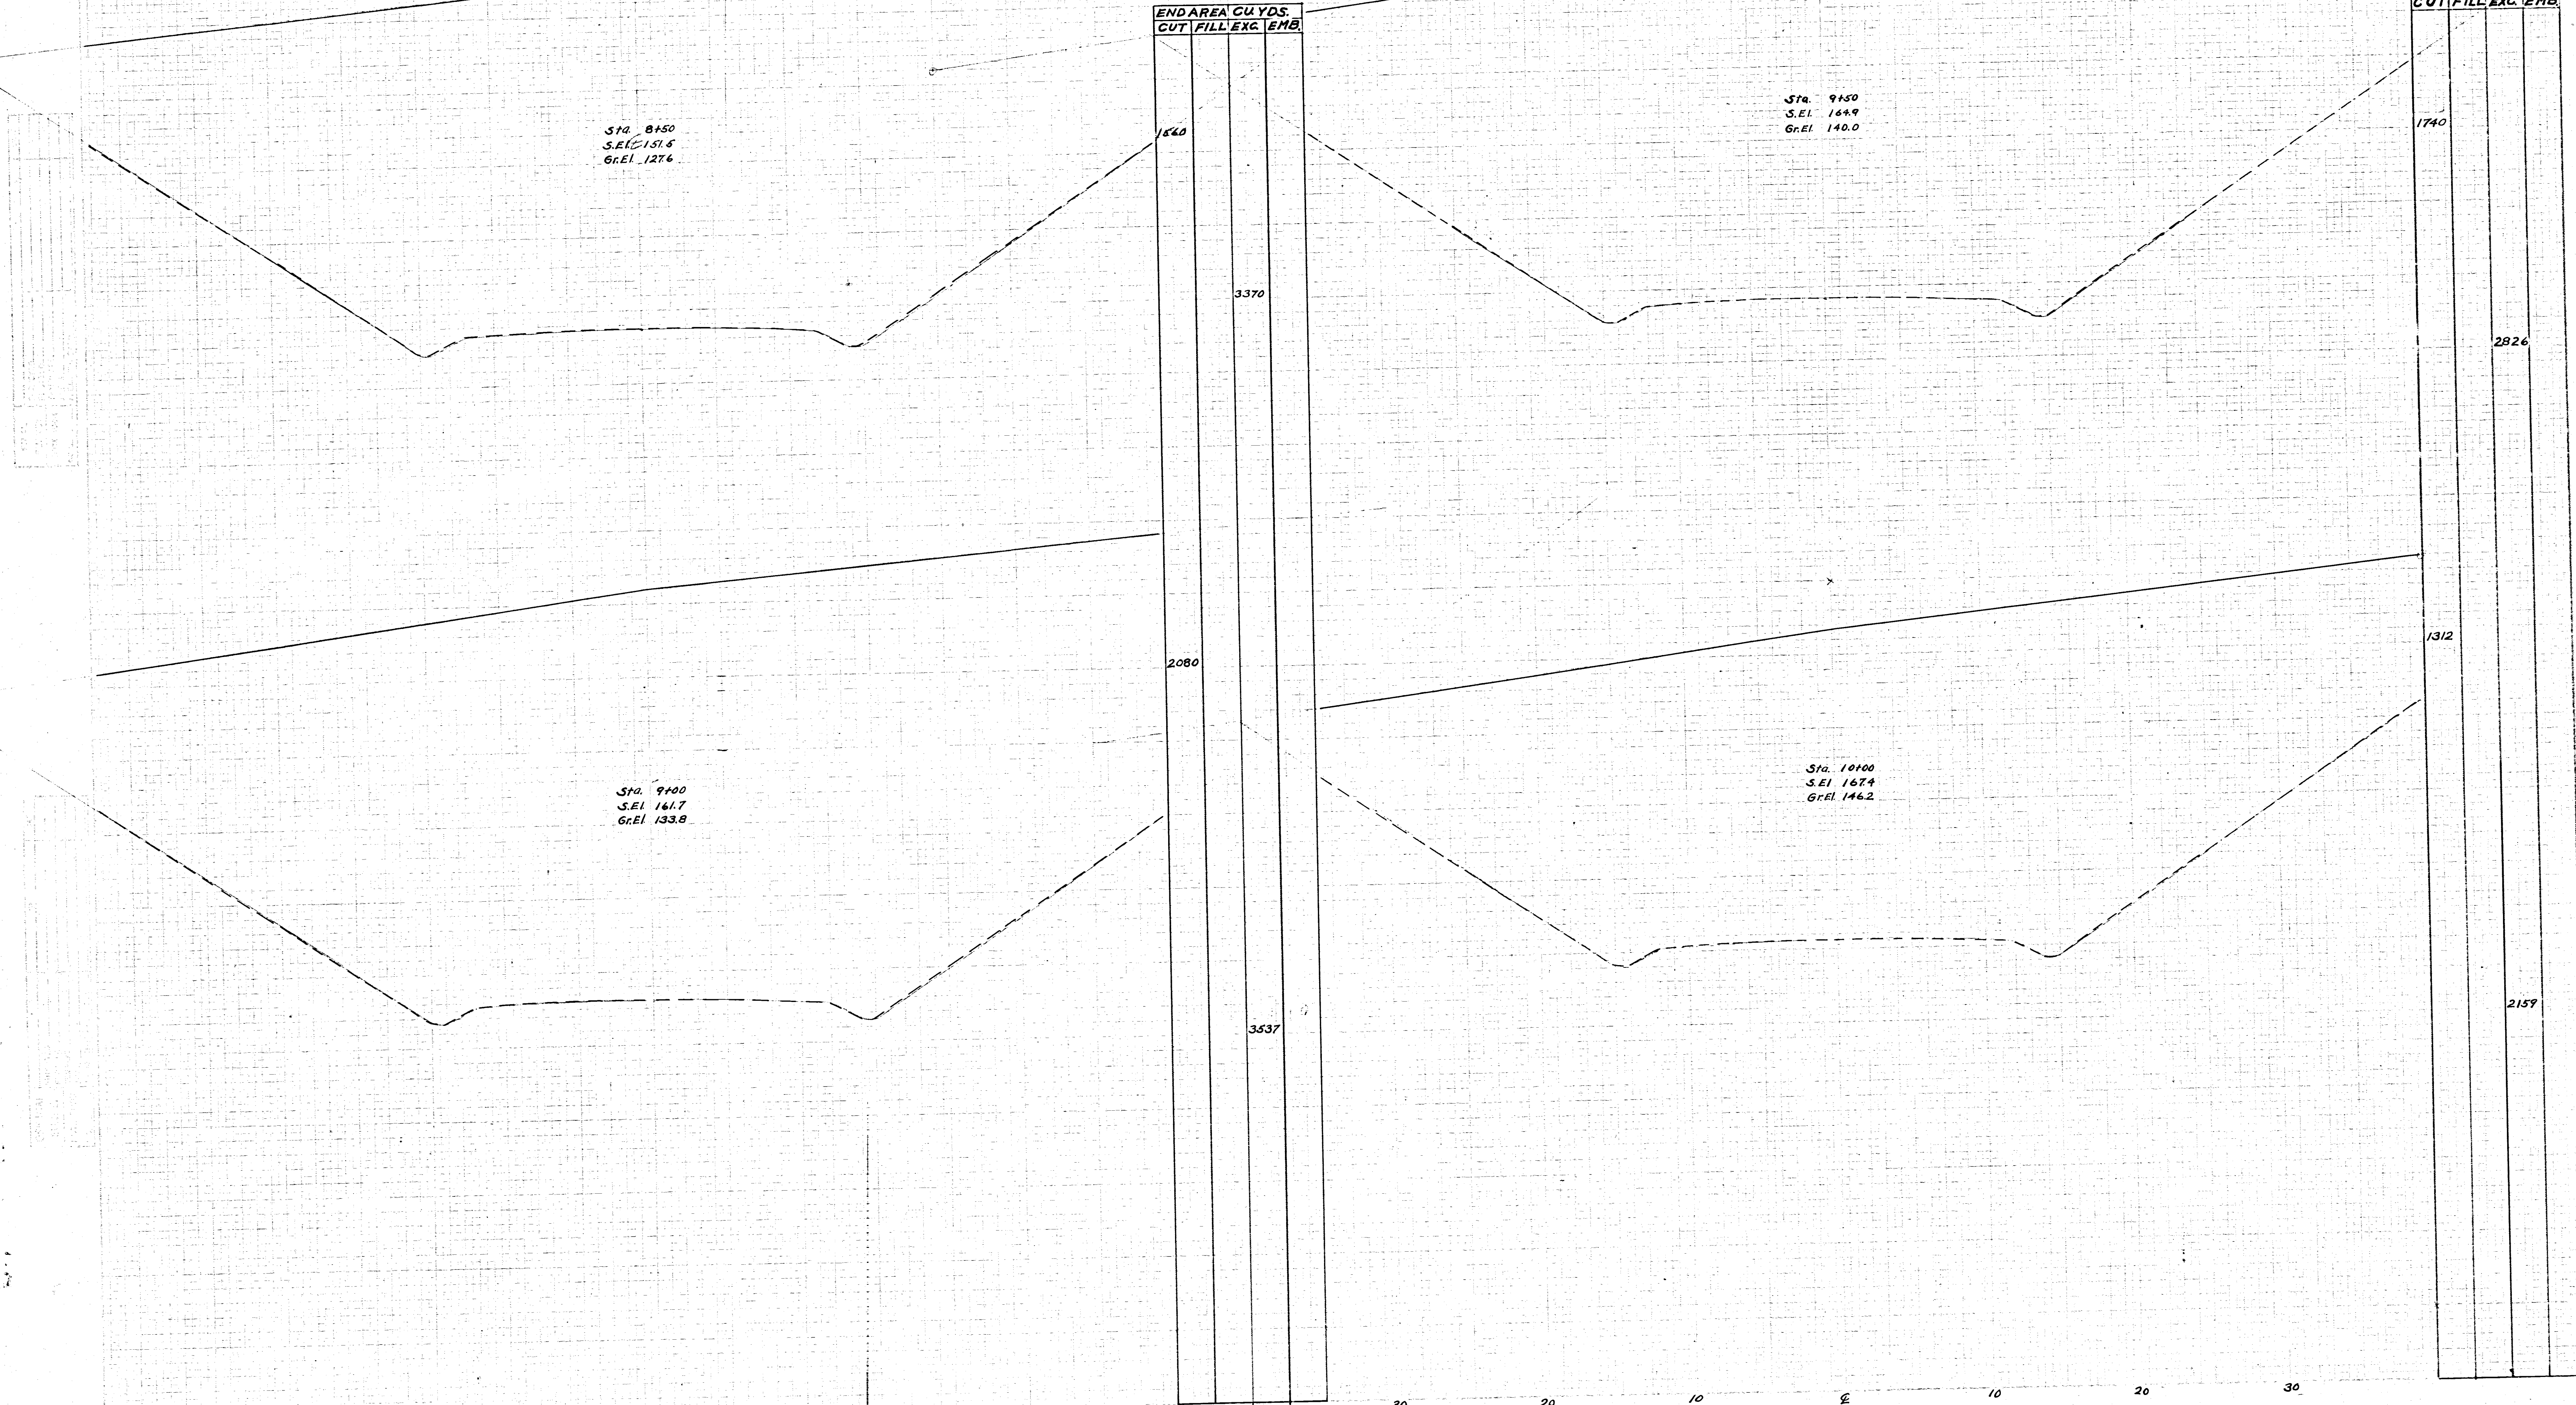

Sta. 8+50
S.E. 151.5
Gr. El. 127.6

Sta. 9+50
S.E. 164.9
Gr. El. 140.0

Sta. 9+00
S.E. 161.7
Gr. El. 133.8

Sta. 10+00
S.E. 167.4
Gr. El. 146.2