


End Area		CU Yds.	
Cut	Fill	Cut	Fill
0	0	11.7	0
16	2	6.7	0.5
40	0	51.8	1.8
54	0	87.0	0
54	0	100.0	0
12	0	61.1	0
0	24	11.1	22.2
0	40	7.4	75.9
8	42		


Excavation = 323 C.Y.
Emb + 15% = 200 C.Y.

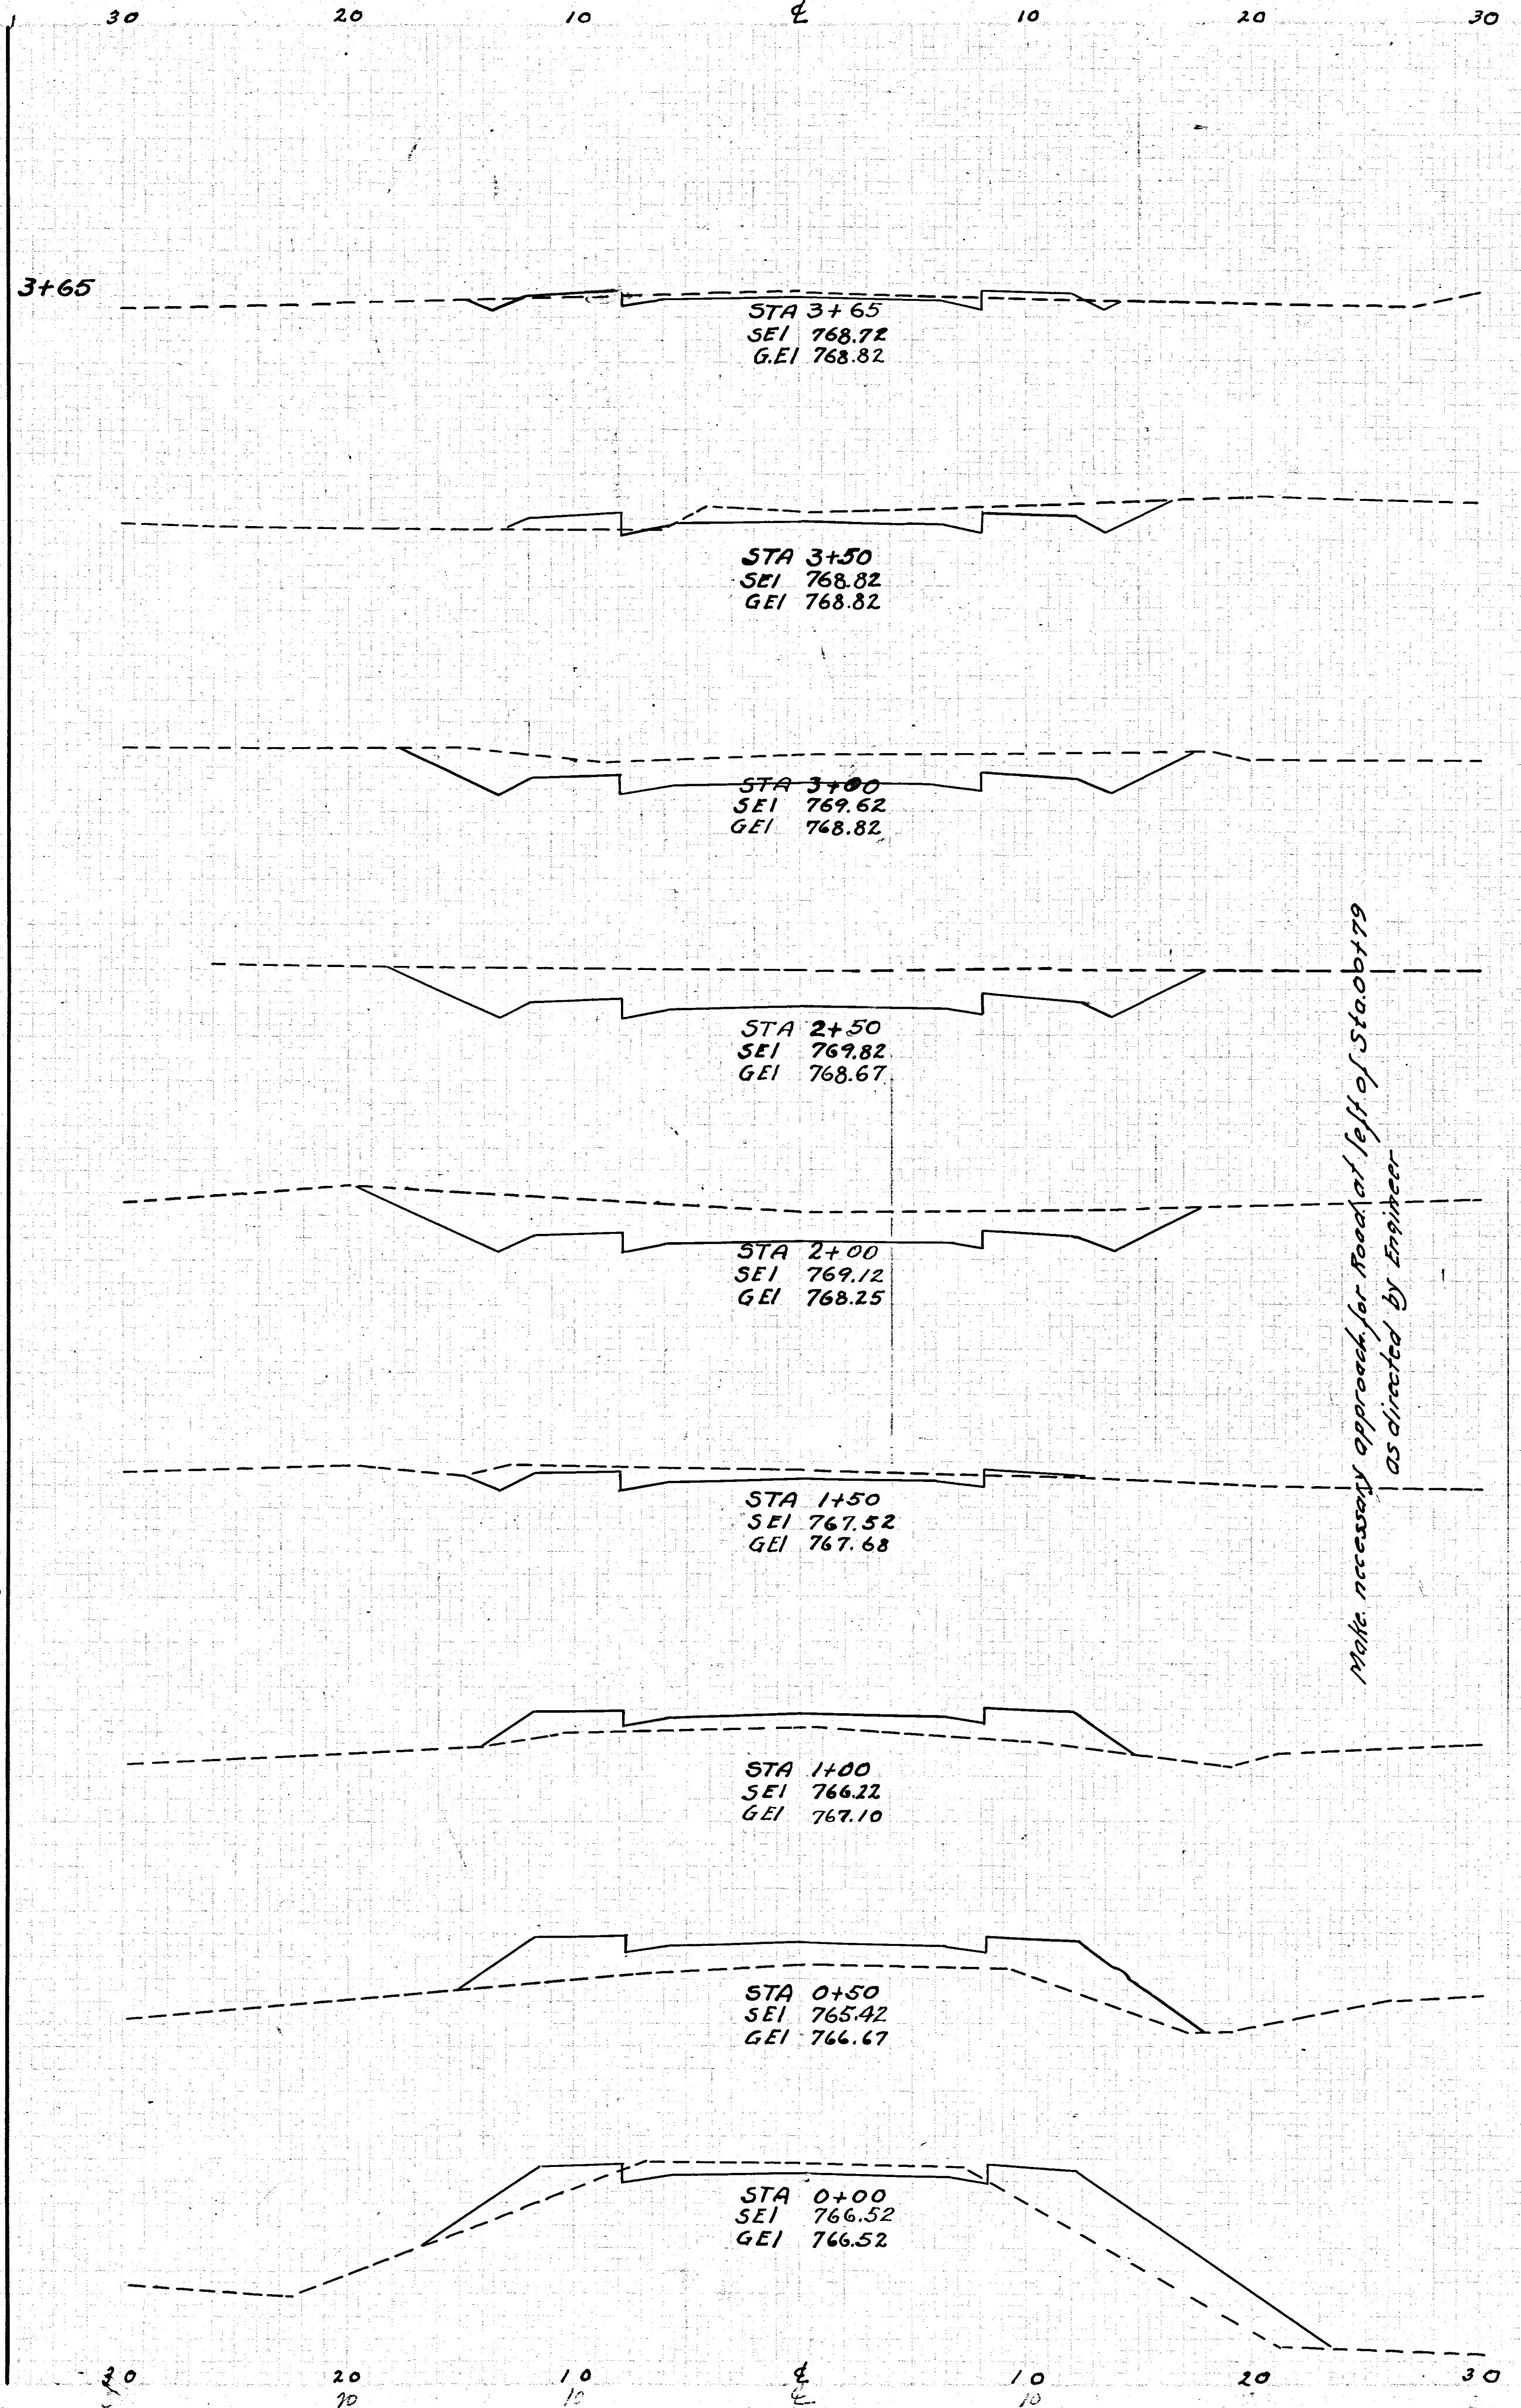

End Area		CU Yds.	
Cut	Fill	Cut	Fill
42	0	77.8	0
42	0	77.8	0
42	0	72.2	0
36	0	64.8	0
34	0	53.7	0
24	0	42.6	0
22	0	44.5	0
26	0	44.5	0
22	0	29.6	0
10	0		

Excavation = 1200 C.Y.
Emb + 30% = 456 C.Y.

NOTE: - Waste dirt will be used to widen berms uniformly at each end of retaining wall

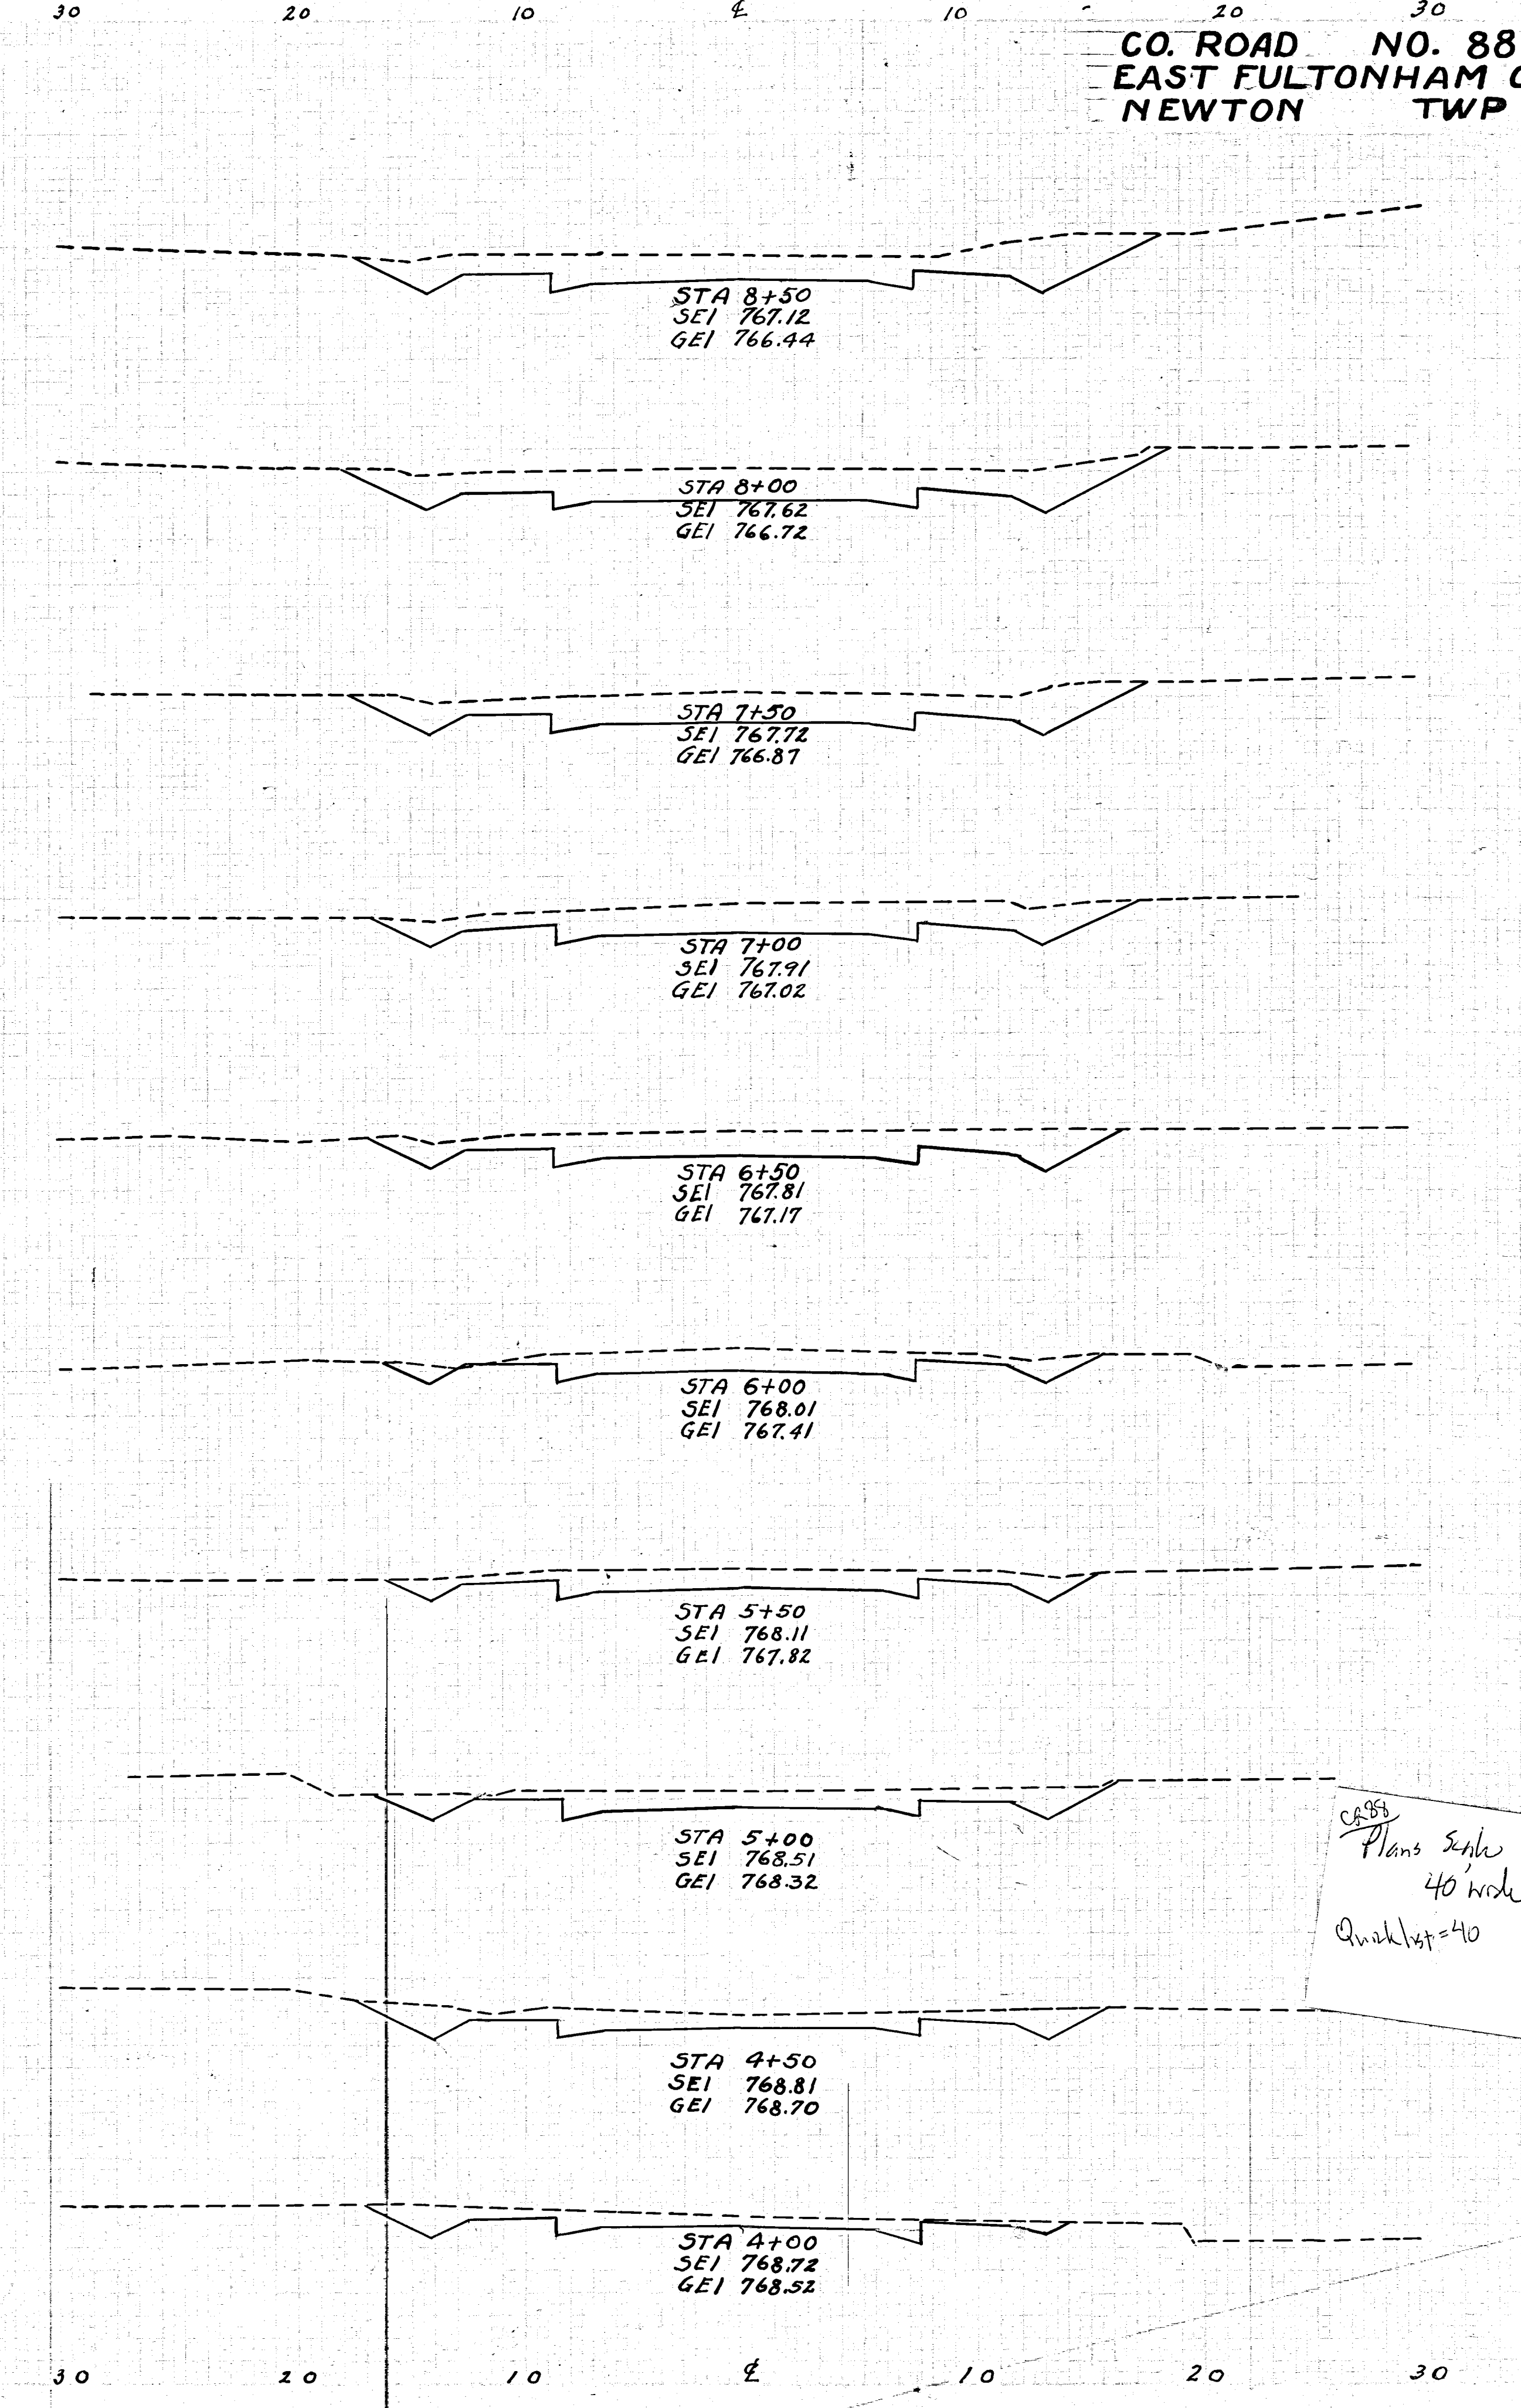

cross Plans 40' wide
Quickset = 40