


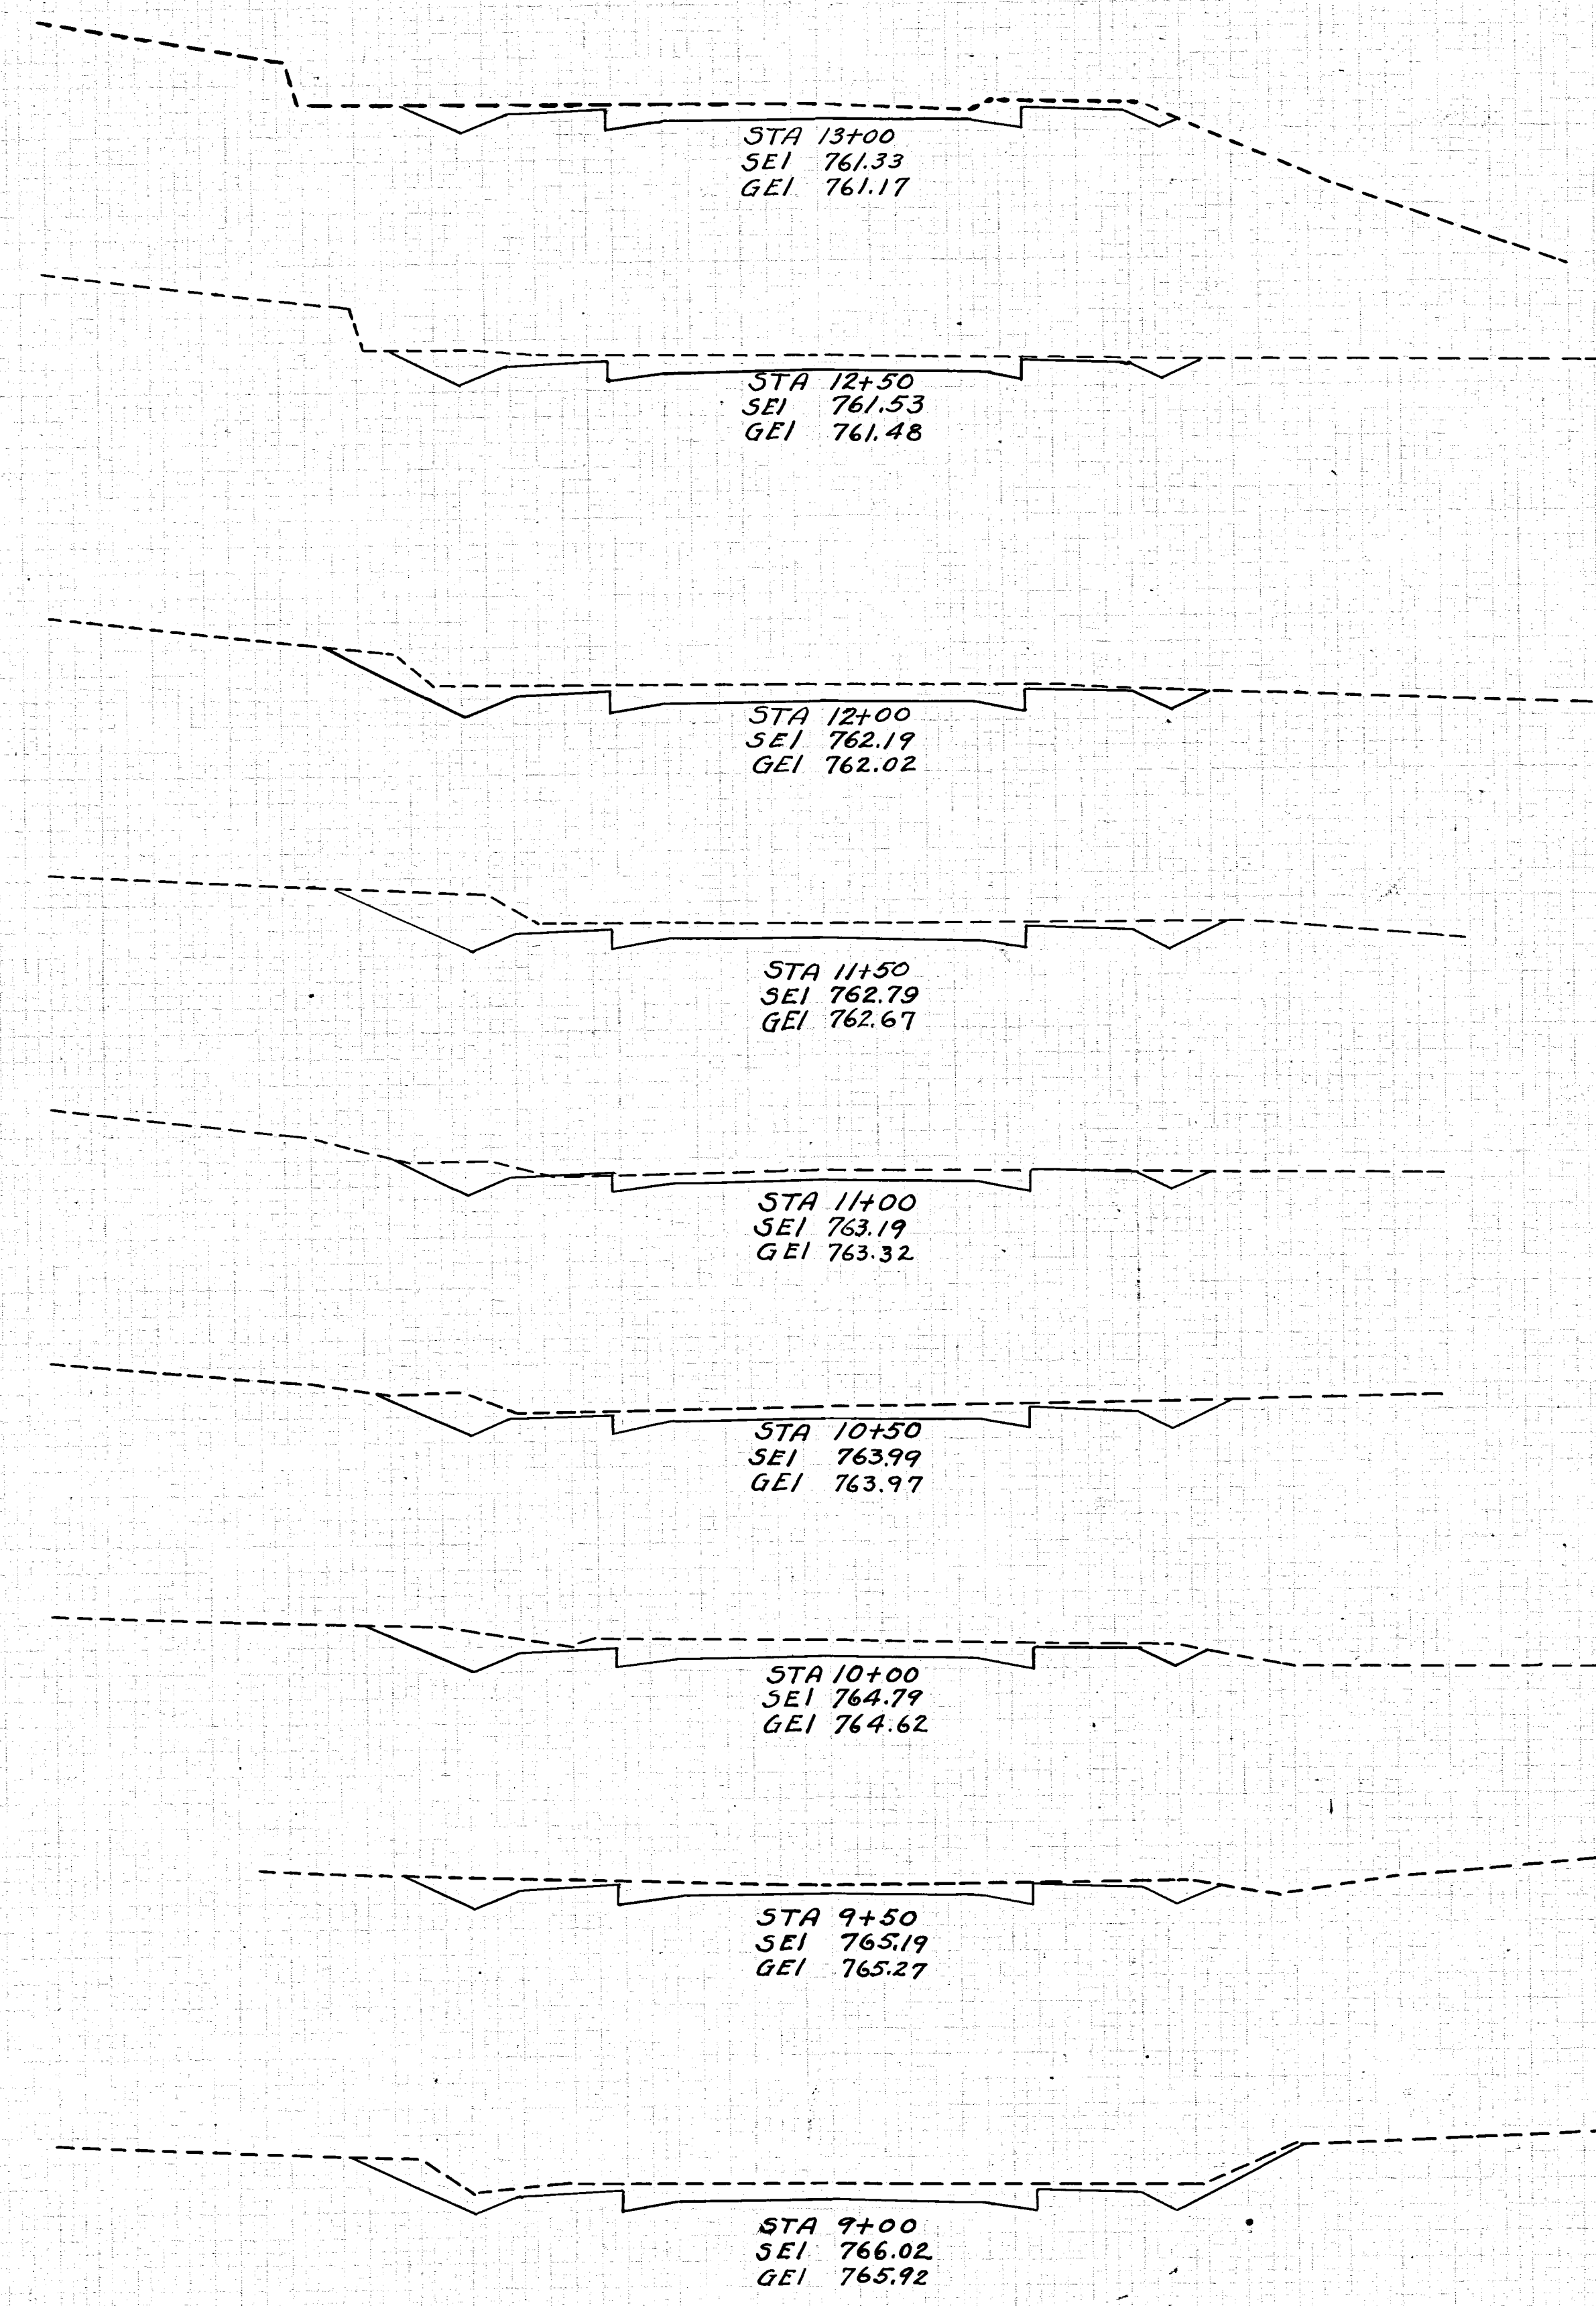

End Area	Cu. Yds.	Cut	Fill
33.3	1.8		
20	0		
38.9	0		
22	0		
42.6	0		
24	0		
46.3	0		
26	0		
37.0	0		
14	0		
31.5	0		
20	0		
40.7	0		
24	0		
37.0	0		
16	0		
33.3	0		
20	0		
57.4	0		



End Area	Cu. Yds.	Cut	Fill
14.8	52.4		
10	56		
18.5	87.0		
10	38		
25.9	50.0		
18	16		
31.5	25.0		
16	11		
29.6	36.1		
16	28		
27.8	37.0		
14	12		
35.2	11.1		
24	0		
33.3	0		
12	0		
25.7	1.2		
16	2		

Note: - Make suitable approach to all drive ways, Alleys and streets as directed by Engineer.

