


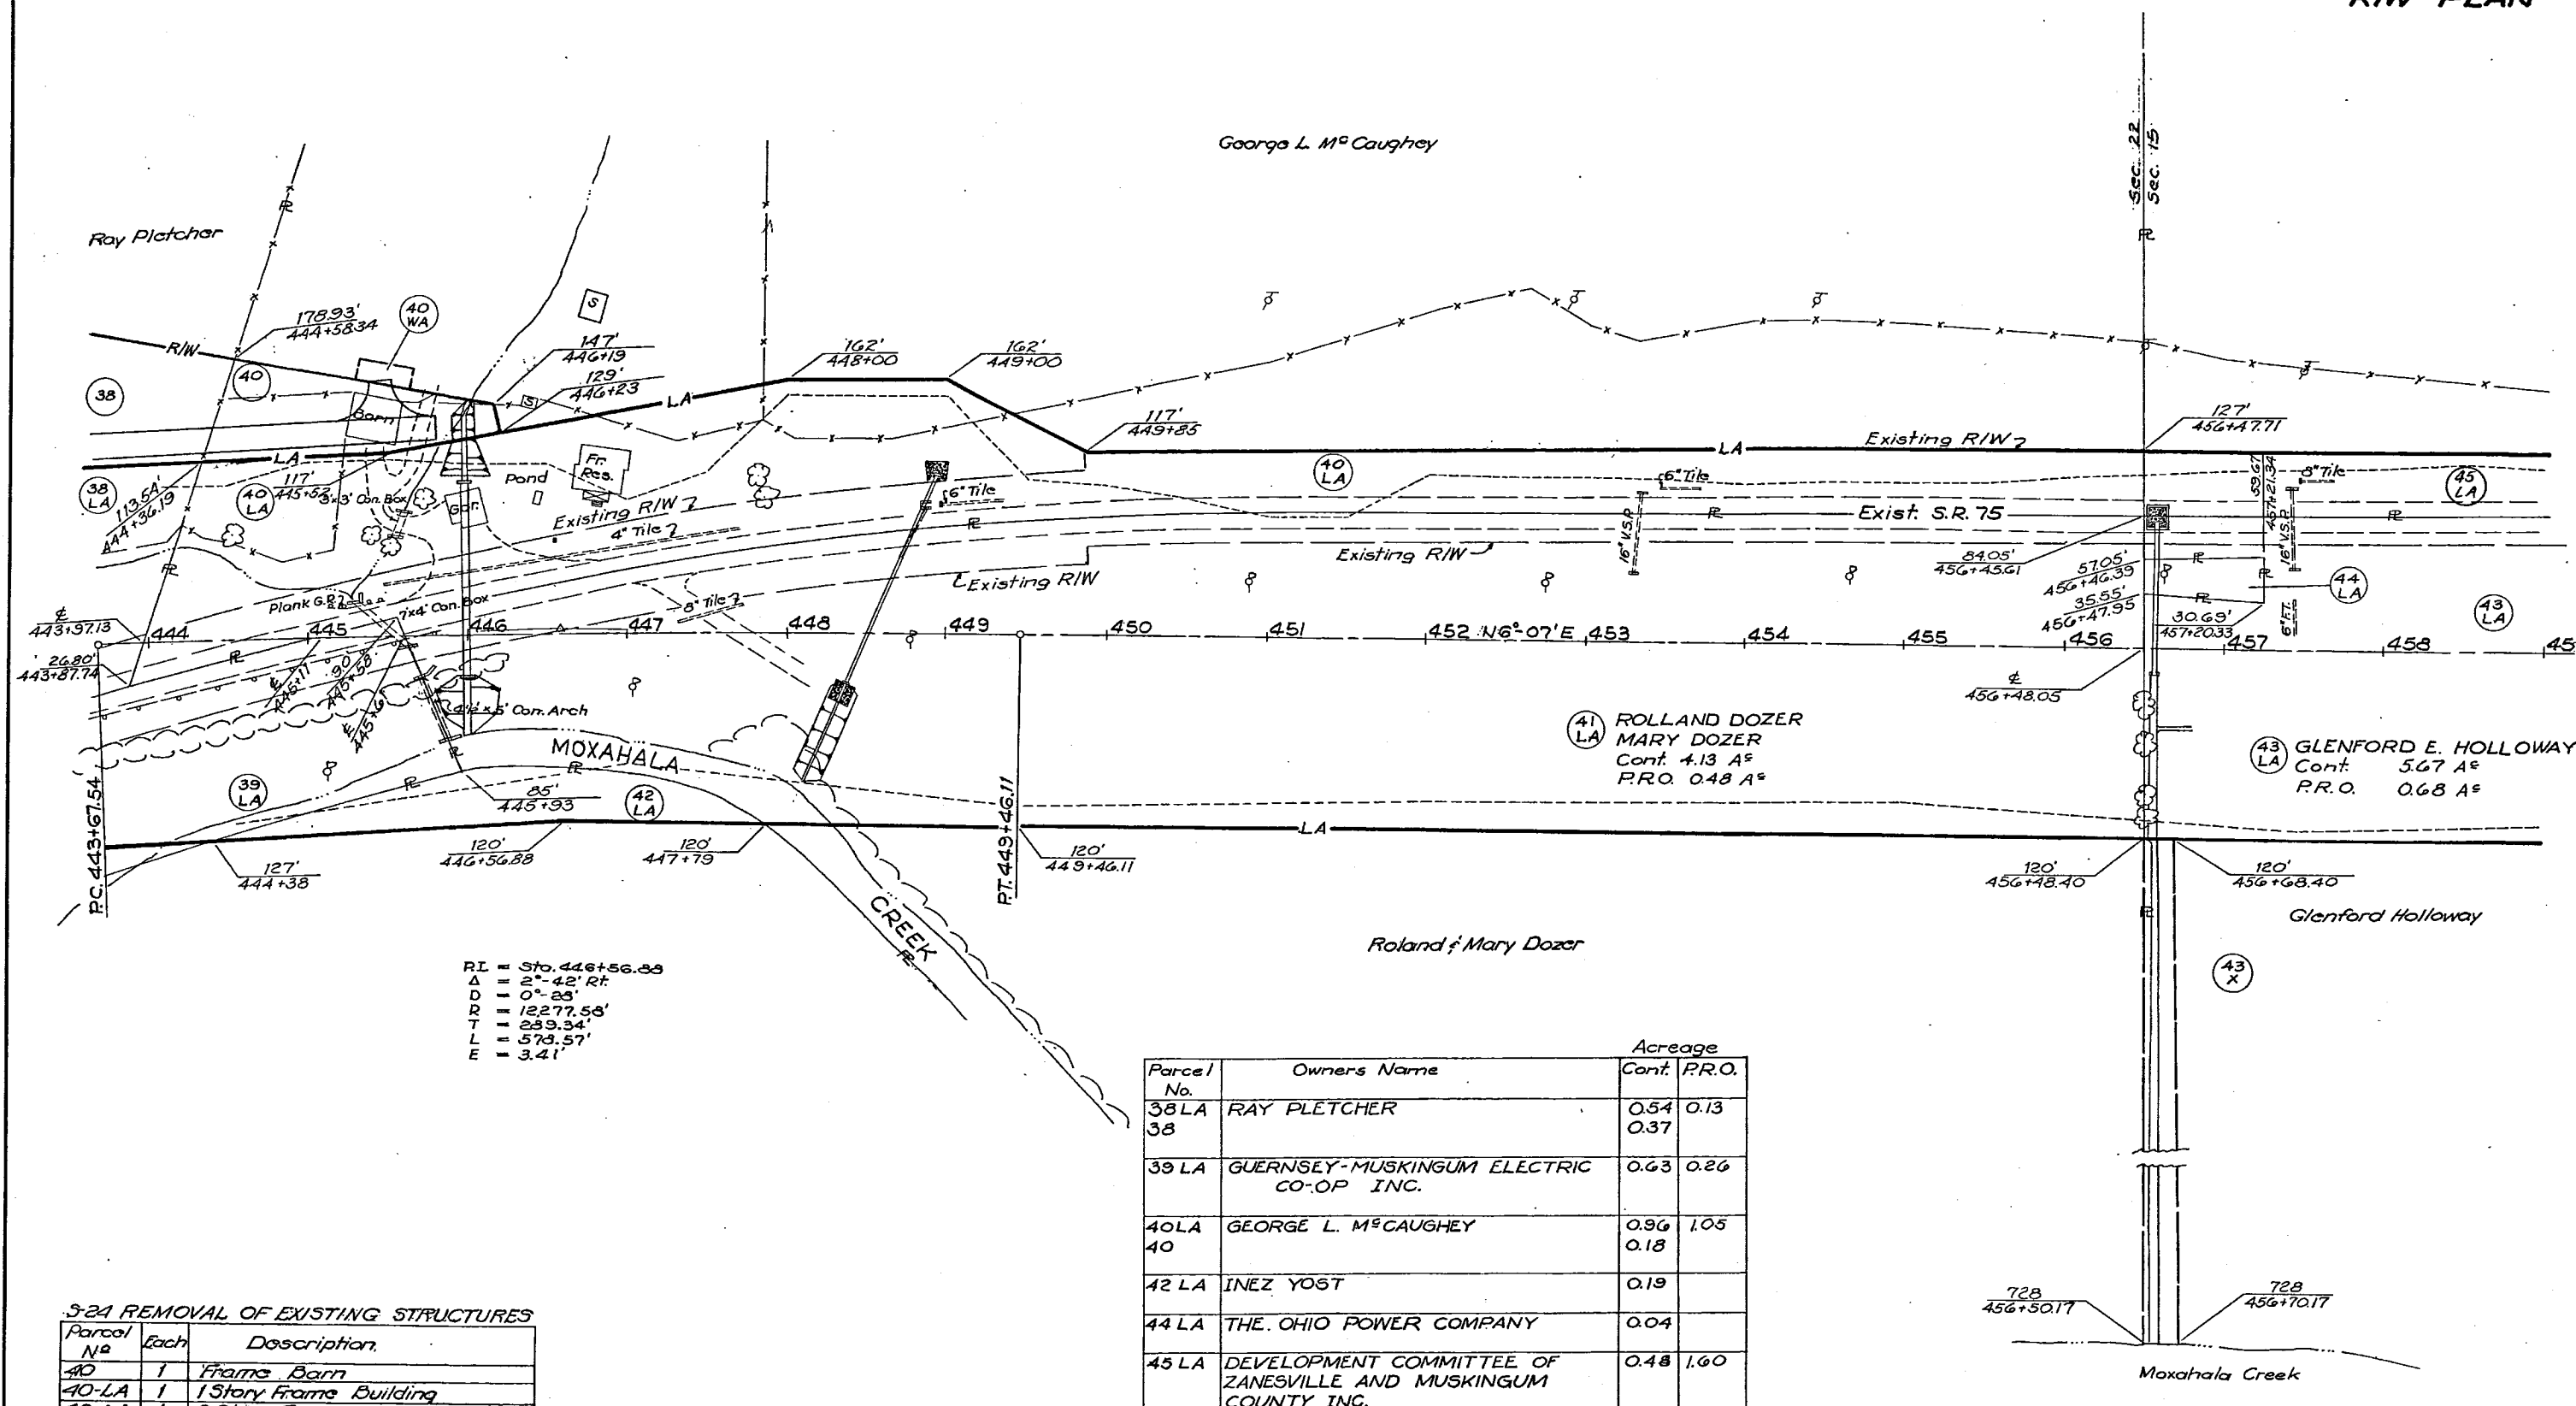

Muskingum Co., Newton Twp.
 Sec. 22 & 15 T-15 E-14

Note:-
 Location Plan Recorded in
 BK-10, Pg. 31, Mus. Co. Plat Rec.

STA. 444+00 ~ STA. 459+00