


22 Received Sept 16, 1969 Time 9:25 A.M.
Recorded Sept 16, 1969
Plat Book 12 Page 22
Signed Hermuth Woods Recorder
Fee 7.22 Paid

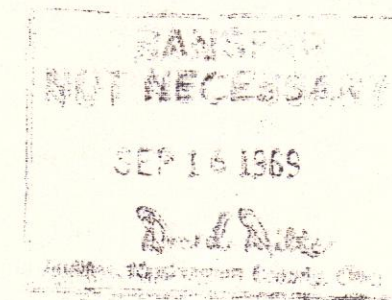

5870


LOCATION PLAN
MUS-93-13.03 MUSKINGUM COUNTY
PLEASANT GROVE ROAD
WASHINGTON TWP.
4TH. QTR. T-1 R-7 US.M.L.

FED. RD. DIVISION	STATE	PROJECT
2	OHIO	

Note:
This Instrument was Prepared By the Ohio
Dept. of Highways Under the Supervision of
Signed: William R. Burt Date: 9/15/69
Registered Surveyor No. 5-3382
Signed: Paul R. Bann Date: 9/15/69
Resident Division Deputy Director.

22


11

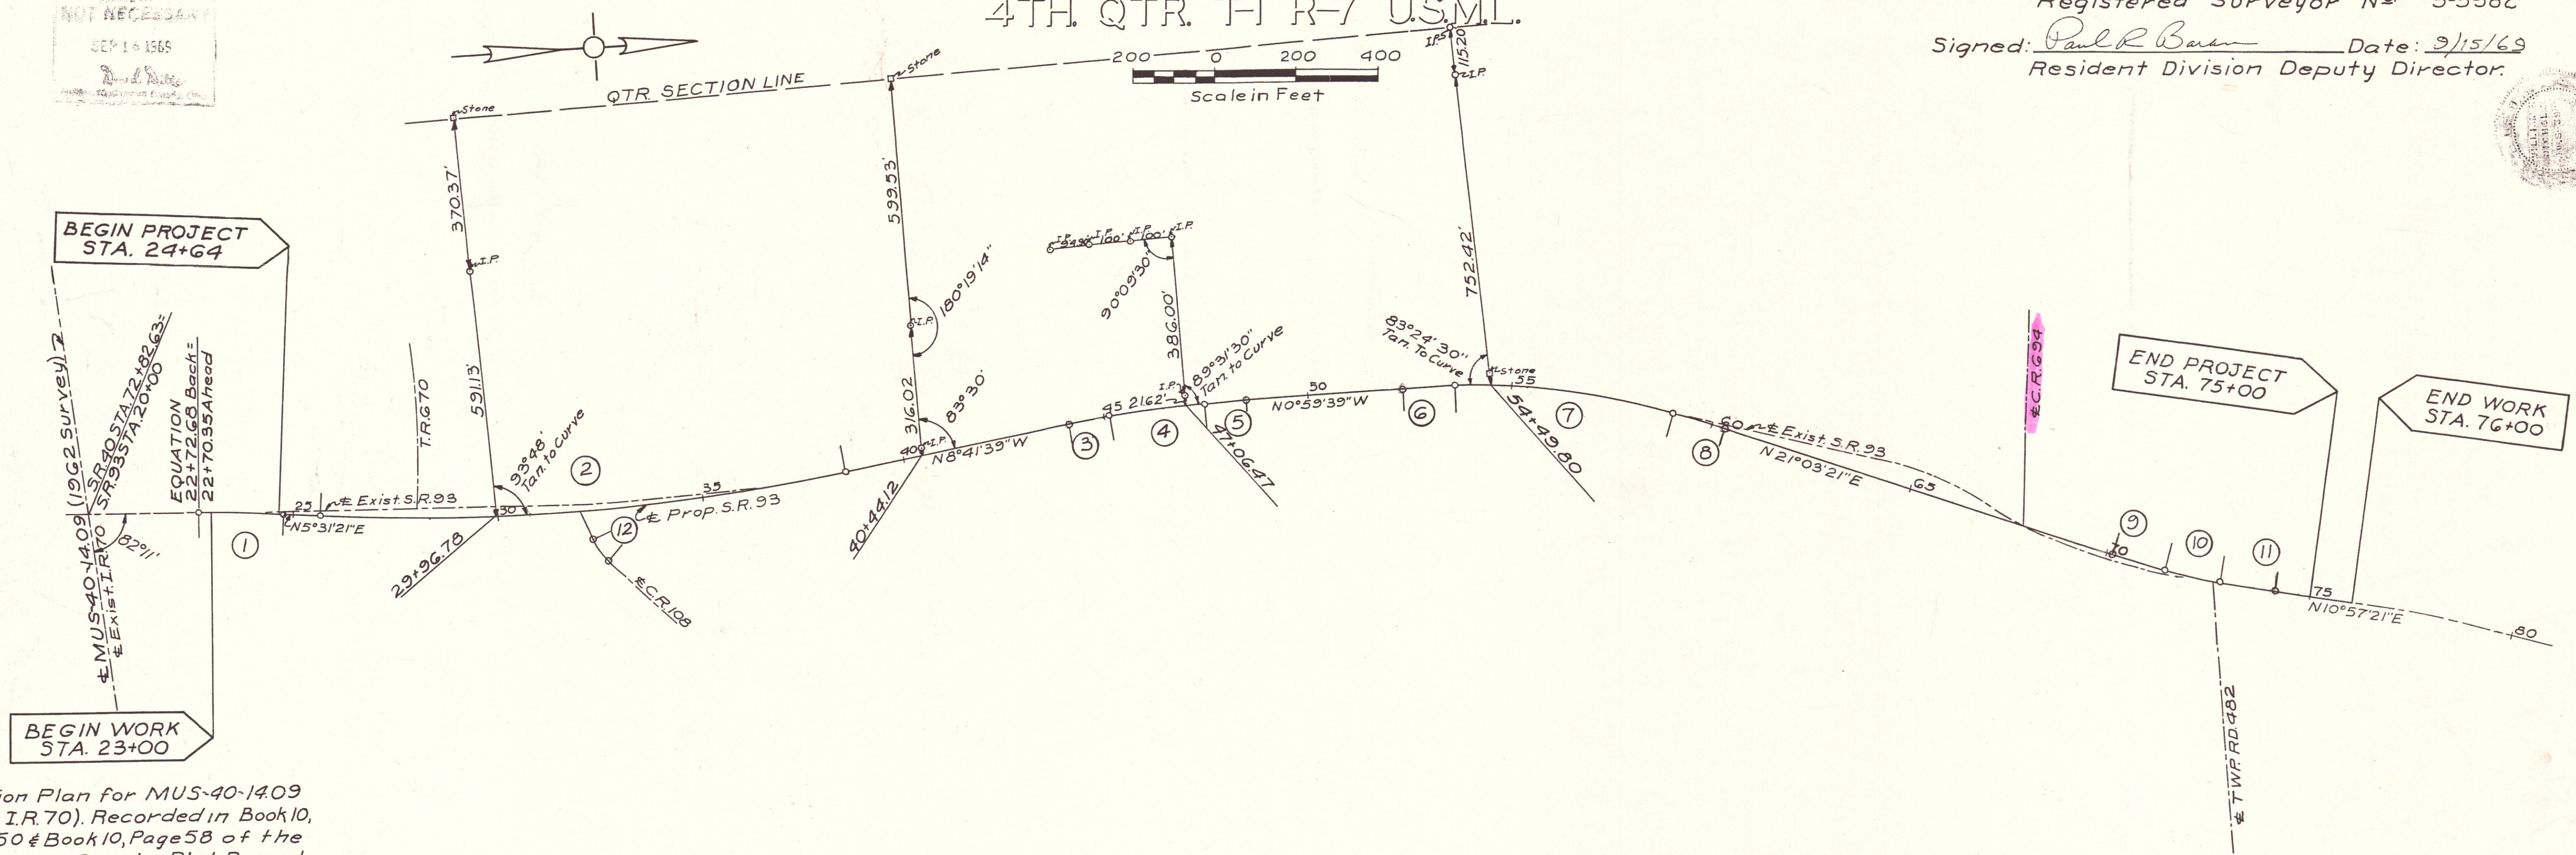

Location Plan for MUS-40-14.09
(Exist. I.R. 70). Recorded in Book 10,
Page 50 & Book 10, Page 58 of the
Muskingum County Plat Records.

Table of Centerline Reference Monuments

PC. 22+72.68(B) = 22+70.35(A)	PT. 60+32.59(B) = 60+32.58(A)
PT. 24+74.90	POT. 65+00
PC. 25+62.26	PC. 70+11.72
PCC. 30+00	PCC. 71+45.06(B)
PCC. 35+00	= 71+45.05(A)
PT. 38+54.68	PCC. 72+81.72
PC. 44+11.20	PT. 74+15.06(B)
PCC. 45+11.20(B)	= 74+15.05(A)
= 45+11.20(A)	POT. 76+00
PCC. 47+46.20	
PT. 48+46.20(B)	
= 48+46.20(A)	
PC. 52+30.92	
PCC. 53+64.26(B)	
= 53+64.25(A)	
PCC. 58+99.25	

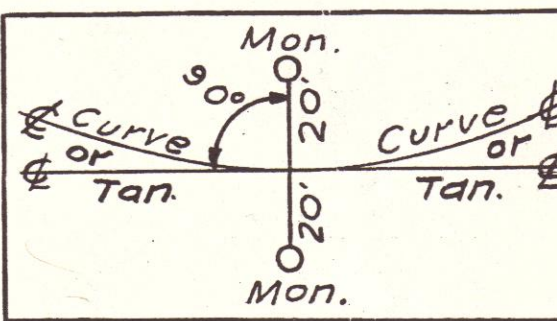

All Center Line Reference
Monuments will be set after
Construction at right angles
to and 20.0 feet on each side
of the Center Line at the
Stations shown in the table.

CURVE DATA												S.R. 93		C.R. 108	
1	2	3	4	5	6	7	8	9	10	11	12				
PT. 22+72.65	32+11.81													1+06.23	
PC. 22+70.35	25+62.26	44+11.20												0+76.10	
PCC.		45+11.20(B)	45+11.20(B)	47+46.20(B)	53+64.26(B)	53+64.26(B)	58+99.25(B)	71+45.06(B)	71+45.06(B)	72+81.72(B)					
		= 45+11.20(A)	= 45+11.20(A)	= 47+46.20(A)	= 53+64.25(A)	= 53+64.25(A)	= 58+99.25(A)	= 71+45.05(A)	= 71+45.05(A)	= 72+81.72(A)					
PCC.															
PT. 24+74.90	38+54.68			48+46.20(B)										1+35.57	
				= 48+46.20(A)											
A	3°00' Rt.	14°13' Lt.	1°30' Rt.	4°42' Rt.	1°30' Rt.	3°00' Rt.	16°03' Rt.	3°00' Rt.	3°00' Rt.	4°06' Lt.	3°00' Rt.	22°36' Lt.			
D	1°28'	1°06'	1°30'	2°00'	1°30'	2°15'	3°00'	2°15'	2°15'	3°00'	3°00'	38°00'			
R	3906.53'	5208.71'	3819.75'	2864.79'	3819.75'	2546.56'	1909.86'	2546.56'	2546.56'	1909.86'	2546.56'	150.78'			
T	102.30'	649.55'	50.00'	117.59'	50.00'	66.68'	269.26'	66.68'	66.68'	66.68'	66.68'	30.13'			
L	205.55'	1292.42'	100.00'	235.00'	100.00'	133.34'	535.00'	133.34'	133.34'	136.67'	133.34'	59.47'			